

SHEET KEYNOTES

- EXISTING SPRINKLER SYSTEM FLOOR CONTROL ASSEMBLY TO REMAIN.
- EXISTING 6" STANDPIPE AND HOSE VALVE TO REMAIN.
- EXISTING 2" DRAIN RISER TO REMAIN.
- THIS FLOOR IS EXISTING FIRE SPRINKLER ZONE.
- REMOVE ALL EXISTING SPRINKLER HEADS AND ALL ASSOCIATED PIPE BACK TO THE EXISTING FLOOR CONTROL ASSEMBLY IN STAIRWELL 16.



COORDINATION DRAWINGS

SEE COVER SHEET FOR COORDINATION NOTES.


SYMBOLS LEGEND

- EXISTING WALL, DOOR, WINDOW, MILLWORK, FIXTURE OR OTHER FIXTURE OR ASSEMBLY TO BE REMOVED.
- EXISTING WALL, DOOR, WINDOW, MILLWORK, FIXTURE OR OTHER FIXTURE OR ASSEMBLY TO REMAIN.
- NO PIPING OR DUCTWORK SHALL BE ROUTED THROUGH ELECTRICAL AND/OR DATA ROOMS.
- EXISTING CONCRETE COLUMN

KEY PLAN

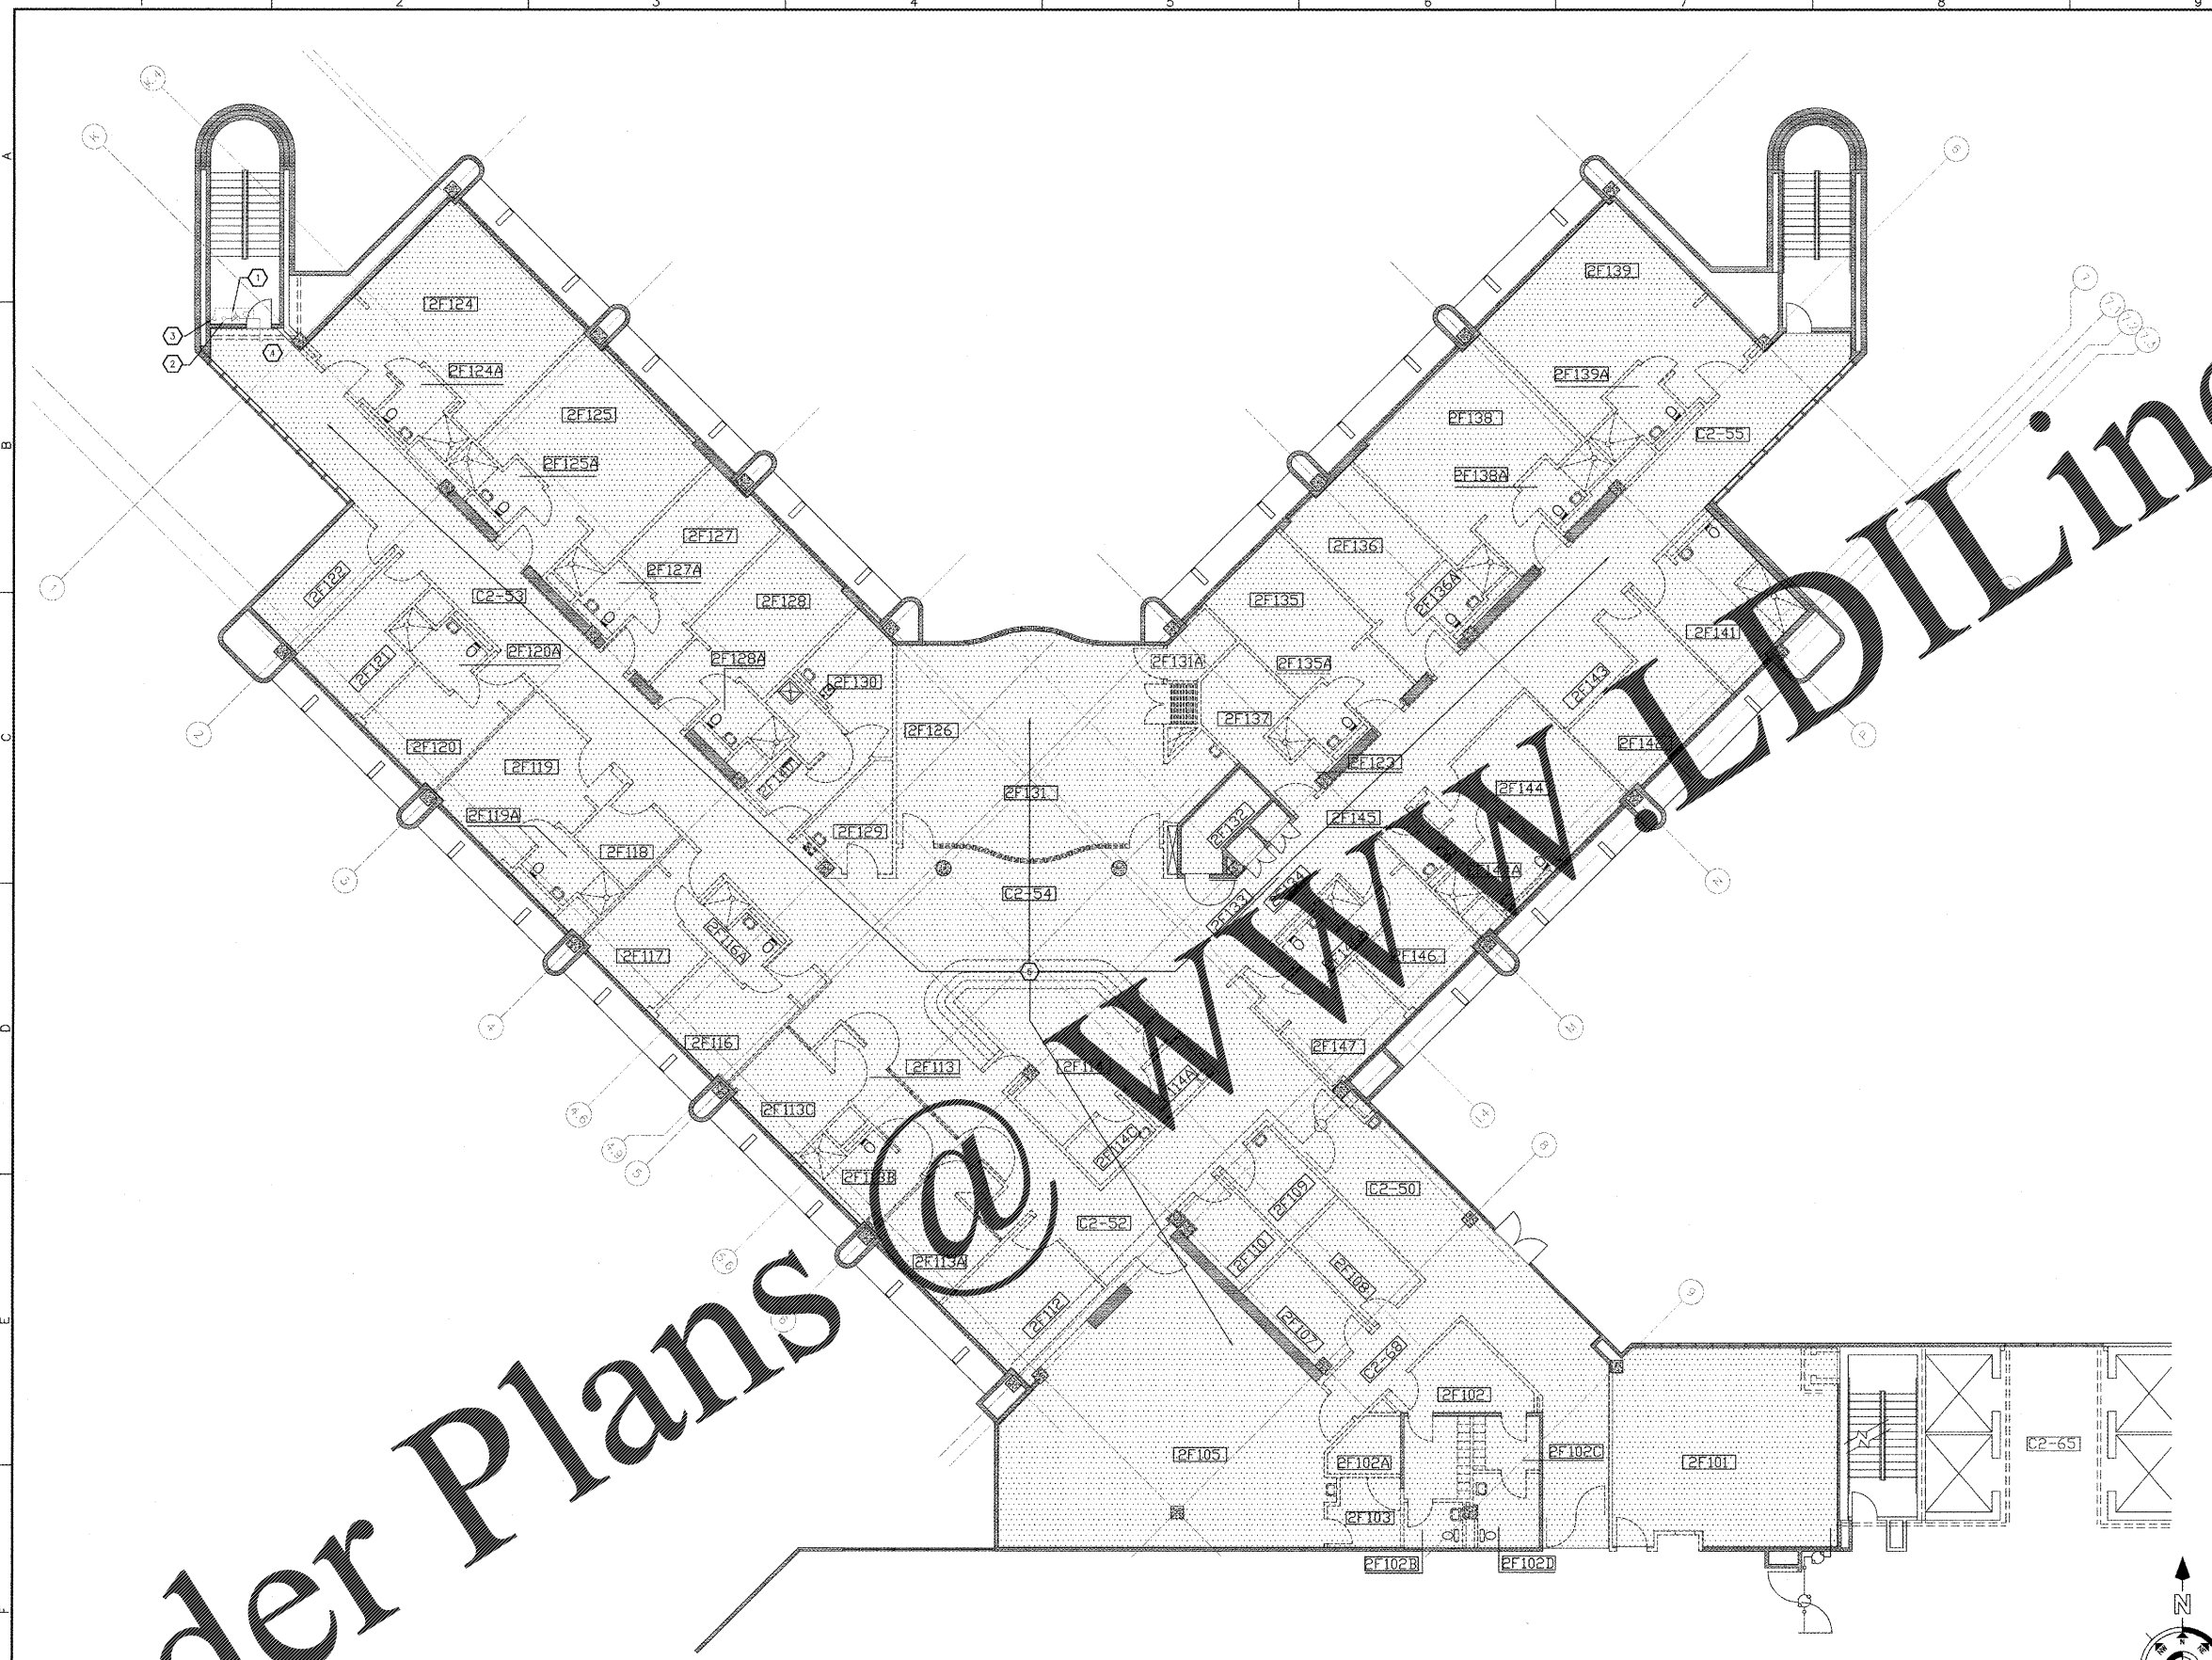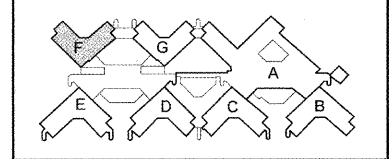


F1 "F" WING SECOND FLOOR OVERALL FIRE PROTECTION DEMOLITION PLAN
SCALE: 1/8" = 1'-0"

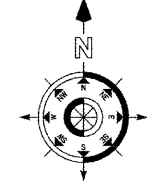

REVISION	DESCRIPTION

Department of Veterans Affairs
Charlie Norwood
VA Medical Center
1 Freedom Way
Augusta, Ga. 30904

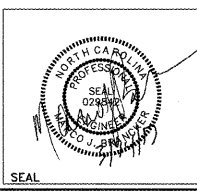

Architect/Engineer Address
Harrell Saltrick Hopper
 Design & Management Solutions for the Built Environment
 2016 TOWER POINT DRIVE
 CHARLOTTE, NC 28227
 WWW.HSHPC.COM
 P 704.814.1330
 F 704.351.0833
 COPYRIGHT © 2012 HARRELL, SALTRICK & HOPPER, PC
 HSH PROJECT # 12010

Recommended Approvals:	
1. MEDICAL CENTER DIRECTOR	6. OPERATIONS SERVICE LINE MANAGER
2. ASSISTANT DIRECTOR	7. INFECTION CONTROL MANAGER
3. CHIEF OF STAFF	8. SAFETY MANAGER
4. ASSOC. DIRECTOR	9. GENERAL ENGINEER
5. SERVICE LINE MGRS.	10. COR

Drawing Title
"F" WING OVERALL FIRE PROTECTION DEMOLITION PLAN
 100% CONSTRUCTION DOCUMENTS
 FULLY SPRINKLERED

Project Title			
RENOVATE MENTAL HEALTH UNITS			
Drawn	Building Number	AutoCAD File Name	DRAWING No.
LDR			FXD101
Checked	Reviewed	Const. Contract No.	

Date
 February 10, 2017
 Project Number
 509-12-104
 DRAWING No.
FXD101

