


WING "F" OUTDOOR COURTYARD - POWER  
 SCALE: 1/8" = 1'-0"

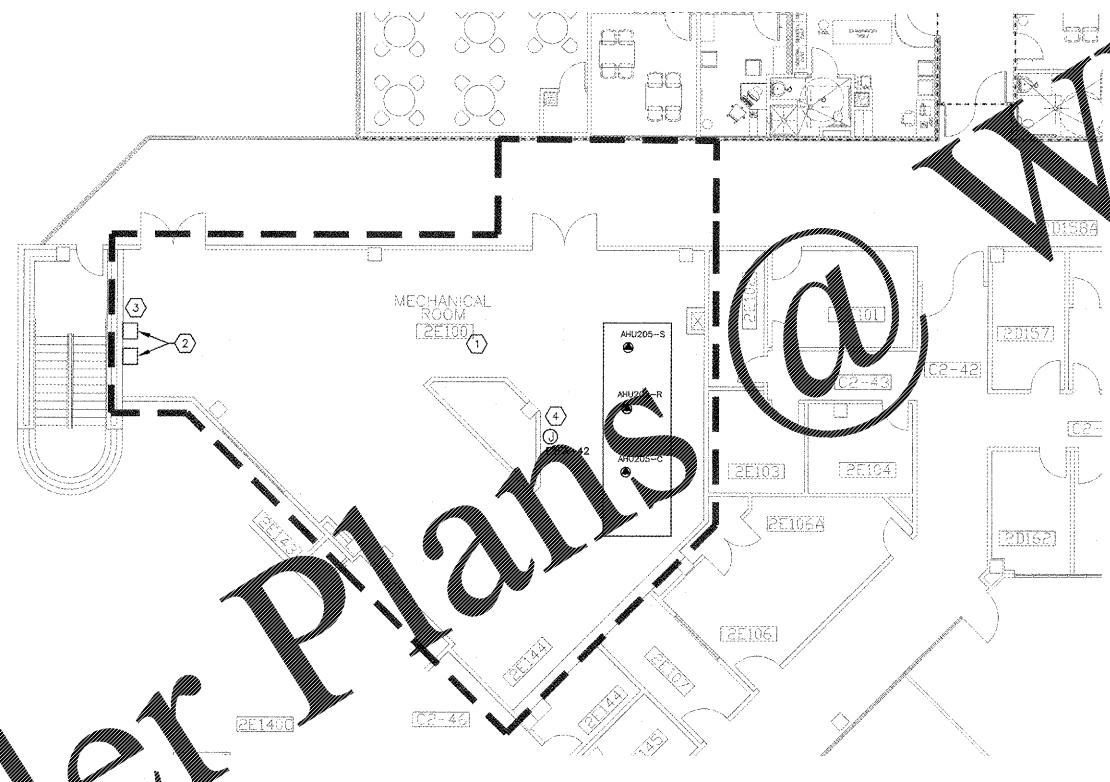

WING "E" MECHANICAL ROOM - POWER  
 SCALE: 1/8" = 1'-0"

1. SHEET KEYNOTES #
2. EXISTING WALLS, CONNECTIONS, VFD'S, ETC NOT SHOWN ARE TO REMAIN.
  3. NEW VFD'S FOR NEW AIR HANDLING UNIT.
  4. TAP EXISTING RISER FEEDERS AND PROVIDE WIRING TO NEW VFD'S AND AIR HANDLING UNIT. SEE EQUIPMENT CONNECTION SCHEDULE FOR RACEWAY AND CONDUCTOR INFORMATION.
  5. JUNCTION BOX WITH TOGGLE DISCONNECT FOR 120V EMERGENCY POWER CONNECTION TO COMBINATION FIRE/SMOKE DAMPER.
  6. JUNCTION BOX FOR 120 POWER CONNECTION TO CAMERA HEATER.



COORDINATION DRAWINGS

SEE COVER SHEET FOR COORDINATION NOTES.


SYMBOLS LEGEND


- EXISTING WALL, DOOR, WINDOW, MILLWORK, FIXTURE OR OTHER FIXTURE OR ASSEMBLY TO REMAIN.
- NEW WALL
- SMOKE TIGHT WALL
- 2-HOUR FIRE/ SMOKE RATED WALL
- 1 HOUR FIRE RATED WALL
- 1 HOUR SMOKE BARRIER WALL
- NO PIPING OR DUCTWORK SHALL BE ROUTED THROUGH ELECTRICAL AND/OR DATA ROOMS.
- EXISTING CONCRETE COLUMN

KEY PLAN

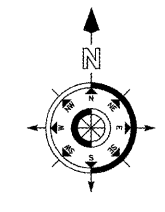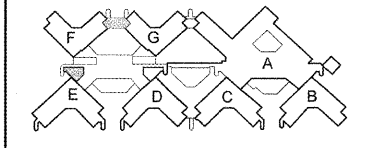

REVISION NO.	DESCRIPTION	DATE


**Department of Veterans Affairs**  
 Charlie Norwood  
 VA Medical Center  
 1 Freedom Way  
 Augusta, Ga. 30904

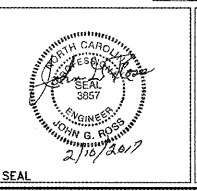

Architect/Engineer Address  
**Harrell, Saltrick & Hopper**  
 Design & Management Solutions for the Built Environment  
 816 TOWER POINT DRIVE  
 CHARLOTTE, NC 28227  
 WWW.HSHRLL.COM  
 P. 704.814.1320  
 F. 704.321.0843  
 COPYRIGHT © 2012 HARRELL, SALTRICK & HOPPER, P.C.  
 HIGH PROJECT # 12015

Recommended Approvals:

1. MEDICAL CENTER DIRECTOR	6. OPERATIONS SERVICE LINE MANAGER
2. ASSISTANT DIRECTOR	7. INFECTION CONTROL MANAGER
3. CHIEF OF STAFF	8. SAFETY MANAGER
4. ASSOC. DIRECTOR	9. GENERAL ENGINEER
5. SERVICE LINE MGRS.	10. COR

Drawing Title  
**MECHANICAL ROOMS AND OUTDOOR COURTYARD PLANS - POWER**  
 100% CONSTRUCTION DOCUMENTS  
 FULLY SPRINKLERED

Project Title <b>RENOVATE MENTAL HEALTH UNITS</b>	Date February 10, 2017
Building Number	Project Number 509-12-104
AutoCAD File Name WAO	DRAWING No. <b>EP103</b>
Const. Contract No.	

