




**7 WALL BASE PLAN DETAIL**  
 A-1.8 SCALE: 3" = 1'-0" NRWALL

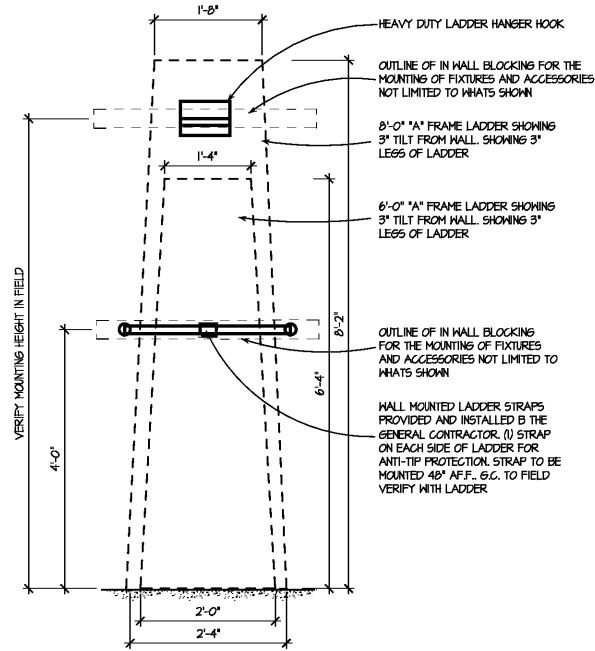


**5 LADDER SECUREMENT DETAIL 2**  
 A-1.6 SCALE: 3/4" = 1'-0"

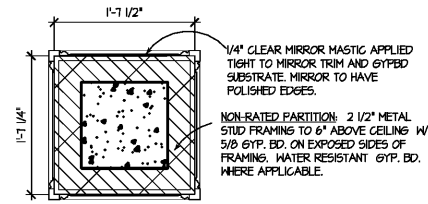


**3 MIRRORED COLUMN ENCLOSURE (SALES AREA)**  
 A-1.1 SCALE: 1" = 1'-0"

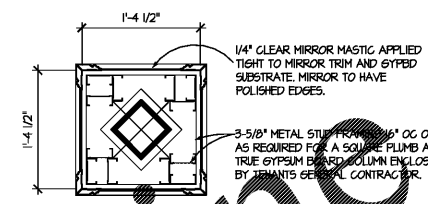


**1 MIRRORED COLUMN ENCLOSURE (RETREAT AREA)**  
 A-1.4 SCALE: 1" = 1'-0"

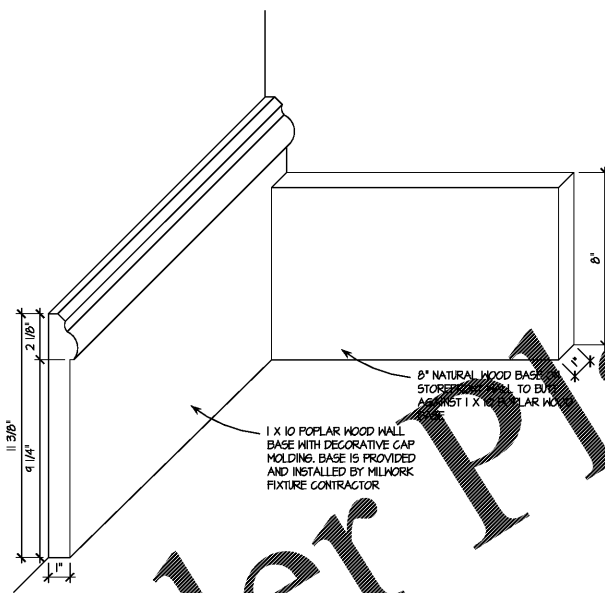


**8 WALL BASE ISOMETRIC DETAIL**  
 A-1.8 SCALE: 3" = 1'-0" NRWALL

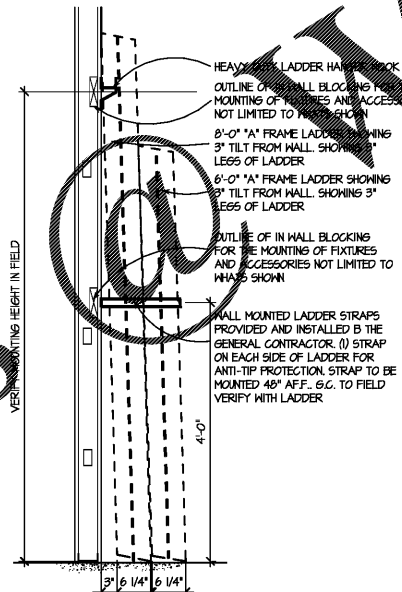

**6 LADDER SECUREMENT DETAIL 1**  
 A-5.2 SCALE: 3/4" = 1'-0"

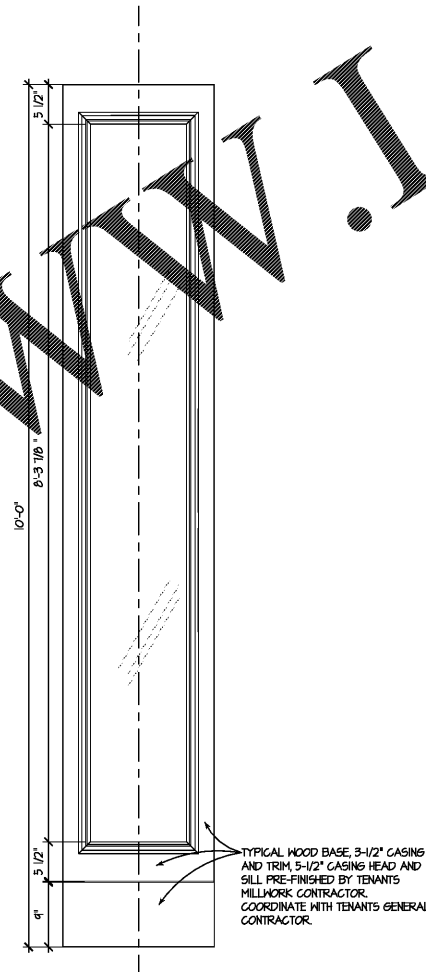

**4 MIRRORED COLUMN ENCLOSURE ELEVATION**  
 A-5.2 SCALE: 1" = 1'-0"

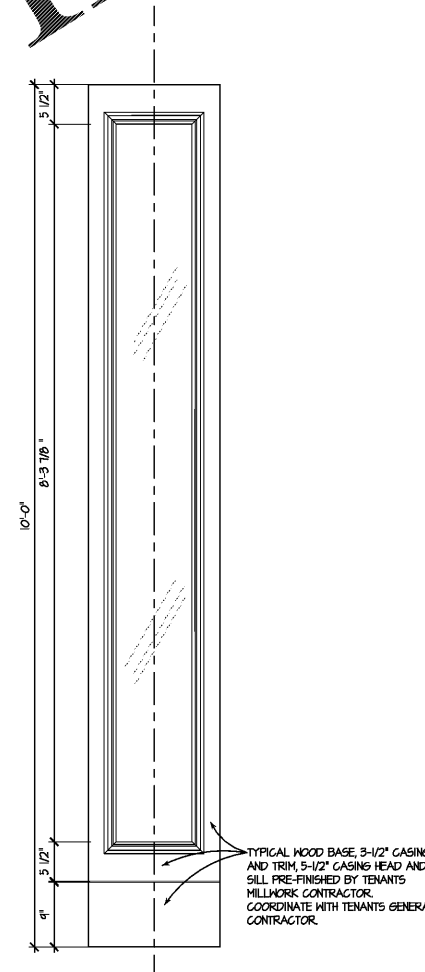


**2 MIRRORED COLUMN ENCLOSURE ELEVATION**  
 A-5.2 SCALE: 1" = 1'-0"



13110 Inkster Road  
 Suite 200  
 Southfield, MI 48034 USA  
 248 355 0890  
 248 355 0895 Fax

Copyright © 2014  
 KEN NISCH, AIA  
 All rights reserved

Certification:  
 KENNETH E. NISCH, AIA  
 No. SC90  
 EXPIRATION DATE: 06.30.2016

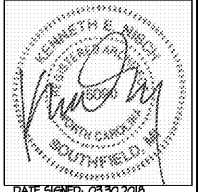

Consultants:  
**RETAIL DESIGN CONSULTANT**



JGA Prj #: 1-218-082

Project Location:  
**Soft Surroundings**  
**BILTMORE VILLAGE, SPACE #160**  
 10 BROOK STREET  
 ASHEVILLE, TN 28803

DRAWINGS ISSUED FOR:  
 programming  
 schematic des.  
 design dev.  
 bidding  
 permit/11 review 04-06-18  
 construction

REVISIONS:

Prj. no. **8-218-030**  
 Drawn IN, GV  
 Checked KR, GV  
 Approved KN

Do not scale this print. Use figured dimensions only.

Drawing title:  
**MISC DETAILS**

Sheet no.  
**A-5.2**

Order Plans

WWW.LDILLING.COM