



STATE OF GEORGIA
 ARCHITECTS, P.C.
 3675 CREEKSHIRE RD., SUITE 520
 DULUTH, GA 30096
 770.881.0131

ISSUE RECORD	date	issue
	5/2/18	FOR CONSTRUCTION

DRAWING REVISION	revision	date


CREEKSIDE RETAIL
 1211 FRIENDSHIP RD.
 BRASELTON, GA

QANARDO
 ARCHITECTS, P.C.
 3675 CREEKSHIRE RD., SUITE 520
 DULUTH, GA 30096
 770.881.0131

date 01/28/18
 drawn NT
 chkd 52
 proj# 1818-01

WALL SECTIONS

A4.3

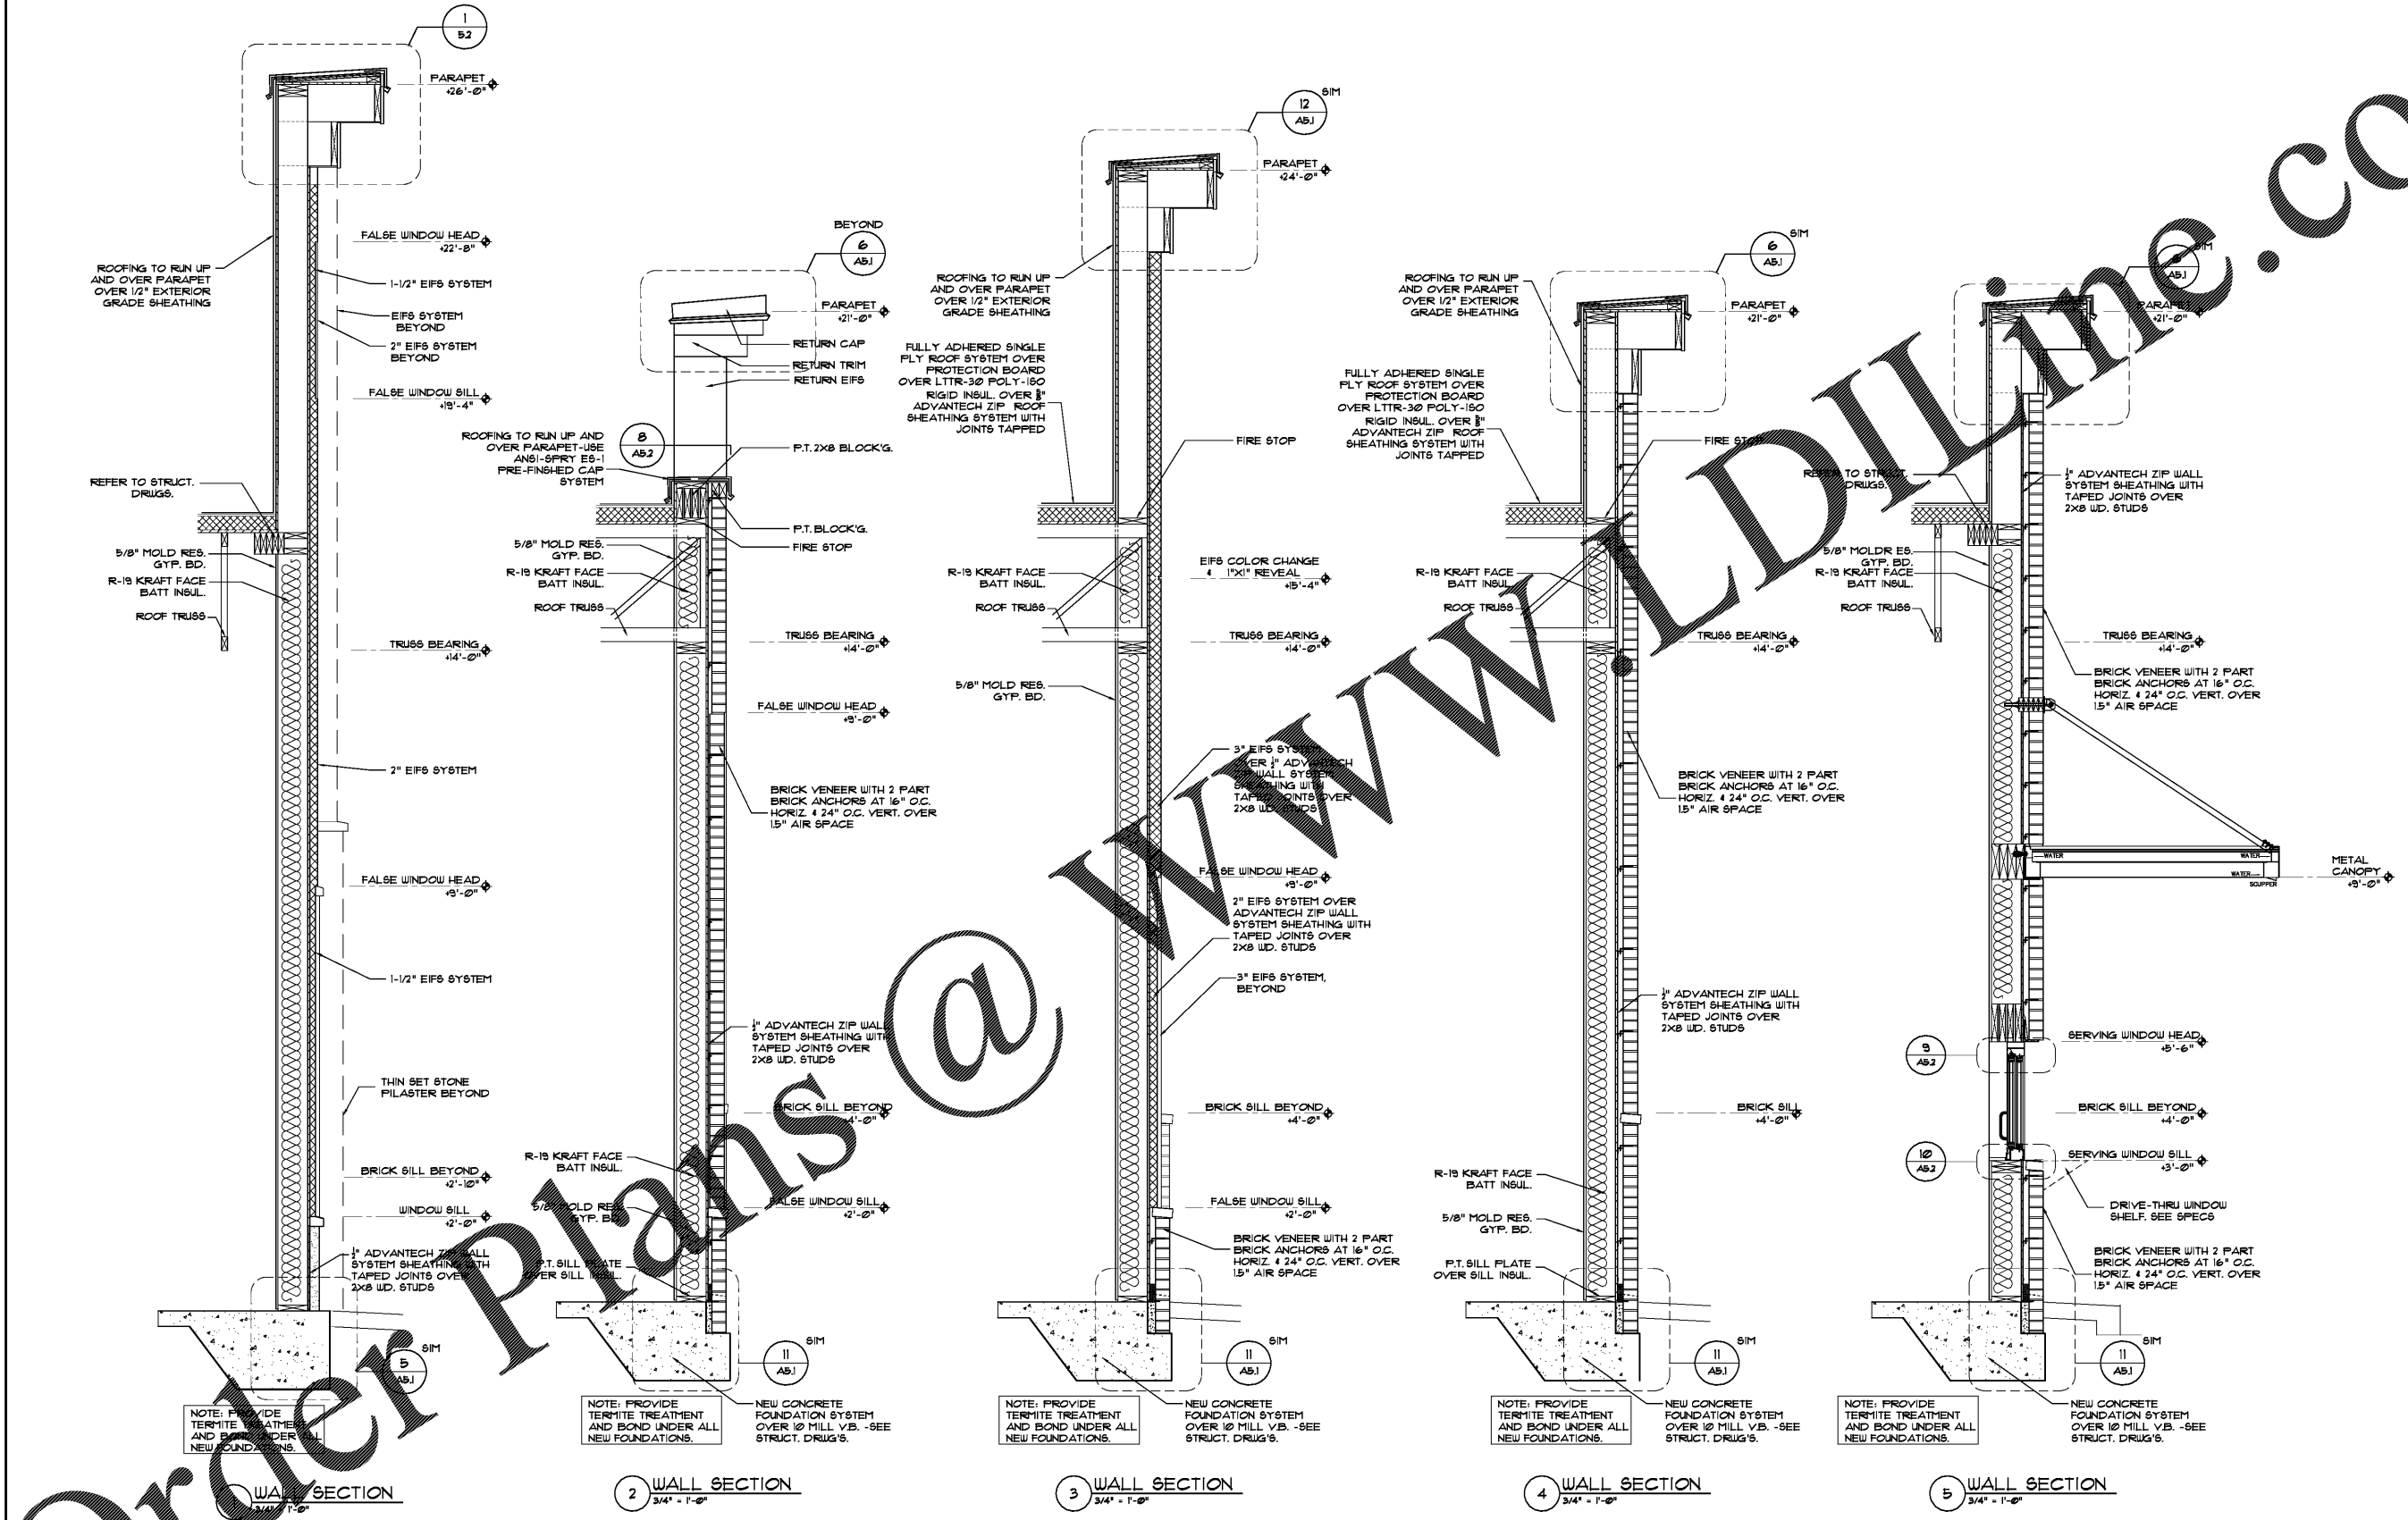

Order Plans @ WWW.LDMLINE.COM