

PROJECT NAME AND LOCATION :



STORE #785
975 W. POPLAR AVENUE
COLLIERVILLE, TN 38017

THIS DRAWING AND ITS CONTENTS ARE CONSIDERED INSTRUMENTS OF SERVICE AS SUCH THEY ARE COPYRIGHTED PROPERTY OF RUN RUN DESIGN, LLC. THE USE OF THESE DRAWINGS ARE LIMITED TO THIS SPECIFIC PROJECT AND ARE NOT TO BE OTHERWISE REPRODUCED IN ANY WAY OR USED FOR SUPPLEMENTAL LOCATIONS WITHOUT WRITTEN PERMISSION FROM RUN RUN DESIGN, LLC.

DRAWING REVISIONS:

no.	distribution	date
A	ISSUE DATE	05 31 18
B	SUBMITTAL DATE	-
no.	revision	date
1	-	-
2	-	-
3	-	-

SHEET NAME:


FINISH/FURNITURE PLAN &
DIMENSION PLAN

project no:
17-085


dwg no:

A2.1

BID SET

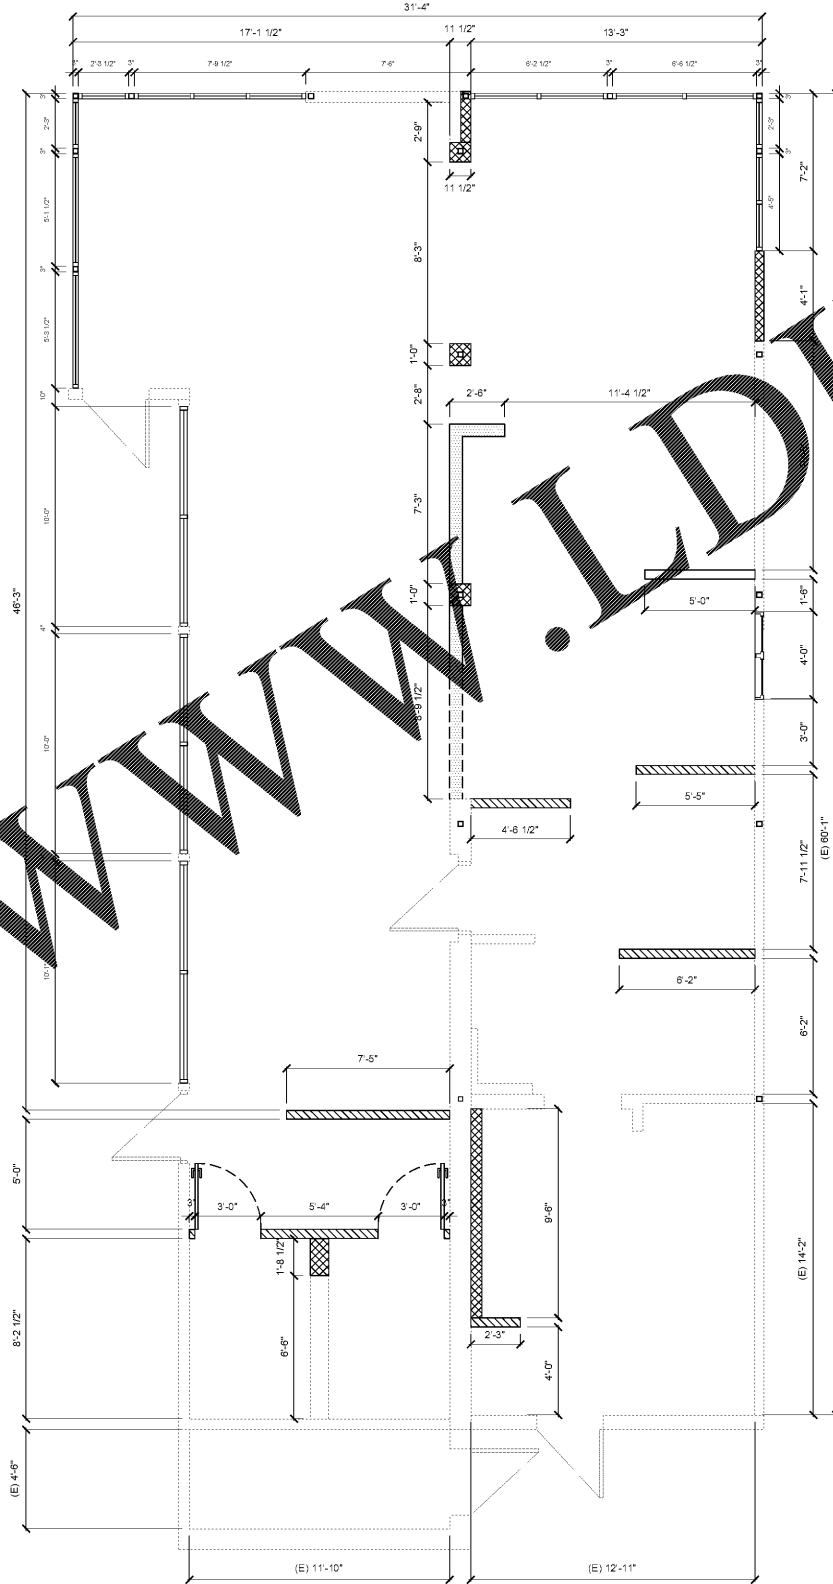

2 DIMENSION PLAN
SCALE: 1/4" = 1'-0"

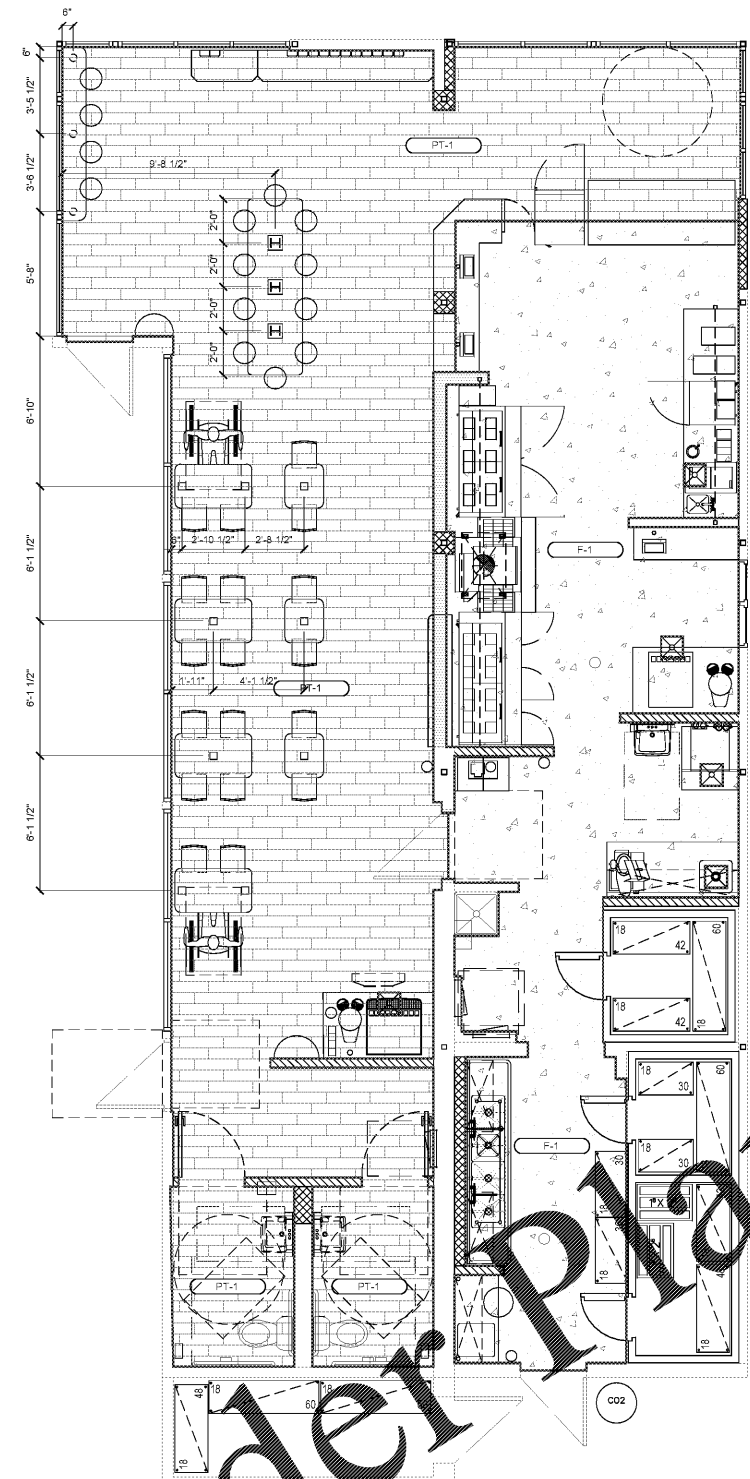

1 FINISH/FURNITURE PLAN
SCALE: 1/4" = 1'-0"



Order Plans @ WWW.LDLine.com