


Order Plans

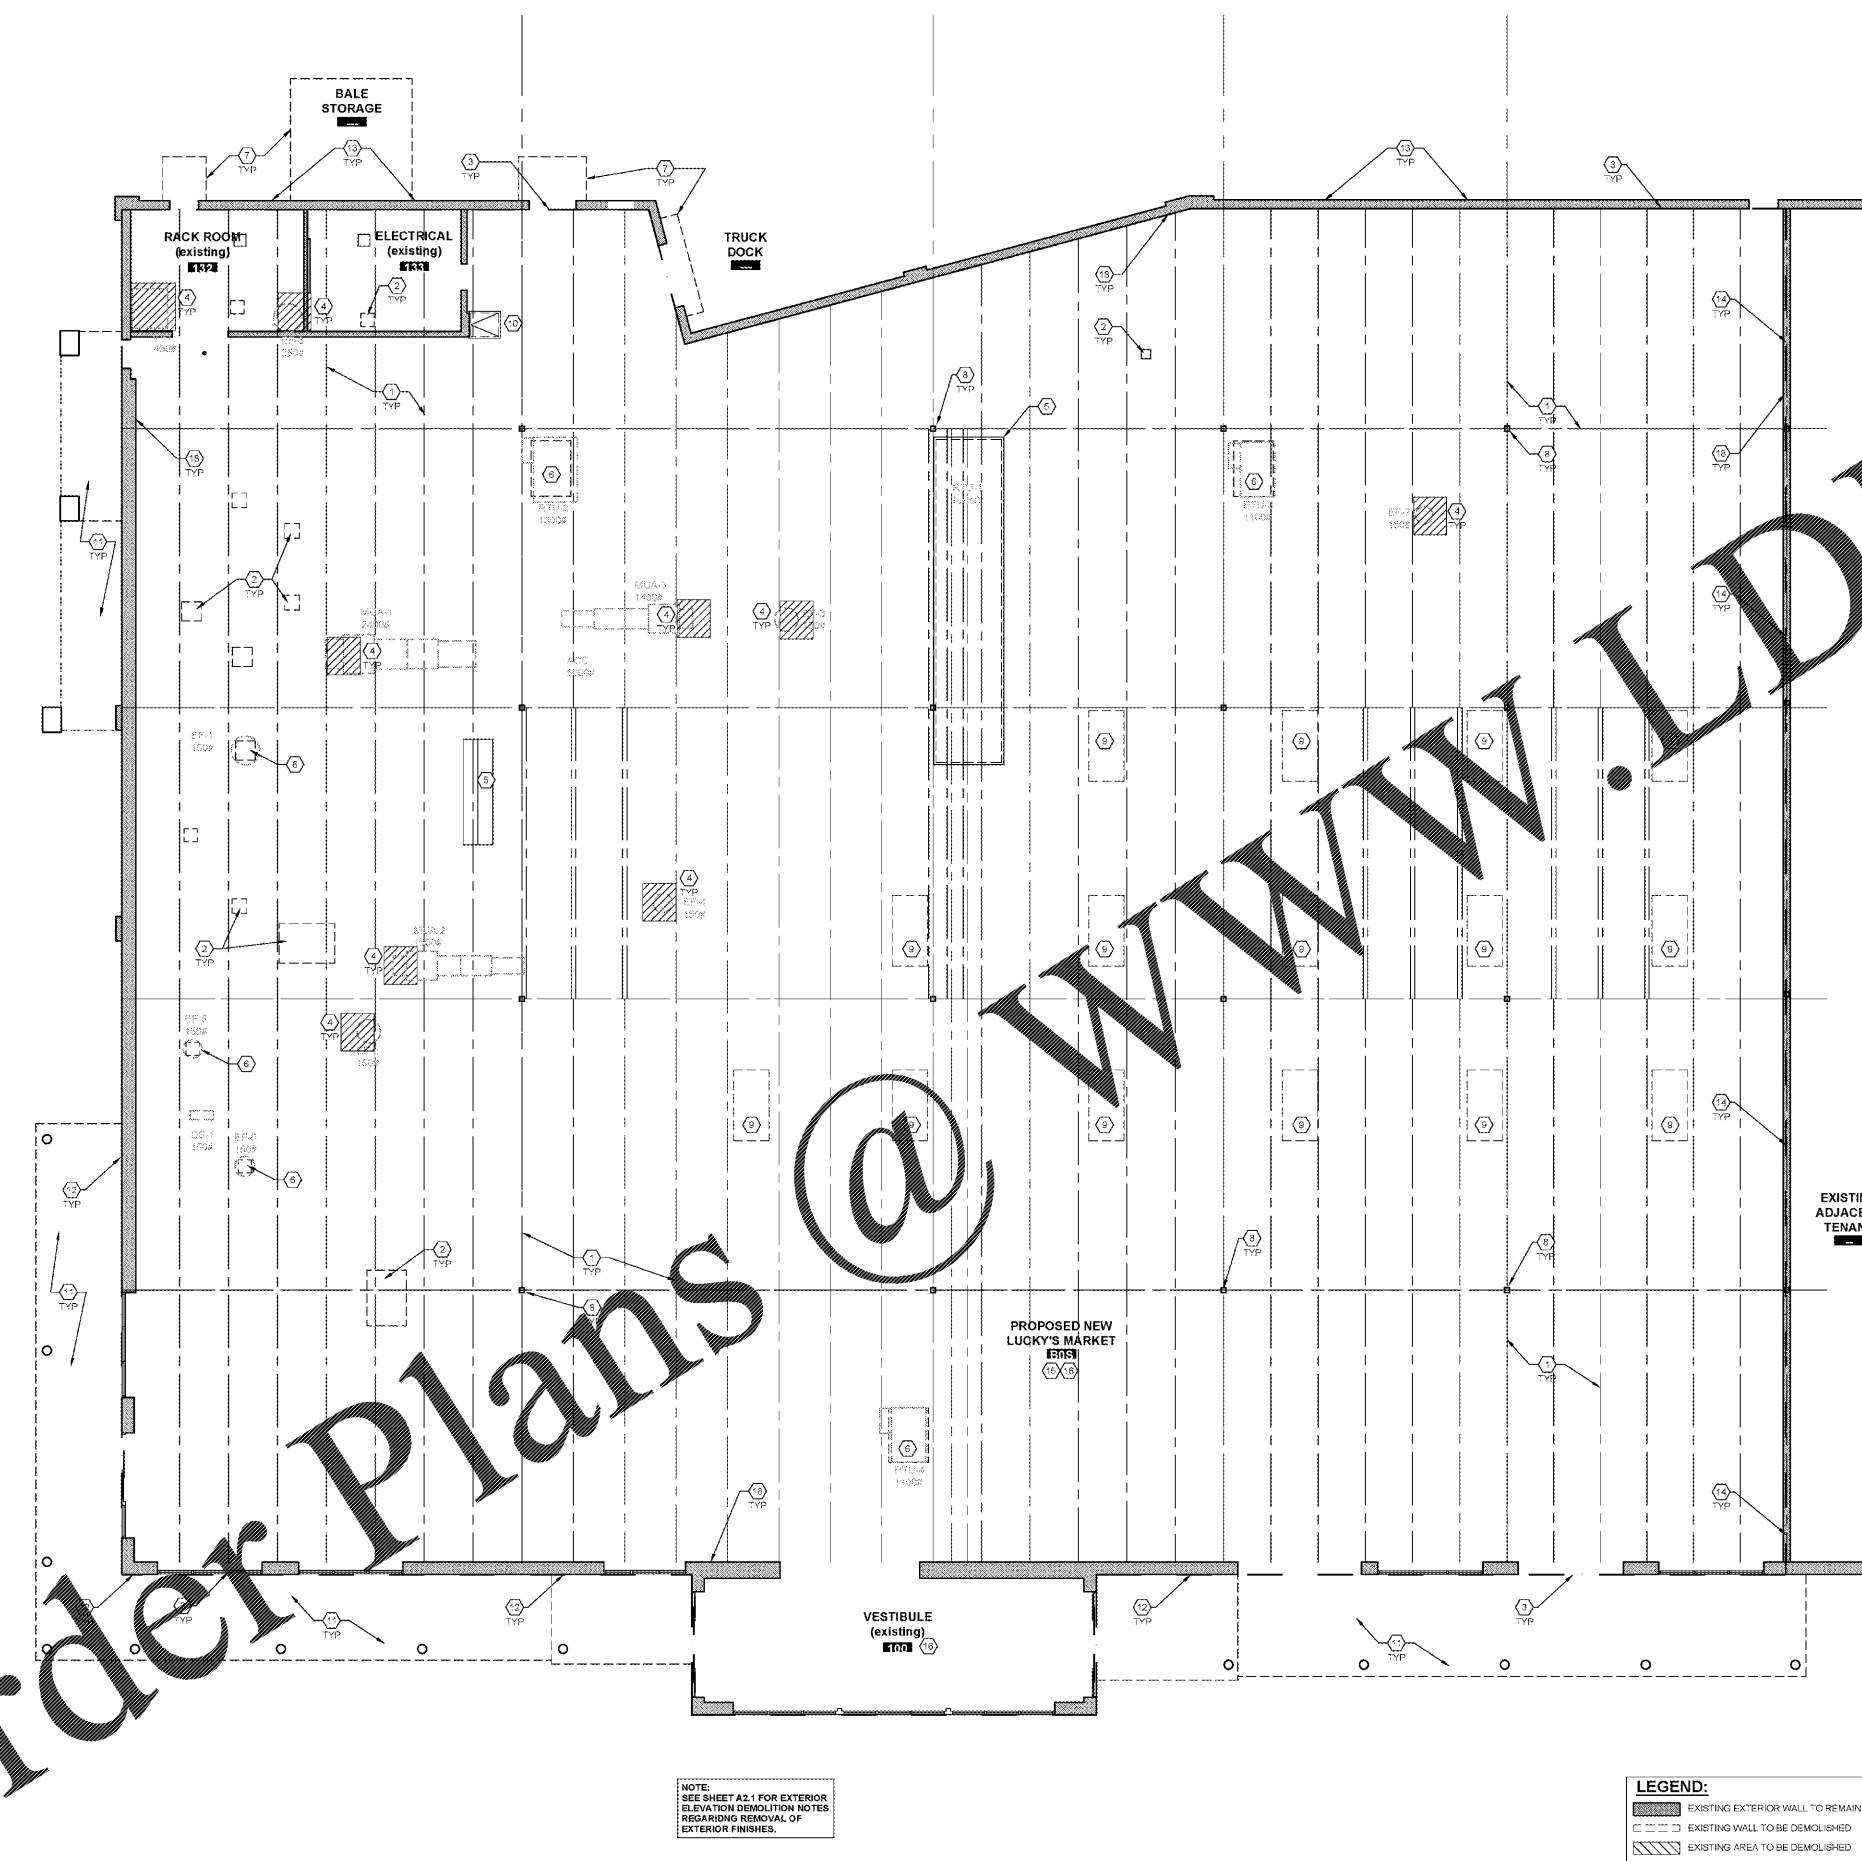

NOTE: SEE SHEET A2.1 FOR EXTERIOR ELEVATION DEMOLITION NOTES REGARDING REMOVAL OF EXTERIOR FINISHES.

LEGEND:
[Symbol] EXISTING EXTERIOR WALL TO REMAIN
[Symbol] EXISTING WALL TO BE DEMOLISHED
[Symbol] EXISTING AREA TO BE DEMOLISHED

GENERAL NOTES

- A. EXTERIOR WORK RELATED TO NEW TENANT SPACE TO BE COMPLETED BY GENERAL CONTRACTOR...
B. GENERAL CONTRACTOR SHALL FULLY COORDINATE TO ENSURE THAT WORK DEPENDENT ON EACH OTHER IS PROPERLY SEQUENCED AND EXECUTED...
C. DEMOLITION WORK NOTED SHALL BE COMPLETED BY GENERAL CONTRACTOR...
D. THE GENERAL CONTRACTOR SHALL BE RESPONSIBLE FOR THE STRUCTURAL SUPPORT OF THE EXISTING BUILDING...
E. GENERAL CONTRACTOR IS RESPONSIBLE FOR SAFE REMOVAL, STORAGE & INSTALLATION OF ALL EQUIPMENT...
F. FIRE EXTINGUISHERS SHALL BE AVAILABLE ON PREMISES AT ALL TIMES...
G. BURNING OF MATERIALS ON SITE IS NOT PERMITTED...
H. DEMOLISH EXISTING CONSTRUCTION ONLY TO THE EXTENT REQUIRED TO COMPLETE NEW CONSTRUCTION...
I. REMOVE AND SECURE GAS, PLUMBING, ELECTRICAL AND OTHER UTILITIES ASSOCIATED WITH EXISTING CONSTRUCTION...
J. PREVENT PUBLIC ACCESS TO THE WORK AREA...
K. PROVIDE TEMPORARY PLYWOOD DOORS AND CURBS WHERE EXTERIOR WALLS HAVE BEEN REMOVED...
L. COORDINATE ALL DEMOLITION ACTIVITIES WITH THE ROOFING CONTRACTOR...
M. COORDINATE ALL NEW WORK WITH THE LANDLORD AND LUCKY'S CONSTRUCTION MANAGER.

KEYED NOTES

- 1. EXISTING STRUCTURE JOISTS AND BEAMS, SHOWN BASED ON FIELD SURVEY INFORMATION...
2. TYPICAL ALL EXISTING UNUSED ROOF TOP EQUIPMENT SHALL BE REMOVED...
3. LEASE LINE - VERIFY AND COORDINATE WITH LANDLORD REPRESENTATIVE ON SITE...
4. NEW ROOF MOUNTED EQUIPMENT...
5. EXISTING ROOF TOP EQUIPMENT TO REMAIN IN PLACE...
6. EXISTING ROOF OPENING AND CURB TO REMAIN FOR NEW ROOF EQUIPMENT...
7. EXISTING EXTERIOR CANOPIES ON REAR TO REMAIN...
8. EXISTING STRUCTURAL COLUMNS TO REMAIN - TYPICAL THROUGH OUT...
9. PROPOSED SKYLIGHTS...
10. EXISTING ROOF HATCH TO REMAIN...
11. EXISTING ENTRY CANOPY TO REMAIN...
12. REMOVE EXISTING 8' RIP LIGHTING BELOW EXISTING ENTRY CANOPY...
13. ALL EXISTING EXTERIOR AREA LIGHT FIXTURES...
14. EXISTING DEMISING WALL TO REMAIN, INTACT...
15. TYPICAL THROUGH-OUT EXISTING SPACE...
16. REMOVE ALL EXISTING LIGHTING FIXTURES...
17. Not Used
18. EXISTING EXTERIOR WALL TO REMAIN AS IS UNLESS SPECIFICALLY NOTED OTHERWISE...

CRITICAL NOTES:

THE GENERAL CONTRACTOR SHALL BE RESPONSIBLE FOR ALL DEMOLITION REQUIRED TO COMPLETE THE PROJECT UNLESS SPECIFICALLY NOTED OTHERWISE...
GENERAL CONTRACTOR TO FIELD VERIFY CONDITION OF EXISTING DEMISING WALL...
ALL REPAIRS TO THE EXISTING DEMISING WALLS SHALL BE MADE IN ACCORDANCE WITH STANDARD UL DESIGN REQUIREMENTS...
CRITICAL NOTE REGARDING EXISTING EXTERIOR WALLS:
GENERAL CONTRACTOR SHALL FIELD VERIFY CONDITIONS OF EXISTING EXTERIOR WALLS...
GENERAL CONTRACTOR TO PROTECT AND MAINTAIN EXISTING EXTERIOR WALL BOARD...
EXISTING STRUCTURE:
SHELL BUILDING STRUCTURE CONSISTS OF CONCRETE SLAB ON GRADE, STEEL COLUMNS, BEAMS AND GIRDERS...
THE PARTITION DIMENSION INFORMATION IS SHOWN AS FOR APPROXIMATE LIMITS OF DEMOLITION AND/OR REMOVAL OF EXISTING CONSTRUCTION...
THE GENERAL CONTRACTOR SHALL REVIEW EXISTING CONDITIONS WITH THE LUCKY'S FIELD CONSTRUCTION MANAGER PRIOR TO DEMOLITION...

HAZARDOUS MATERIALS NOTE:

THE GENERAL CONTRACTOR SHALL PROVIDE AN ALTERNATE BID ADDENDA TO PROVIDE FOR REMEDIATION IN THE CASE THAT HAZARDOUS MATERIALS MAY BE FOUND ON SITE...
ASBESTOS REMOVAL / REMEDIATION IS NOT INCLUDED AS PART OF THIS PERMIT SUBMISSION AND/OR APPROVAL...
UPON COMMENCEMENT OF DEMOLITION, IF ANY ASBESTOS OR OTHER HAZARDOUS MATERIALS...
DISCOVERED SHALL BE DISPOSED OF IN ACCORDANCE WITH ALL LOCAL AND FEDERAL REGULATIONS.

wd
107 DISCOVERY BLVD
LIN, OH 4
814 347 000 T
WDP ENGINEERS.COM

Lucky's Market

LUCKY'S MARKET
PROMENADE at NAPLES
6424 NAPLES BLVD.
NAPLES, FL 34109

REVISONS

- 1
2
3
PERMIT ISSUE
MAY 7, 2018
BID ISSUE 05/07/18
STORE NUMBER
57
WD PROJECT NUMBER
LKYU0011

D1.1 DEMOLITION CEILING PLAN