

GENERAL NOTES

- A. GENERAL CONTRACTOR TO COORDINATE WITH CONCRETE CONTRACTOR TO ENSURE CONCRETE IS PLACED TO BE ACCEPTABLE FOR NEW FLOOR FINISHES.
- B. ALL DIMENSIONS ARE TAKEN FROM FACE OF WALL OR CENTERLINE OF COLUMNS, UNLESS NOTED OTHERWISE.
- C. FIELD VERIFY ALL DIMENSIONS.
- D. ALL FLOOR FINISHES ARE FURNISHED AND INSTALLED BY GENERAL CONTRACTOR. THE WORK WILL BE DIRECTLY SCHEDULED WITH THE ON SITE SUPERINTENDENT TO ENSURE COORDINATION AND TIMELY COMPLETION OF THE WORK.
- E. COMPLY WITH FLOORING MANUFACTURER'S WRITTEN SPECIFICATIONS FOR SURFACE PREPARATION, MIXING INSTRUCTIONS, APPLICATION TECHNIQUES, ETC.
- F. UNLESS SPECIFICALLY NOTED OR FINISHED OTHERWISE ALL EXPOSED CONCRETE AREAS ARE TO BE SEALED. REFER TO SPECIFICATIONS.
- G. CONDUIT AND PIPE PENETRATIONS THROUGH FLOOR SHALL BE NEAT AND TIGHT.


KEYED NOTES

- 1. REFRIGERATION LINES UNDER SLAB IN PIPING SLEEVE - SEE REFRIGERATION AND PLUMBING DRAWINGS FOR ADDITIONAL INFORMATION. COORDINATE EXACT LOCATIONS WITH LUCKY'S MARKET. FUTURE LOCATIONS A FINAL REFRIGERATION INSULATION DRAWINGS.
- 2. LINE INDICATES CHANGE IN FLOOR FINISH. SEE DETAIL THIS SHEET.
- 3. FLOOR DRAIN - TO BE INSTALLED WITH GRATE 1" BELOW FINISH FLOOR WITH MAXIMUM SLOPE. SEE PLUMBING DRAWINGS FOR LOCATIONS AND SPECIFICATIONS.
- 4. TRENCH DRAIN - TO BE INSTALLED WITH GRATE FLUSH WITH FINISH FLOOR. SEE PLUMBING DRAWINGS FOR LOCATIONS, DETAIL AND SPECIFICATION.
- 5. FREEZER FLOOR CONCRETE SEALER TO BE APPLIED TO RESIST AND MAINTAIN ADEQUATE COLD TEMPERATURE (20°F) CONDITIONS.
- 6. MOP SINK - SEE PLUMBING DRAWINGS FOR LOCATIONS AND SPECIFICATIONS.
- 7. FLOOR SINK TO BE IN UNFINISHED FLOOR FINISH FLOOR. SEE PLUMBING DRAWINGS FOR EXACT QUANTITY, LOCATIONS, SPECIFICATIONS AND DETAIL.
- 8. PROVIDE ALTERNATE BID FOR QUARRY TILE FLOOR IN THIS AREA.
- 9. PROVIDE ALTERNATE BID FOR QUARRY TILE (F-8) FLOOR IN THIS AREA.
- 10. FLOOR AT BAKERY OVER SET TO BE LEVEL - PROVIDE 6"0" x 6"0" LEVEL SLAB WITH NO FLOOR FINISH. UNDER BAKERY.


FLOOR FINISH LEGEND

SEE FINISH SCHEDULE ON SHEET A612 FOR ADDITIONAL INFORMATION

F-1	STAINED/SEALED CONC. w/ POLISHED FINISH FLATNESS = F-303	F-5	EPOXY FLOOR w/ RED FINISH
F-2	SEALED CONCRETE SLIP RESISTANT BASP MASTERSURE CC 3005B	F-7	6x6 QUARRY TILE (ALTERNATE BID)
F-3	SEALED CONCRETE SLIP RESISTANT FREEZE RATED FINISH	F-8	CONCRETE SLAB - NO FINISH REQUIRED
F-4	EPOXY FLOOR w/ GRAY FINISH		

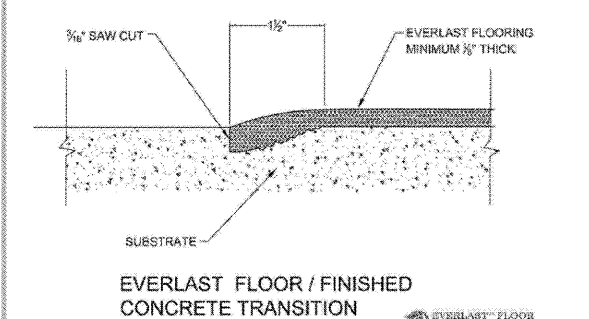


04 EPOXY FLOOR TRANSITION DETAIL
 SCALE: 3" = 1'-0"

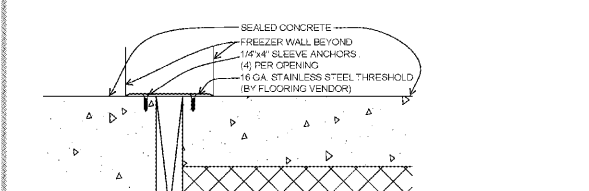

LEGEND:

- EXISTING WALL CONSTRUCTION TO REMAIN
- METAL STUD WALL CONSTRUCTION
- RATED DEMISING WALL ASSEMBLY
- METAL STUD WALL CONSTRUCTION
- MASONRY WALL CONSTRUCTION
- COOLER OR FREEZER PANELS (PRE-FABRICATED)
- VALANCE, CANOPY, OR HEADER ABOVE WALL ABOVE COOLER

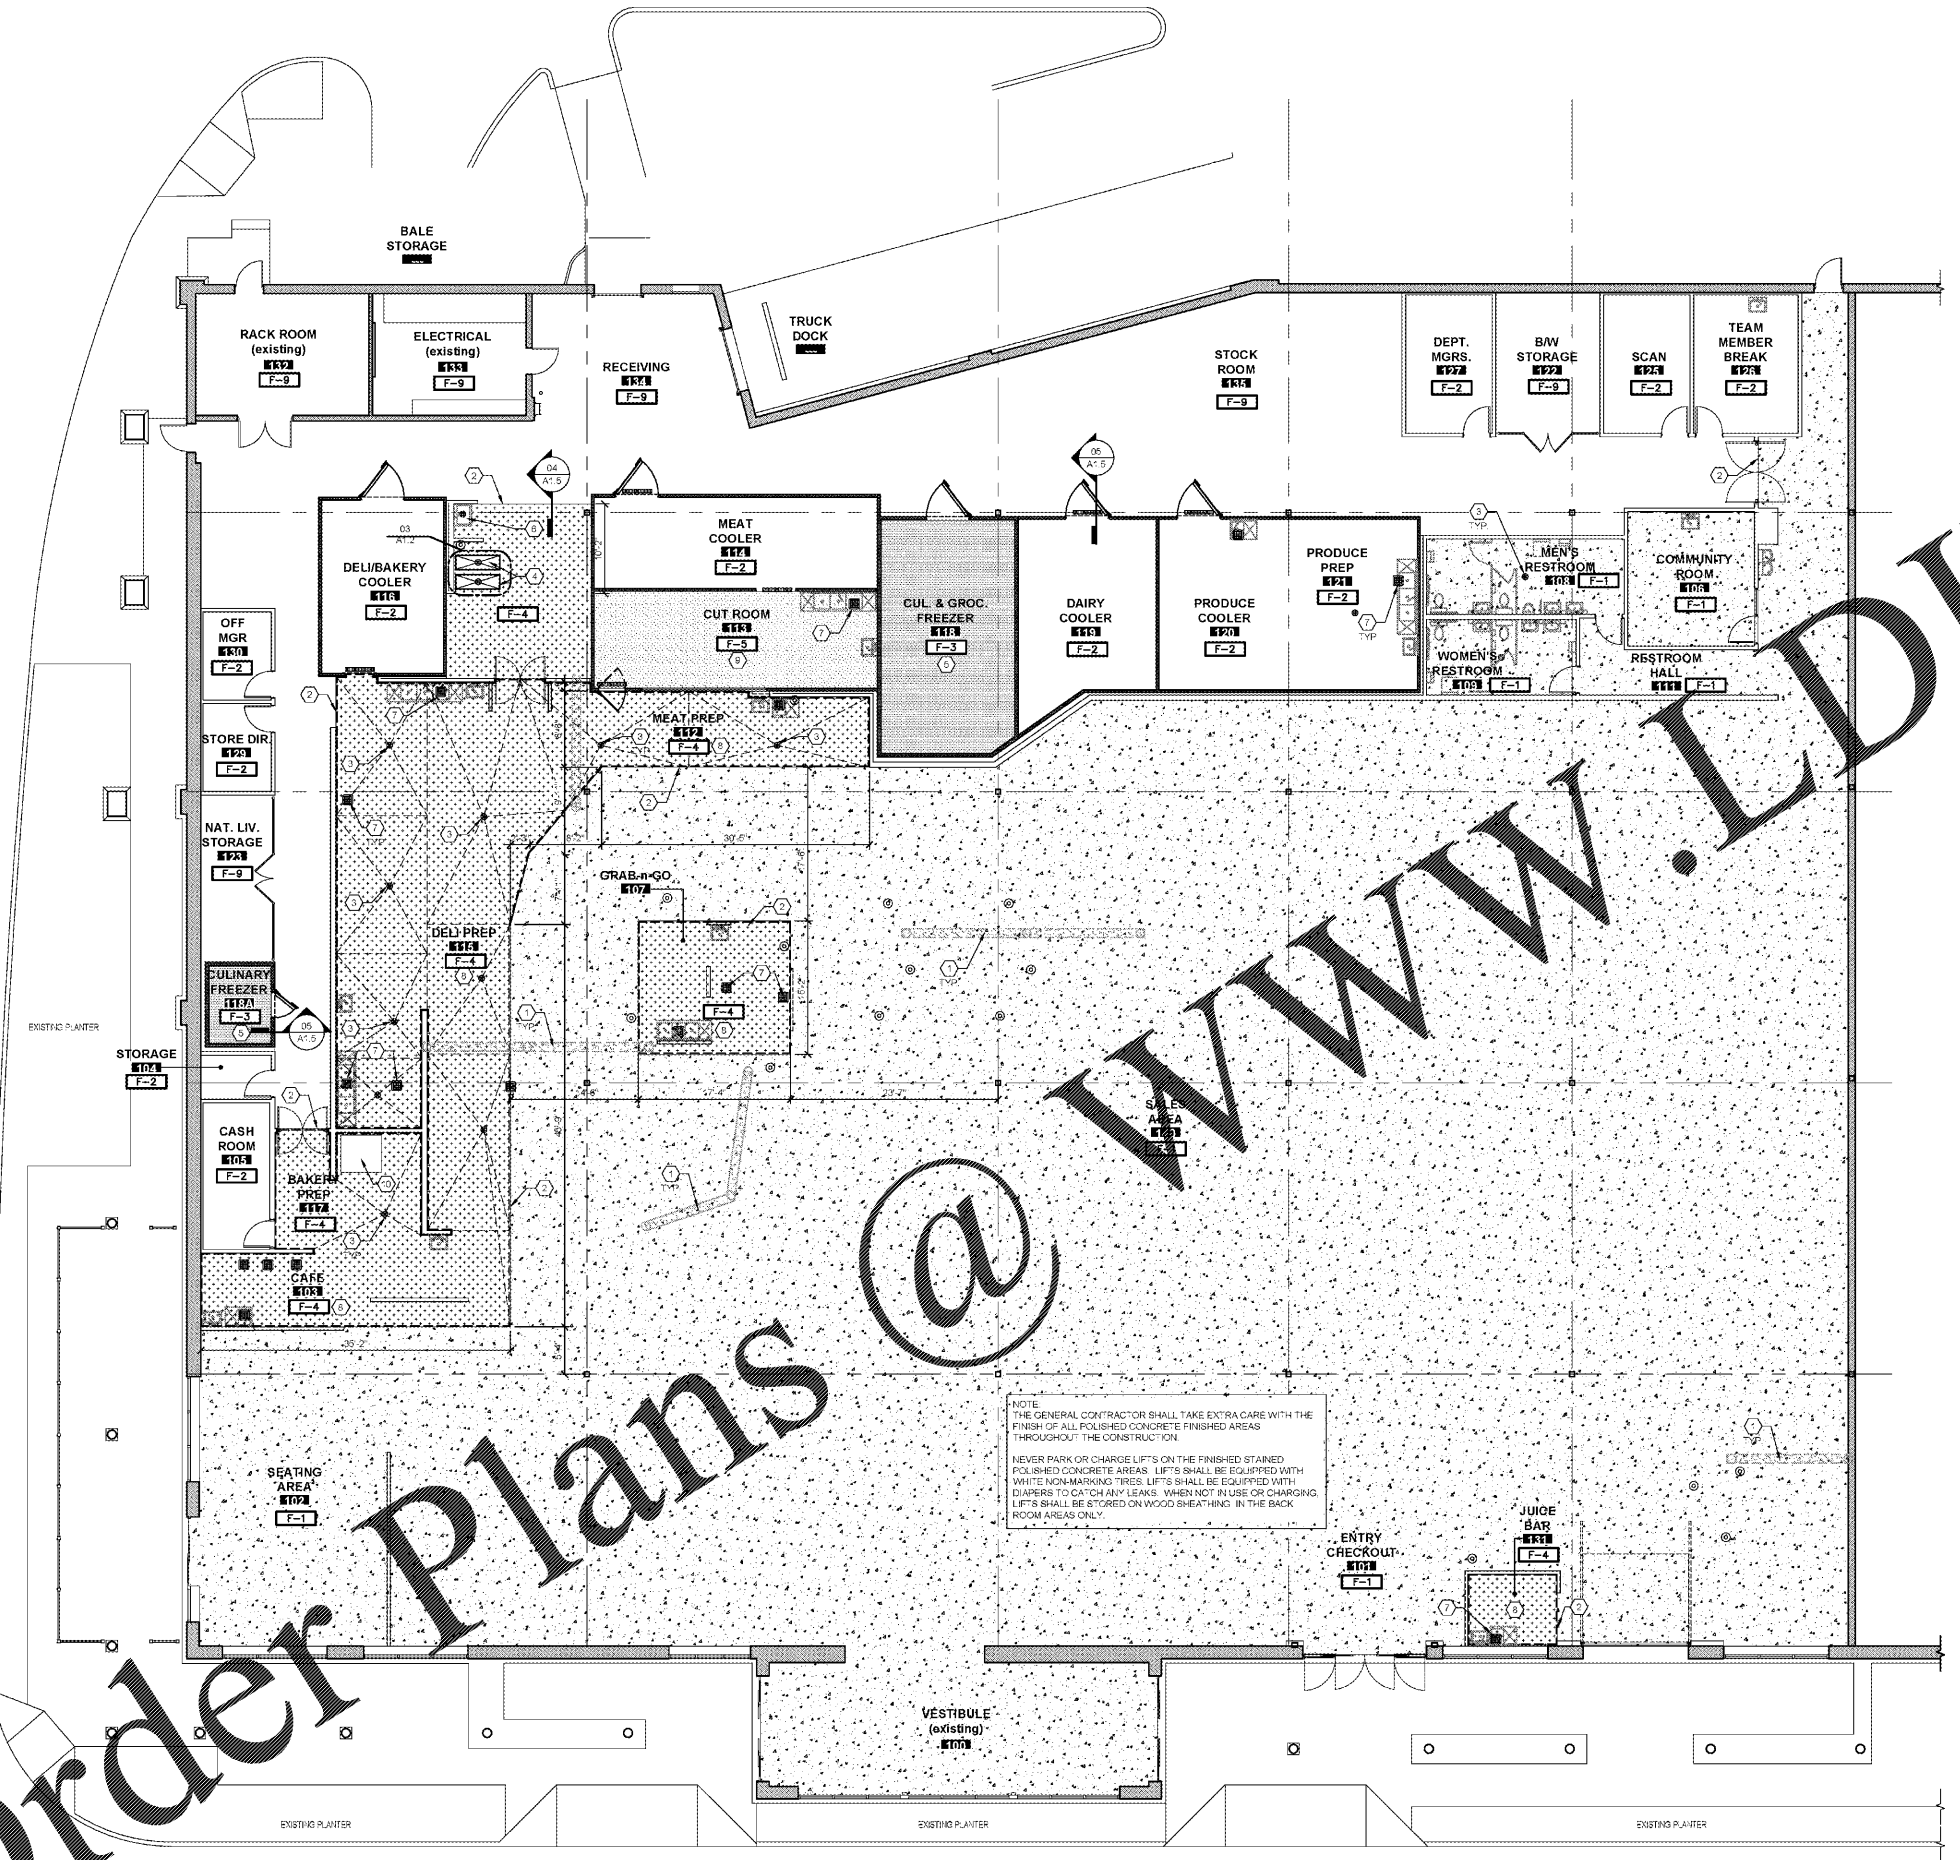

NOTE:
 THE GENERAL CONTRACTOR SHALL TAKE EXTRA CARE WITH THE FINISH OF ALL POLISHED CONCRETE FINISHED AREAS THROUGHOUT THE CONSTRUCTION.
 NEVER PARK OR CHARGE LIFTS ON THE FINISHED STAINED POLISHED CONCRETE AREAS. LIFTS SHALL BE EQUIPPED WITH WHITE MARKING TILES. LIFTS SHALL BE EQUIPPED WITH DIAPERS TO CATCH ANY LEAKS. WHEN NOT IN USE OR CHARGING, LIFTS SHALL BE STORED ON WOOD SHEATHING IN THE BACK ROOM AREAS ONLY.

01 FLOOR FINISH PLAN
 SCALE: 1/8" = 1'-0"

Order Plans @