

THE INFORMATION CONTAINED HEREIN IS THE PROPERTY OF HUSSMANN ELECTRIC CORPORATION. IT IS TO BE USED ONLY FOR THE PROJECT AND AT THE LOCATION SPECIFICALLY IDENTIFIED HEREIN. IT IS NOT TO BE REPRODUCED, COPIED, OR TRANSMITTED IN ANY FORM OR BY ANY MEANS, ELECTRONIC OR MECHANICAL, INCLUDING PHOTOCOPYING, RECORDING, OR BY ANY INFORMATION STORAGE AND RETRIEVAL SYSTEM, WITHOUT THE WRITTEN PERMISSION OF HUSSMANN ELECTRIC CORPORATION. © 2005 HUSSMANN ELECTRIC CORPORATION.

**REVISIONS**




NO.	DATE	DESCRIPTION
1	05/05/18	ISSUE FOR PERMIT
2	05/05/18	ISSUE FOR PERMIT
DATE: 05.05.18  
 SCALE: NTS  
 DRAWN BY: N. RENTERIA  
 CHK'D BY: \_\_\_\_\_  
 APR'D BY: \_\_\_\_\_  
 PLAN: 82419ER1-9-DNS1-4.dwg

**LUCKY'S MARKET**  
**THE PROMENADE AT NAPLES CENTRE**  
 NEW STORE  
 6424 NAPLES BLVD., SUITE 001, NAPLES, FL

LIGHTING & LLC PANELS

SHEET **EM4**

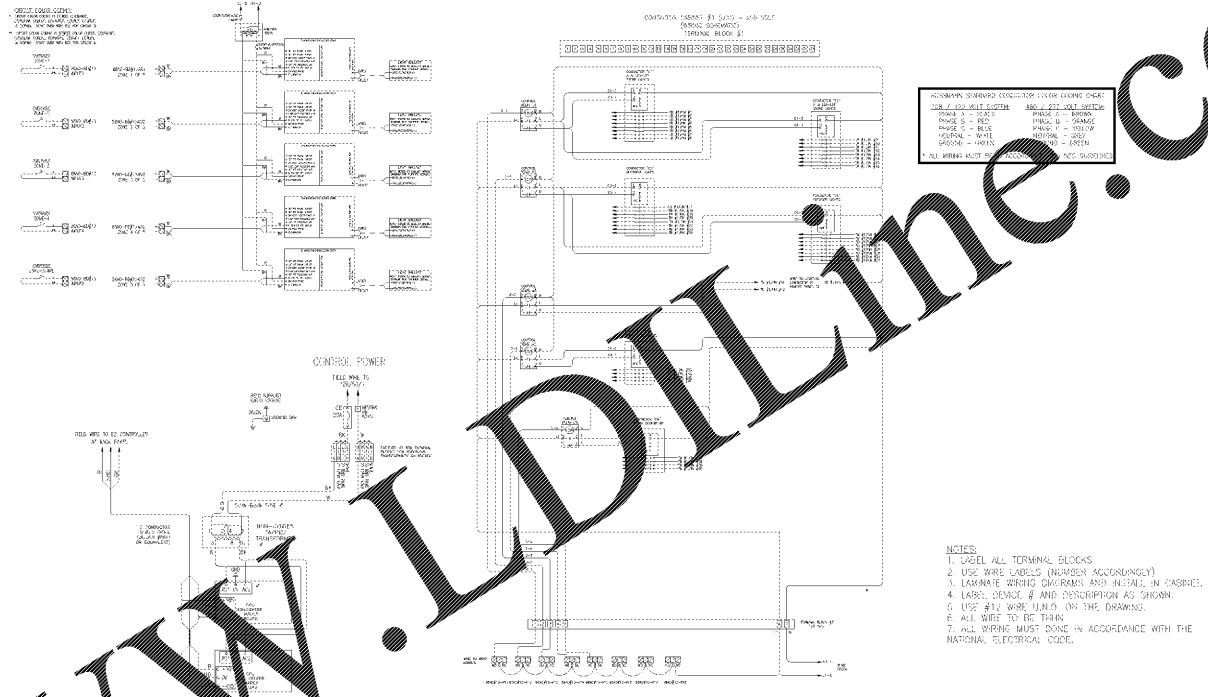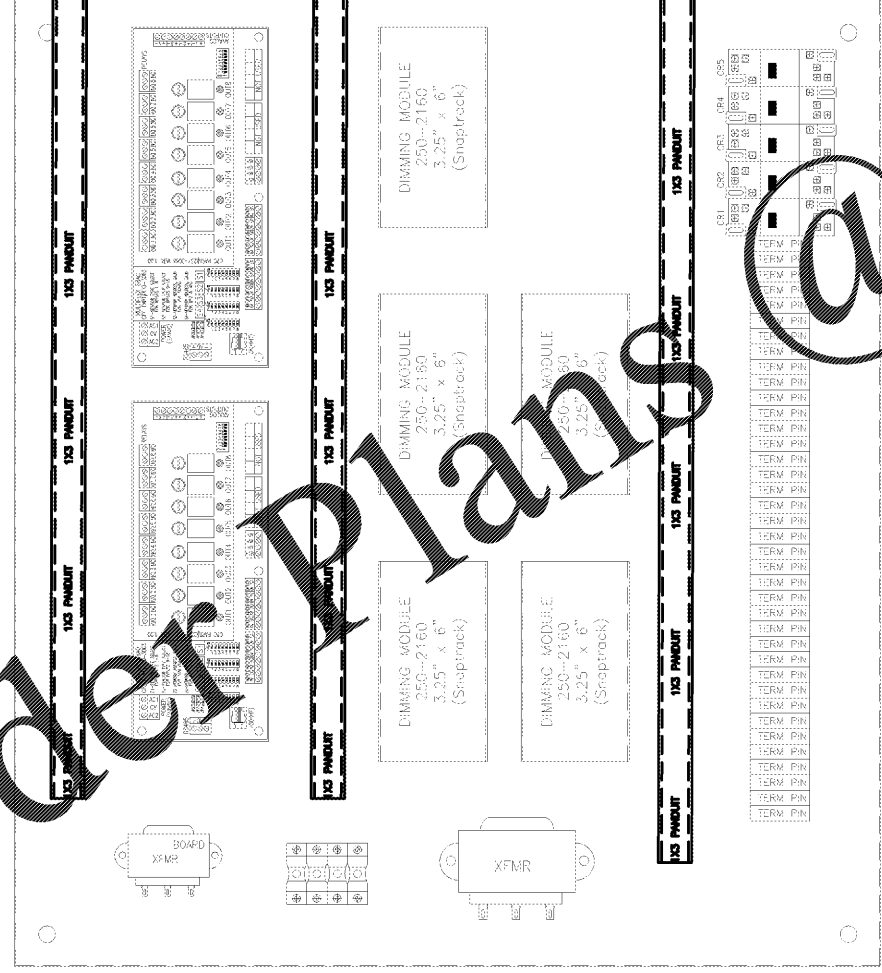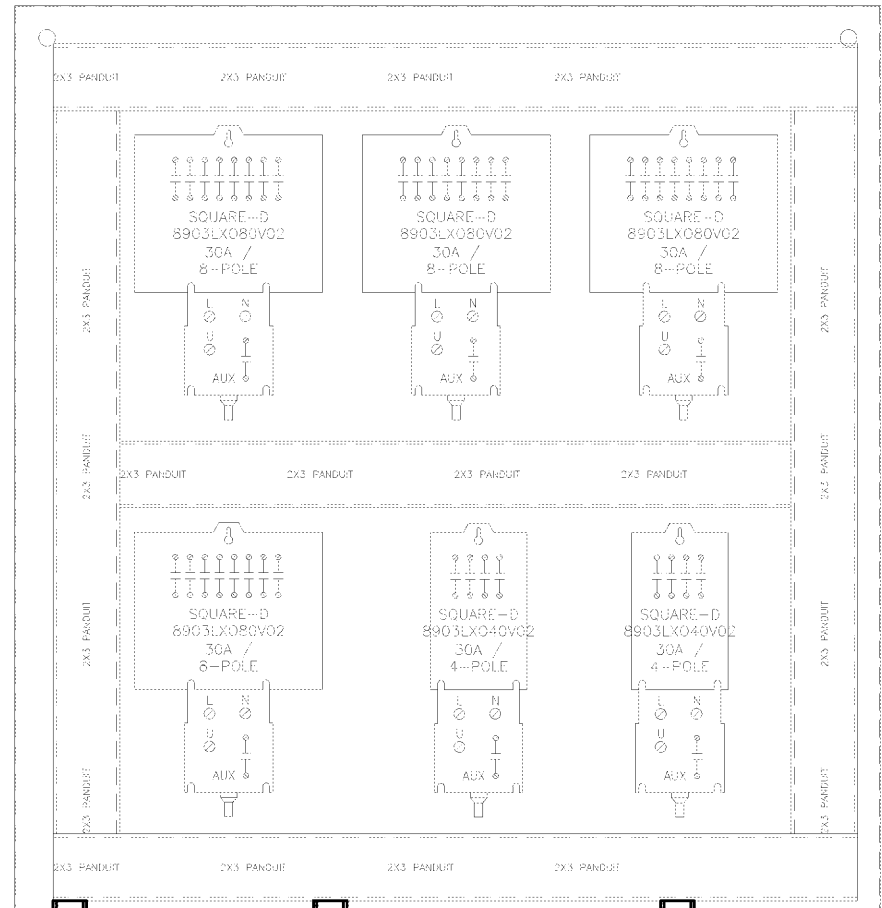

**810-3065 MULTIFLEX 168AO**

RELAY PT	CONTACTS	DESCRIPTION
11-1	NO	Store Lights (A)
11-2	NO	Outdoor Lights (OS)
11-3	NO	Case Lights (CL)
11-4	NO	Stock Room (SR)
11-5	NO	Pasta Cooker EF (PC)
11-6	NO	Recirculation Pump (RP)
11-7	NO	Dishwasher (D)
11-8		SPARE
ANA. PT		
1-1	ANALOG	0-10V Dimming Zone #A
1-2	ANALOG	0-10V Dimming Zone #B
1-3	ANALOG	0-10V Dimming Zone #C
1-4	ANALOG	0-10V Dimming Zone #D
INPUT PT	DEVICE	DESCRIPTION
10-1	FIELD	Ltg Override push Button Sales Floor #1
10-2	FIELD	Ltg Override push Button Back Room #2
10-3	FIELD	Ltg Override push Button Cases #3
10-4	FIELD	Ltg Override push Button Outside Signage #4
10-5	FIELD	Outdoor Lights Sensor
10-6	FIELD	SPARE
10-7	FIELD	SPARE
10-8	FIELD	SPARE
10-9	FIELD	SPARE
10-10	FIELD	Light Level Sensor Zone A
10-11	FIELD	Light Level Sensor Zone B
10-12	FIELD	Light Level Sensor Zone C
10-13	FIELD	Light Level Sensor Zone D
10-14	FIELD	Light Level Sensor Zone E
10-15	FIELD	Light Level Sensor Zone F
10-16	FIELD	Light Level Sensor Zone G

**815-3030 UL 4AO**

ANA. PT	DESCRIPTION
2-1	ANALOG 0-10V Dimming Zone #E
2-2	ANALOG 0-10V Dimming Zone #F
2-3	ANALOG 0-10V Dimming Zone #G
2-4	ANALOG SPARE

**PRELIMINARY**

Order Plans @

WWW.LDLINE.COM