



ALL DESIGNS, DRAWINGS AND SPECIFICATIONS DEPICTED ON THIS SHEET ARE PROPERTY OF COAST ARCHITECTS, INC. COPYRIGHT © 06/12/2018 ANY UNAUTHORIZED USE OR REPRODUCTION IS SUBJECT TO LEGAL PROSECUTION. POSSESSION IN ANY FORM CONSTITUTES ACCEPTANCE OF THESE CONDITIONS.

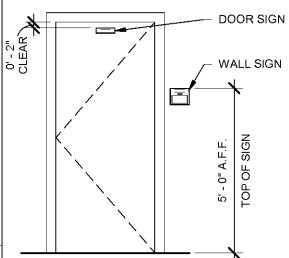


G1
Q.A004 TYP. SIGNAGE MOUNTING ELEV
SCALE: 3/8" = 1'-0"

60" MAXIMUM A.F.F. TO BASELINE OF HIGHEST RAISED CHARACTER. BRAILLE SHALL BE 48" MINIMUM AND 60" MAXIMUM ABOVE THE FLOOR, MEASURED TO THE BASELINE OF THE BRAILLE CELLS. SIGN TO BE MOUNTED ON LATCH SIDE.
AT DOUBLE DOORS (U.N.O.), THE SIGN SHOULD BE MOUNTED RIGHT OF THE RIGHT-HAND DOOR (U.N.O.). SIGNS REQUIRE A CLEAR FLOOR AREA OF 18" X 18" MINIMUM, CENTERED ON THE CHARACTERS, BEYOND THE ARC OF THE DOOR.

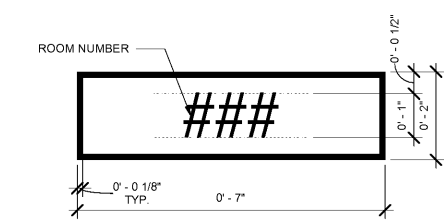


G3
Q.A004 SIGN TYPE D - TYPICAL DOOR PANEL SIGN
SCALE: 6" = 1'-0"


RED LETTERS ON WHITE FIELD, REFLECTIVE FACE

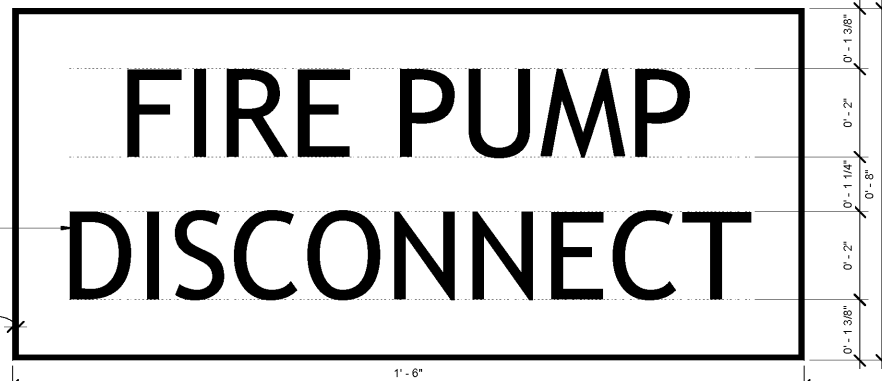


G5
Q.A004 SIGN TYPE G - WALL ALUMINUM SIGN
SCALE: 6" = 1'-0"

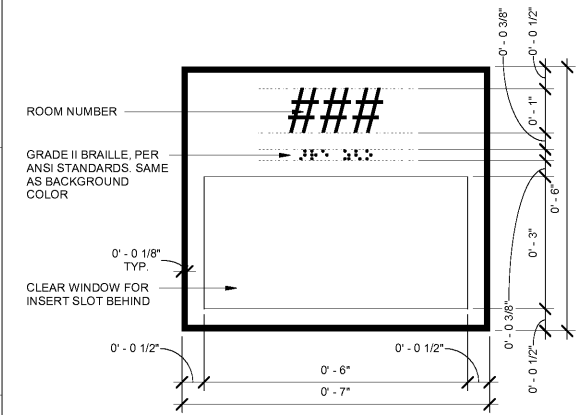


E1
Q.A004 SIGN TYPE A - ROOM IDENTIFICATION WALL SIGN
SCALE: 6" = 1'-0"

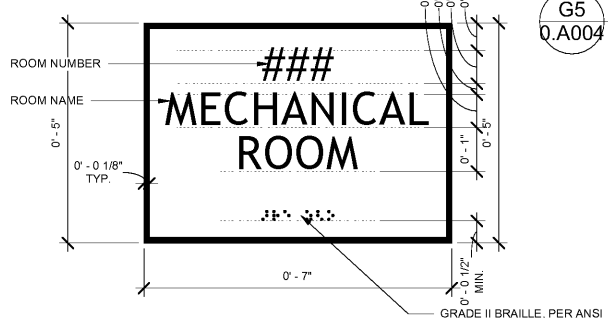


E3
Q.A004 SIGN TYPE B - TYPICAL PANEL WALL SIGN
SCALE: 6" = 1'-0"

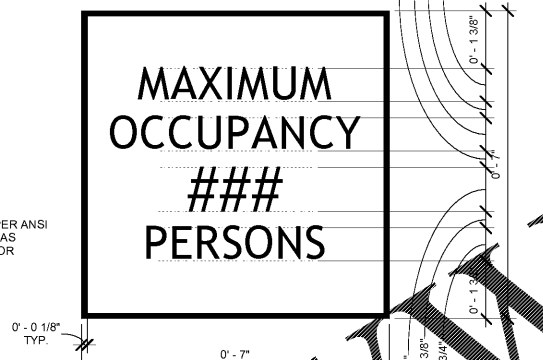


E5
Q.A004 SIGN TYPE E - OCCUPANT LOAD
SCALE: 6" = 1'-0"

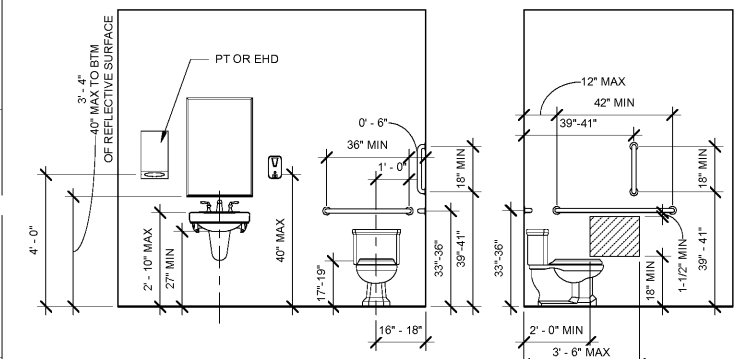

C1
Q.A004 TYP. ADA TOILET ELEVATIONS
SCALE: 3/8" = 1'-0"

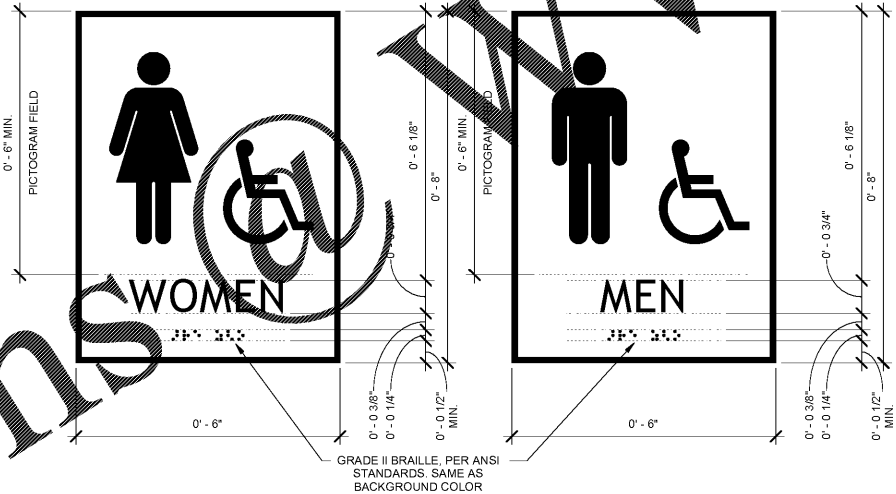

B4
Q.A004 SIGN TYPE C - TYPICAL RESTROOM SIGNS
SCALE: 6" = 1'-0"

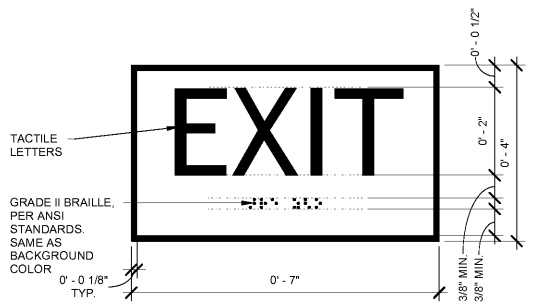

B7
Q.A004 SIGN TYPE F - TACTILE EXIT WALL PANEL SIGN
SCALE: 6" = 1'-0"

SIGNAGE NOTES


- SEE SIGN SCHEDULES ON SHEET 1.A501 FOR BOATHOUSE (BASE BID), SHEET 2.A101 FOR PAVILION (BID ALTERNATE NO. 2), AND 3.A101 FOR DOCK HOUSE (BID ALTERNATE NO. 3).
- ALL SIGNS TO BE ANSI STANDARDS.
- ALL ROOM NUMBERS AND NAMES TO BE COORDINATED WITH OWNER DURING SHOP DRAWING SUBMITTAL.
- ALL BRAILLE TO BE GRADE 2 AND SHALL HAVE A DOMED SHAPE. BRAILLE TO BE SEPARATED 3/8" MINIMUM FROM ANY OTHER RAISED CHARACTERS / ELEMENTS.
- VINYL TAPE ON TOP AND BOTTOM OF EACH SIGN FOR MOUNTING (SILICONE ADHESIVE IN FIELD). CHARACTERS SHALL HAVE A NON-GLARE FINISH (MATTE) AND SHALL CONTRAST IN COLOR FROM THE BACKGROUND COLOR. ALL CHARACTERS / NUMBERS TO BE RAISED AND UPPER CASE, UNLESS NOTED OTHERWISE. ALL RAISED CHARACTERS / NUMBERS TO BE RAISED 1/32" MINIMUM FROM THE BACKGROUND.
- ALL TEXT TO BE **TREBUCHET**. THE FONT SHALL BE COMPLIANT WITH ICC A117.
- ALL PICTOGRAM FIELDS TO BE A MINIMUM OF 6 INCHES IN HEIGHT. PICTOGRAMS SHALL HAVE A NON-GLARE FINISH AND SHALL CONTRAST WITH THE BACKGROUND COLOR.
- SEE SHEET 0.A002 AND SHEET 1.A202 FOR EXTERIOR DIMENSIONAL LETTERS.

SIGN SCHEDULE

LOCATION	DOOR	TYPE	PROPERTY	COMMENTS
SITE				
ACCESSIBLE PARKING	-	*		SEE CIVIL DRAWINGS
FDC	-	*		SEE CIVIL DRAWINGS
FENCE SIGN	-	CA	SWAIN BOATING CENTER	CA=CAST ALUMINUM LETTERS, SEE SHEET 0.A002
BOAT HOUSE (BUILDING NO. 1)				
EXT. SOUTH WALL	-	C	SWAIN BOATING CENTER	CA=CAST ALUMINUM LETTERS, SEE SHEET 0.A002
EXT. NORTH WALL	-	C	FIRE PUMP DISCONNECT	MOUNT 60" ABOVE GRADE ADJACENT TO DISCONNECT SWITCH
EXTERIOR WALL	005	F	FIRE PUMP	MOUNT 60" ABOVE FIN. FLOOR ON DOOR
BOAT HOUSE (BUILDING NO. 2)				
BOAT STORAGE 004	004C	E	MAXIMUM OCCUPANCY 138 PERSONS	
LOBBY	001	F	EXIT	
UPPER LOBBY				
UPPER LOBBY 101	101A	B	CATERING KITCHEN	
UPPER LOBBY 101	101B	B	102 MULTI-PURPOSE ROOM	
UPPER LOBBY 101	101C	B	RESTROOMS	(NO ROOM NUMBER)
MULTI-PURP RM 102	102A	E	MAXIMUM OCCUPANCY 157 PERSONS	
MULTI-PURP RM 102	102B	B	113 REFRESHMENTS	
MULTI-PURP RM 102	102C	A	107	
OFFICE	111A	A	111	
VESTIBULE 103	104	B	104 JANITOR	
VESTIBULE 103	105	C	WOMEN	
VESTIBULE 103	106	C	MEN	
VESTIBULE 103	107A	A	107	
SOUTH PORCH 108	107B	A	107	
SOUTH PORCH 108	-	F	EXIT	
NORTH PORCH 110	111	A	111	
NORTH PORCH 110	-	F	EXIT	
PAVILION (BUILDING NO. 2/BID ALT. NO. 2)				
EXT. NORTH WALL	-	A	PAVILION	
PAVILION 001	002	D	002	
DOCK HOUSE (BUILDING NO. 3/BID ALT. NO. 3)				
EXT. SOUTH WALL	-	A	RENTAL OFFICE	
EXT. WEST WALL	002	C	WOMEN	
EXT. WEST WALL	003	C	MEN	

TOILET ACCESSORY SCHEDULE


TAG	NAME	MODEL (BASIS OF DESIGN)	INSTALL	NOTE
GB1	36" HORIZONTAL BAR (TOILET)	BOBRICK B-6806X36 (SMOOTH SATIN)	SEE TYP. ELEV.	C.F.C.I.
GB2	18" VERTICAL BAR (TOILET)	BOBRICK B-6806 (SMOOTH SATIN)	SEE TYP. ELEV.	C.F.C.I.
GB3	42" HORIZONTAL BAR (TOILET)	BOBRICK B-6806X42 (SMOOTH SATIN)	SEE TYP. ELEV.	C.F.C.I.
M1	36" X 24" MIRROR	BOBRICK B-1658 2436	BTM. REFLECTIVE SURFACE @ 40" MAX. A.F.F.	C.F.C.I.
ND	NAPKIN DISPOSAL	BOBRICK	MOUNT T.O. DISPOSAL AT 33" A.F.F. MAX	C.F.C.I.
PT	PAPER TOWEL DISPENSER	O.F.C.I	MOUNT 48" A.F.F. TO DISPENSER; CENTER ABOVE WASTE RECEPTACLE	O.F.C.I.
SD	SOAP DISPENSER	BOBRICK B-211	SEE TYP. ELEV.	C.F.C.I.
TP	TOILET PAPER DISPENSER	BOBRICK B-2740	SEE TYP. ELEV.	C.F.C.I.
CT	CHANGING TABLE	BOBRICK KB200-SS	TABLE SURFACE TO BE MOUNTED AT 34" A.F.F. MAX	C.F.C.I.
WR	WASTE RECEPTOR	BOBRICK B-43644	MOUNT RECEPTOR OPENING AT 36" A.F.F. MAX; CENTER BELOW PT	C.F.C.I.
EHD	ELECTRIC HAND DRYER	WORLD DRYER VERDEDRI; OR APPROVED EQUAL	MOUNT 48" A.F.F. TO NOZZLE	C.F.C.I.

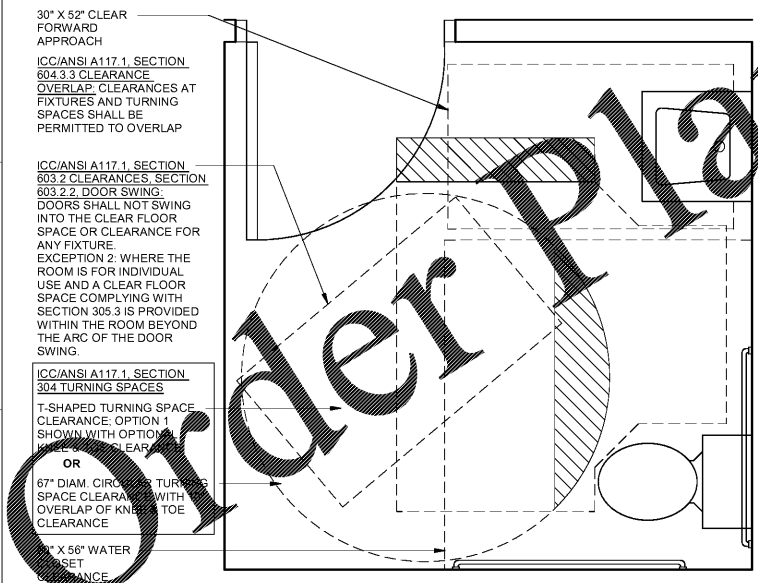


A1
Q.A004 TYP. ADA TOILET
SCALE: 3/4" = 1'-0"

30" X 52" CLEAR FORWARD APPROACH
ICC/ANSI A117.1 SECTION 604.3.3 CLEARANCE OVERLAP. CLEARANCES AT FIXTURES AND TURNING SPACES SHALL BE PERMITTED TO OVERLAP
ICC/ANSI A117.1 SECTION 603.2.2 DOOR SWING. DOORS SHALL NOT SWING INTO THE CLEAR FLOOR SPACE OR CLEARANCE FOR ANY FIXTURE. EXCEPTION 2: WHERE THE ROOM IS FOR INDIVIDUAL USE AND A CLEAR FLOOR SPACE COMPLYING WITH SECTION 305.3 IS PROVIDED WITHIN THE ROOM BEYOND THE ARC OF THE DOOR SWING.
ICC/ANSI A117.1 SECTION 304 TURNING SPACES
T-SHAPED TURNING SPACE CLEARANCE. OPTION 1 SHOWN WITH OPTION 2 CLEARANCE
OR
67" DIAM. CIRCULAR TURNING SPACE CLEARANCE WITH OVERLAP OF KNEE TOE CLEARANCE
3" X 56" WATER SET CLEARANCE

Order Plans

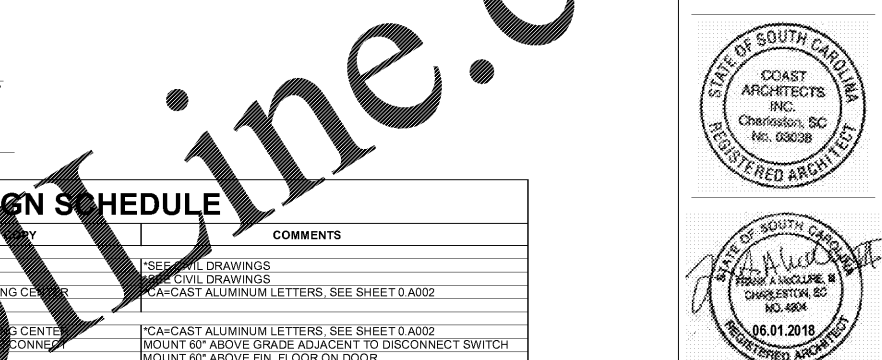

coast architects
671 St. Andrews Blvd Charleston, SC 29407
Phone: 843.763.7064 Fax: 843.763.7061
www.coastarchitects.net

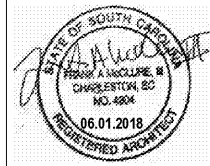

BOATING CENTER REDEVELOPMENT - SWAIN BOATING CENTER
H09-9617-PG-C
CITADEL
11 HAMMOND AVENUE
CHARLESTON, SC

Revisions

Rev. No.	Rev. Date

COAST PROJECT NO: 1722.00

ENLARGED TOILET PLANS & SIGN STANDARDS

0.A004

BID DOCUMENTS

DRAWN BY: LWM
CHECKED BY: FAM
DATE: 06.01.2018