


ALL DESIGNS, DRAWINGS AND SPECIFICATIONS DEPICTED ON THIS SHEET ARE PROPERTY OF COAST ARCHITECTS, INC. COPYRIGHT © 6/1/2018 ANY UNAUTHORIZED USE OR REPRODUCTION IS SUBJECT TO LEGAL PROSECUTION. POSSESSION IN ANY FORM CONSTITUTES ACCEPTANCE OF THESE CONDITIONS.
10-47-57

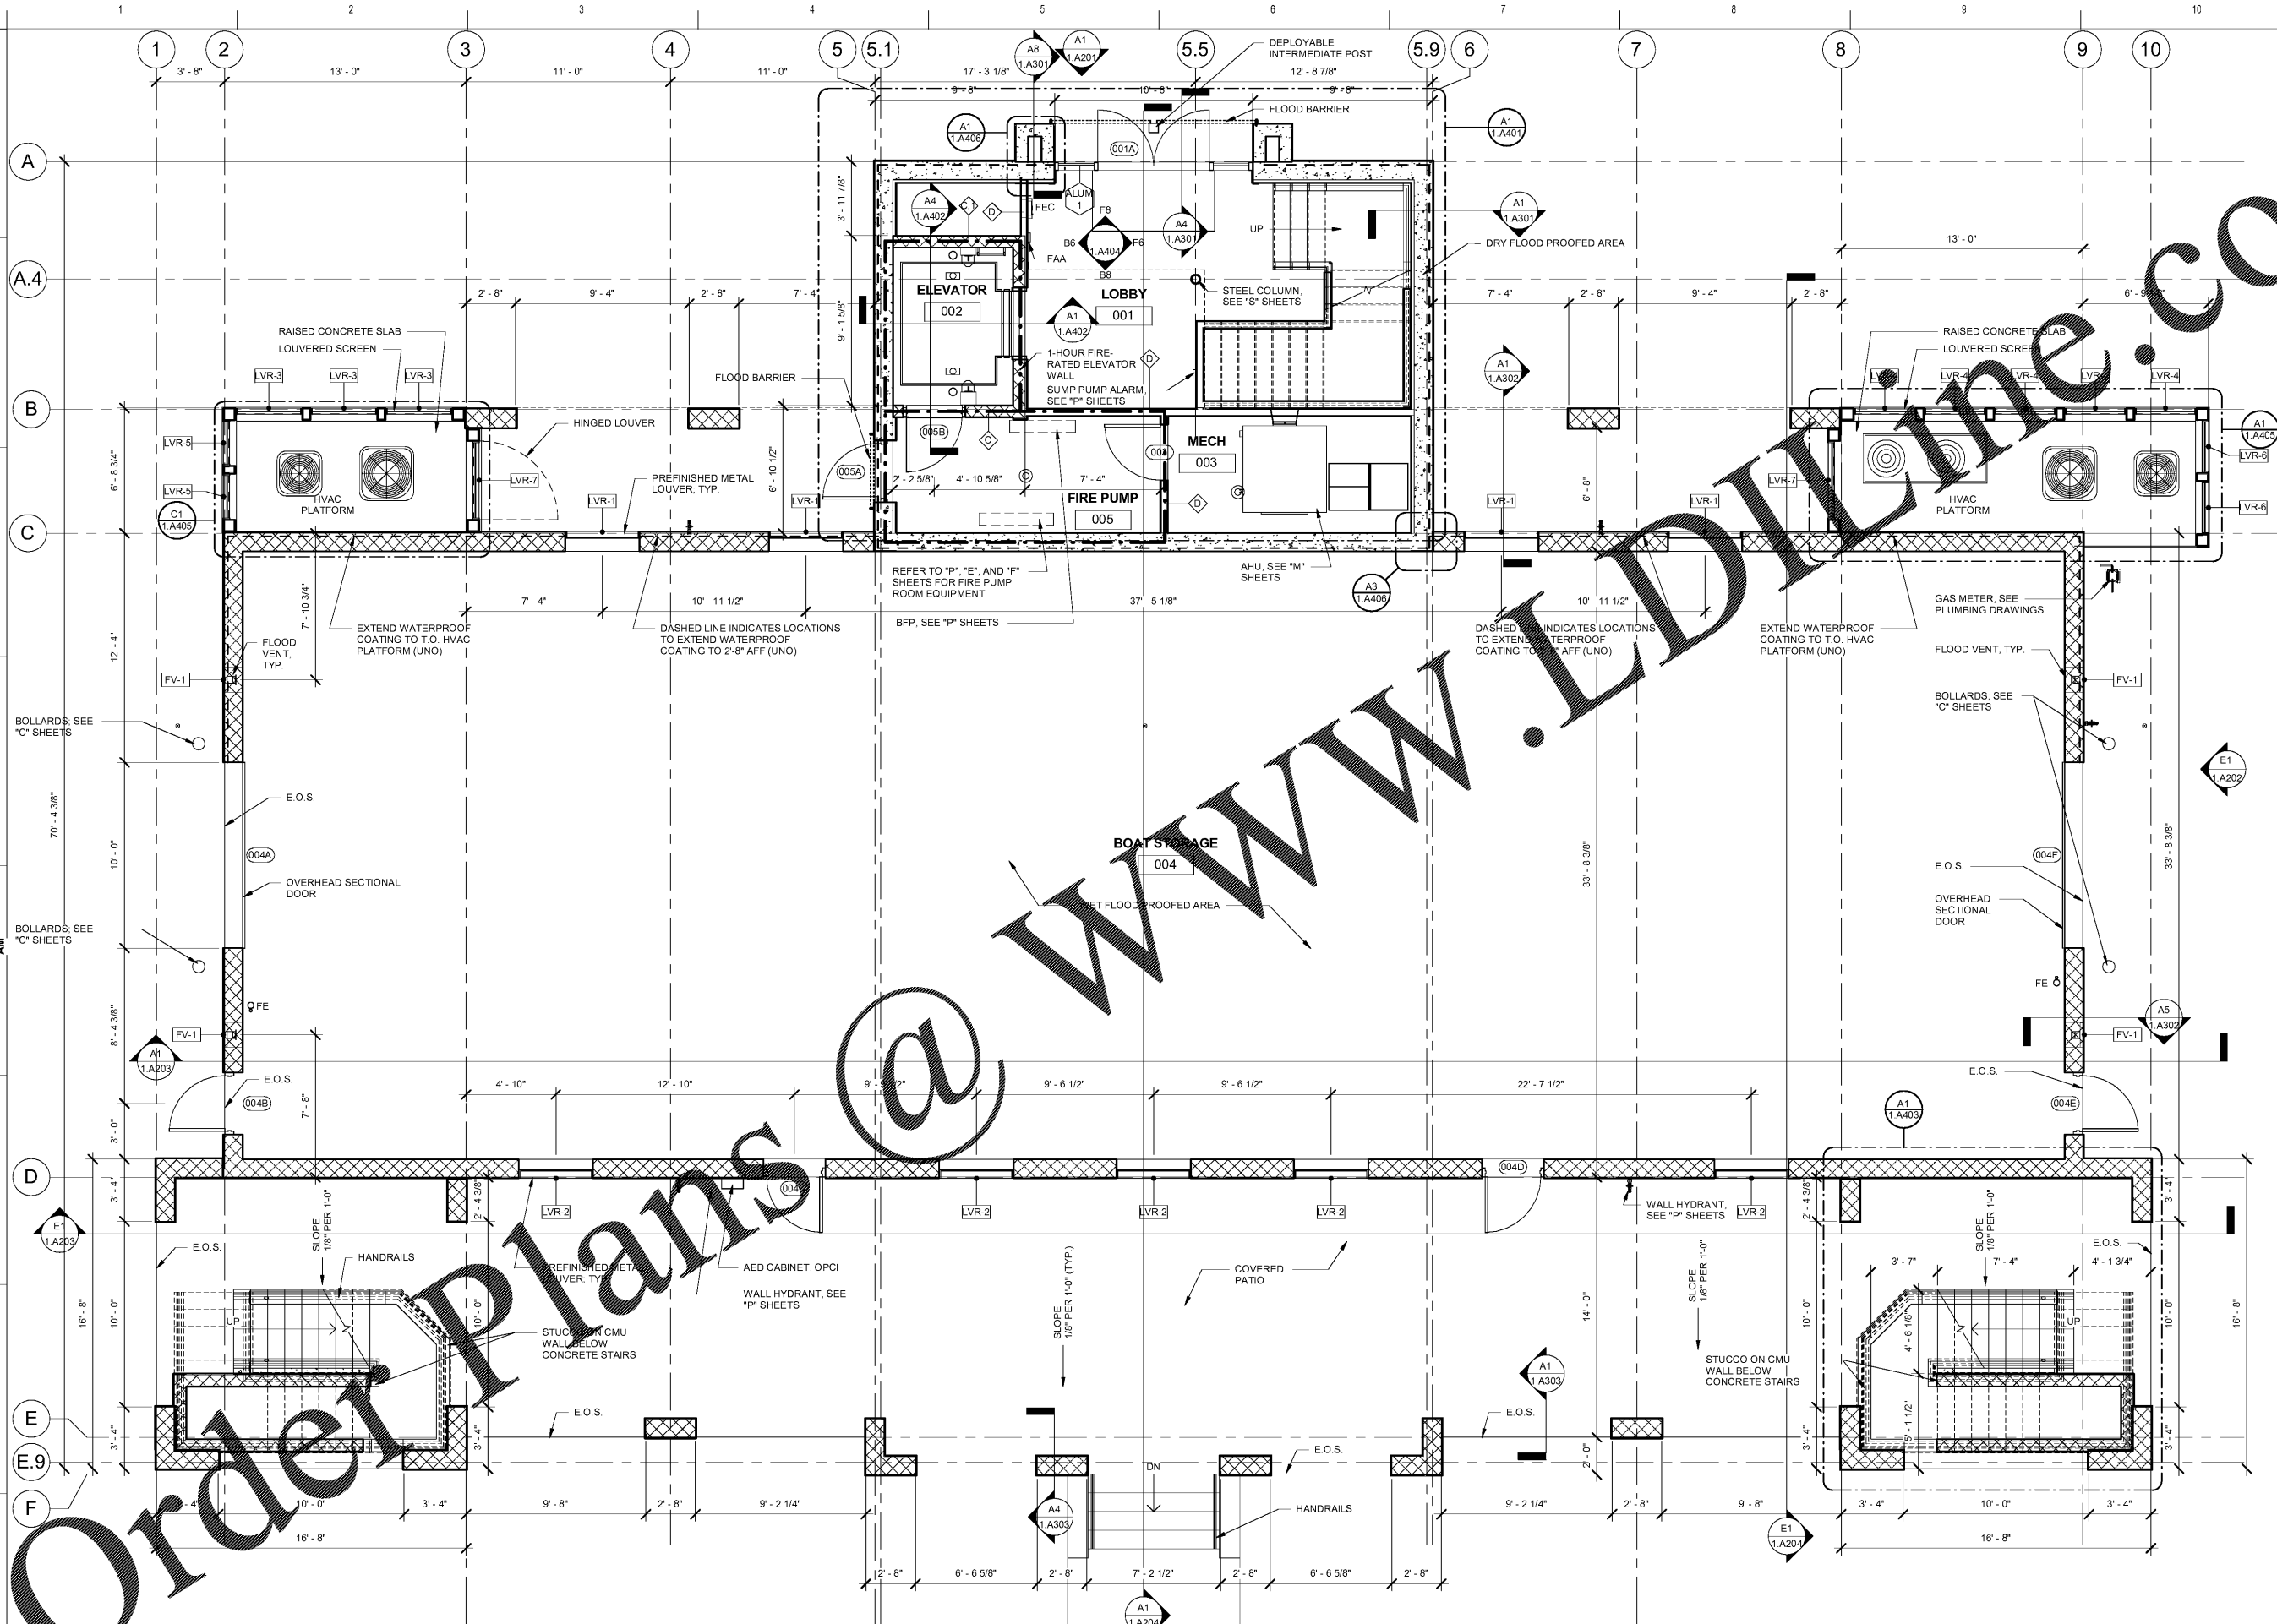

PLAN
A1
1.A100
BOAT HOUSE-GROUND FLOOR
SCALE: 1/4" = 1'-0"

WWW.LDLINE.COM

BID DOCUMENTS

BOATING CENTER REDEVELOPMENT -
SWAIN BOATING CENTER
H09-9617-PG-C

11 HAMMOND AVENUE
CHARLESTON, SC



Revisions	
Rev. No.	Rev. Date

DRAWN BY: MCC
CHECKED BY: FAM
DATE: 06.01.2018

COAST PROJECT NO: 1722.00

BOAT HOUSE
GROUND FLOOR
PLAN

1.A100

coast
architects
671 St. Andrews Blvd., Charleston, SC 29407
Phone: 843.763.7064 Fax: 843.763.7061
www.coastarchitects.net

