

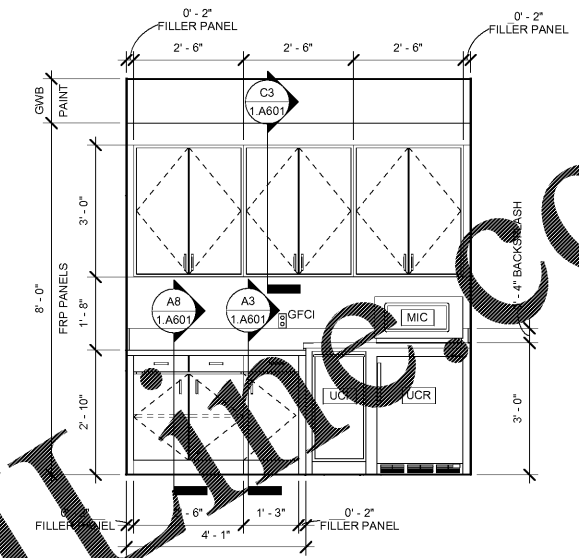
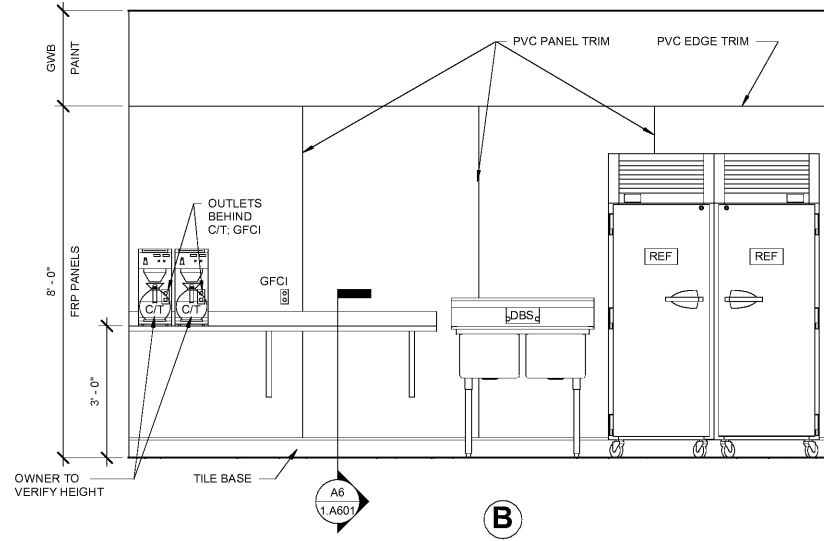


ALL DESIGNS, DRAWINGS AND SPECIFICATIONS DEPICTED ON THIS SHEET ARE PROPERTY OF COAST ARCHITECTS, INC. COPYRIGHT © 6/1/2018 ANY UNAUTHORIZED USE OR REPRODUCTION IS SUBJECT TO LEGAL PROSECUTION. POSSESSION IN ANY FORM CONSTITUTES ACCEPTANCE OF THESE CONDITIONS.

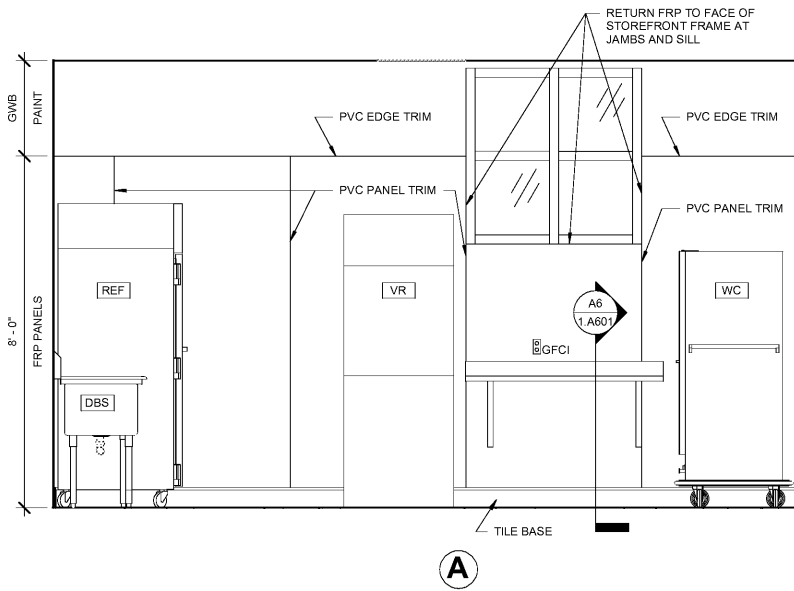

**F1**  
1.A105 **CATERING KITCHEN 114 INTERIOR ELEVATIONS**  
SCALE: 1/2" = 1'-0"

**F8**  
1.A105 **REFRESHMENTS 113 INTERIOR ELEVATION**  
SCALE: 1/2" = 1'-0"

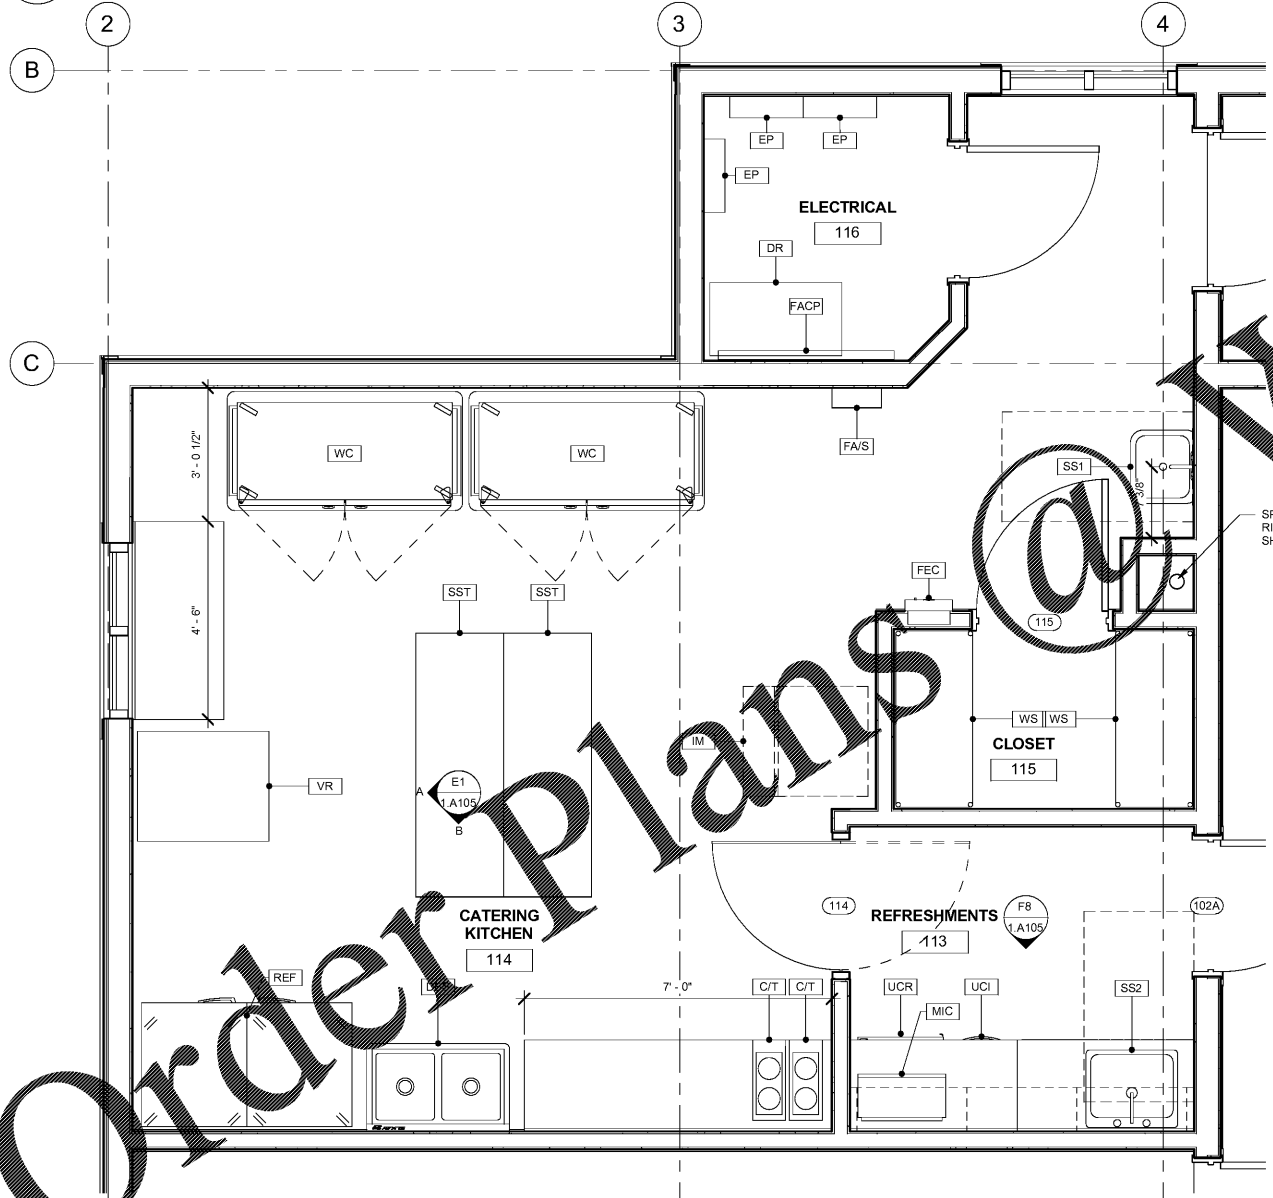

**A1**  
1.A105 **ENLARGED CATERING KITCHEN PLAN**  
SCALE: 1/2" = 1'-0"

EQUIPMENT SCHEDULE		
MARK	DESCRIPTION	REMARKS
C/T	COFFEE/TEA BREWER	O.F.O.I.
C/T	COFFEE/TEA BREWER	O.F.O.I.
DBS	DOUBLE BOWL SINK	C.F.C.I.; SEE "P" SHEETS
DR	DATA RACK	O.F.C.I.
EP	ELECTRIC PANEL	SEE "E" SHEETS
EP	ELECTRIC PANEL	SEE "E" SHEETS
EP	ELECTRIC PANEL	SEE "E" SHEETS
FA/S	FIRST AID/SAFETY KIT	O.F.C.I.
FACP	FIRE ALARM CONTROL PANEL	SEE "E" SHEETS
IM	FUTURE ICE MAKER	O.F.O.I.
MIC	COUNTERTOP MICROWAVE	C.F.C.I.
REF	REFRIGERATOR	O.F.O.I.
REF	REFRIGERATOR	O.F.O.I.
SS1	WALL-MOUNTED SINK	C.F.C.I.; SEE "P" SHEETS
SS2	COUNTERTOP SINK	C.F.C.I.; SEE "P" SHEETS
SST	STAINLESS STEEL WORK TABLE	O.F.O.I.
SST	STAINLESS STEEL WORK TABLE	O.F.O.I.
UCI	UNDER-COUNTER ICE MACHINE	C.F.C.I.
UCR	UNDER-COUNTER REFRIGERATOR	C.F.C.I.
VR	VENTLESS RANGE	O.F.C.I.
WC	WARMING CART	O.F.O.I.
WC	WARMING CART	O.F.O.I.
WS	WIRE SHELF	O.F.O.I.
WS	WIRE SHELF	O.F.O.I.

FIRE EXTINGUISHER CABINET (FEC) C.F.C.I.  
FIRE EXTINGUISHER (FE) O.F.C.I.

Order Plans @ WWW.LDLINE.COM

**coast architects**  
671 St. Andrews Blvd Charleston, SC 29407  
Phone: 843.763.7064 Fax: 843.763.7061  
www.coastarchitects.net



**BOATING CENTER REDEVELOPMENT - SWAIN BOATING CENTER**  
H09-9617-PG-C  
**CITADEL** 11 HAMMOND AVENUE CHARLESTON, SC  
THE MILITARY COLLEGE OF SOUTH CAROLINA

Revisions	
Rev. No.	Rev. Date

DRAWN BY: LWM  
CHECKED BY: FAM  
DATE: 06.01.2018

COAST PROJECT NO: 1722.00

**BOAT HOUSE ENLARGED KITCHEN PLAN & EQUIP. SCHED.**

**1.A105**

BID DOCUMENTS