


ALL DESIGNS, DRAWINGS AND SPECIFICATIONS DEPICTED ON THIS SHEET ARE PROPERTY OF COAST ARCHITECTS, INC. COPYRIGHT © 6/1/2018 ANY UNAUTHORIZED USE OR REPRODUCTION IS SUBJECT TO LEGAL PROSECUTION. POSSESSION IN ANY FORM CONSTITUTES ACCEPTANCE OF THESE CONDITIONS.

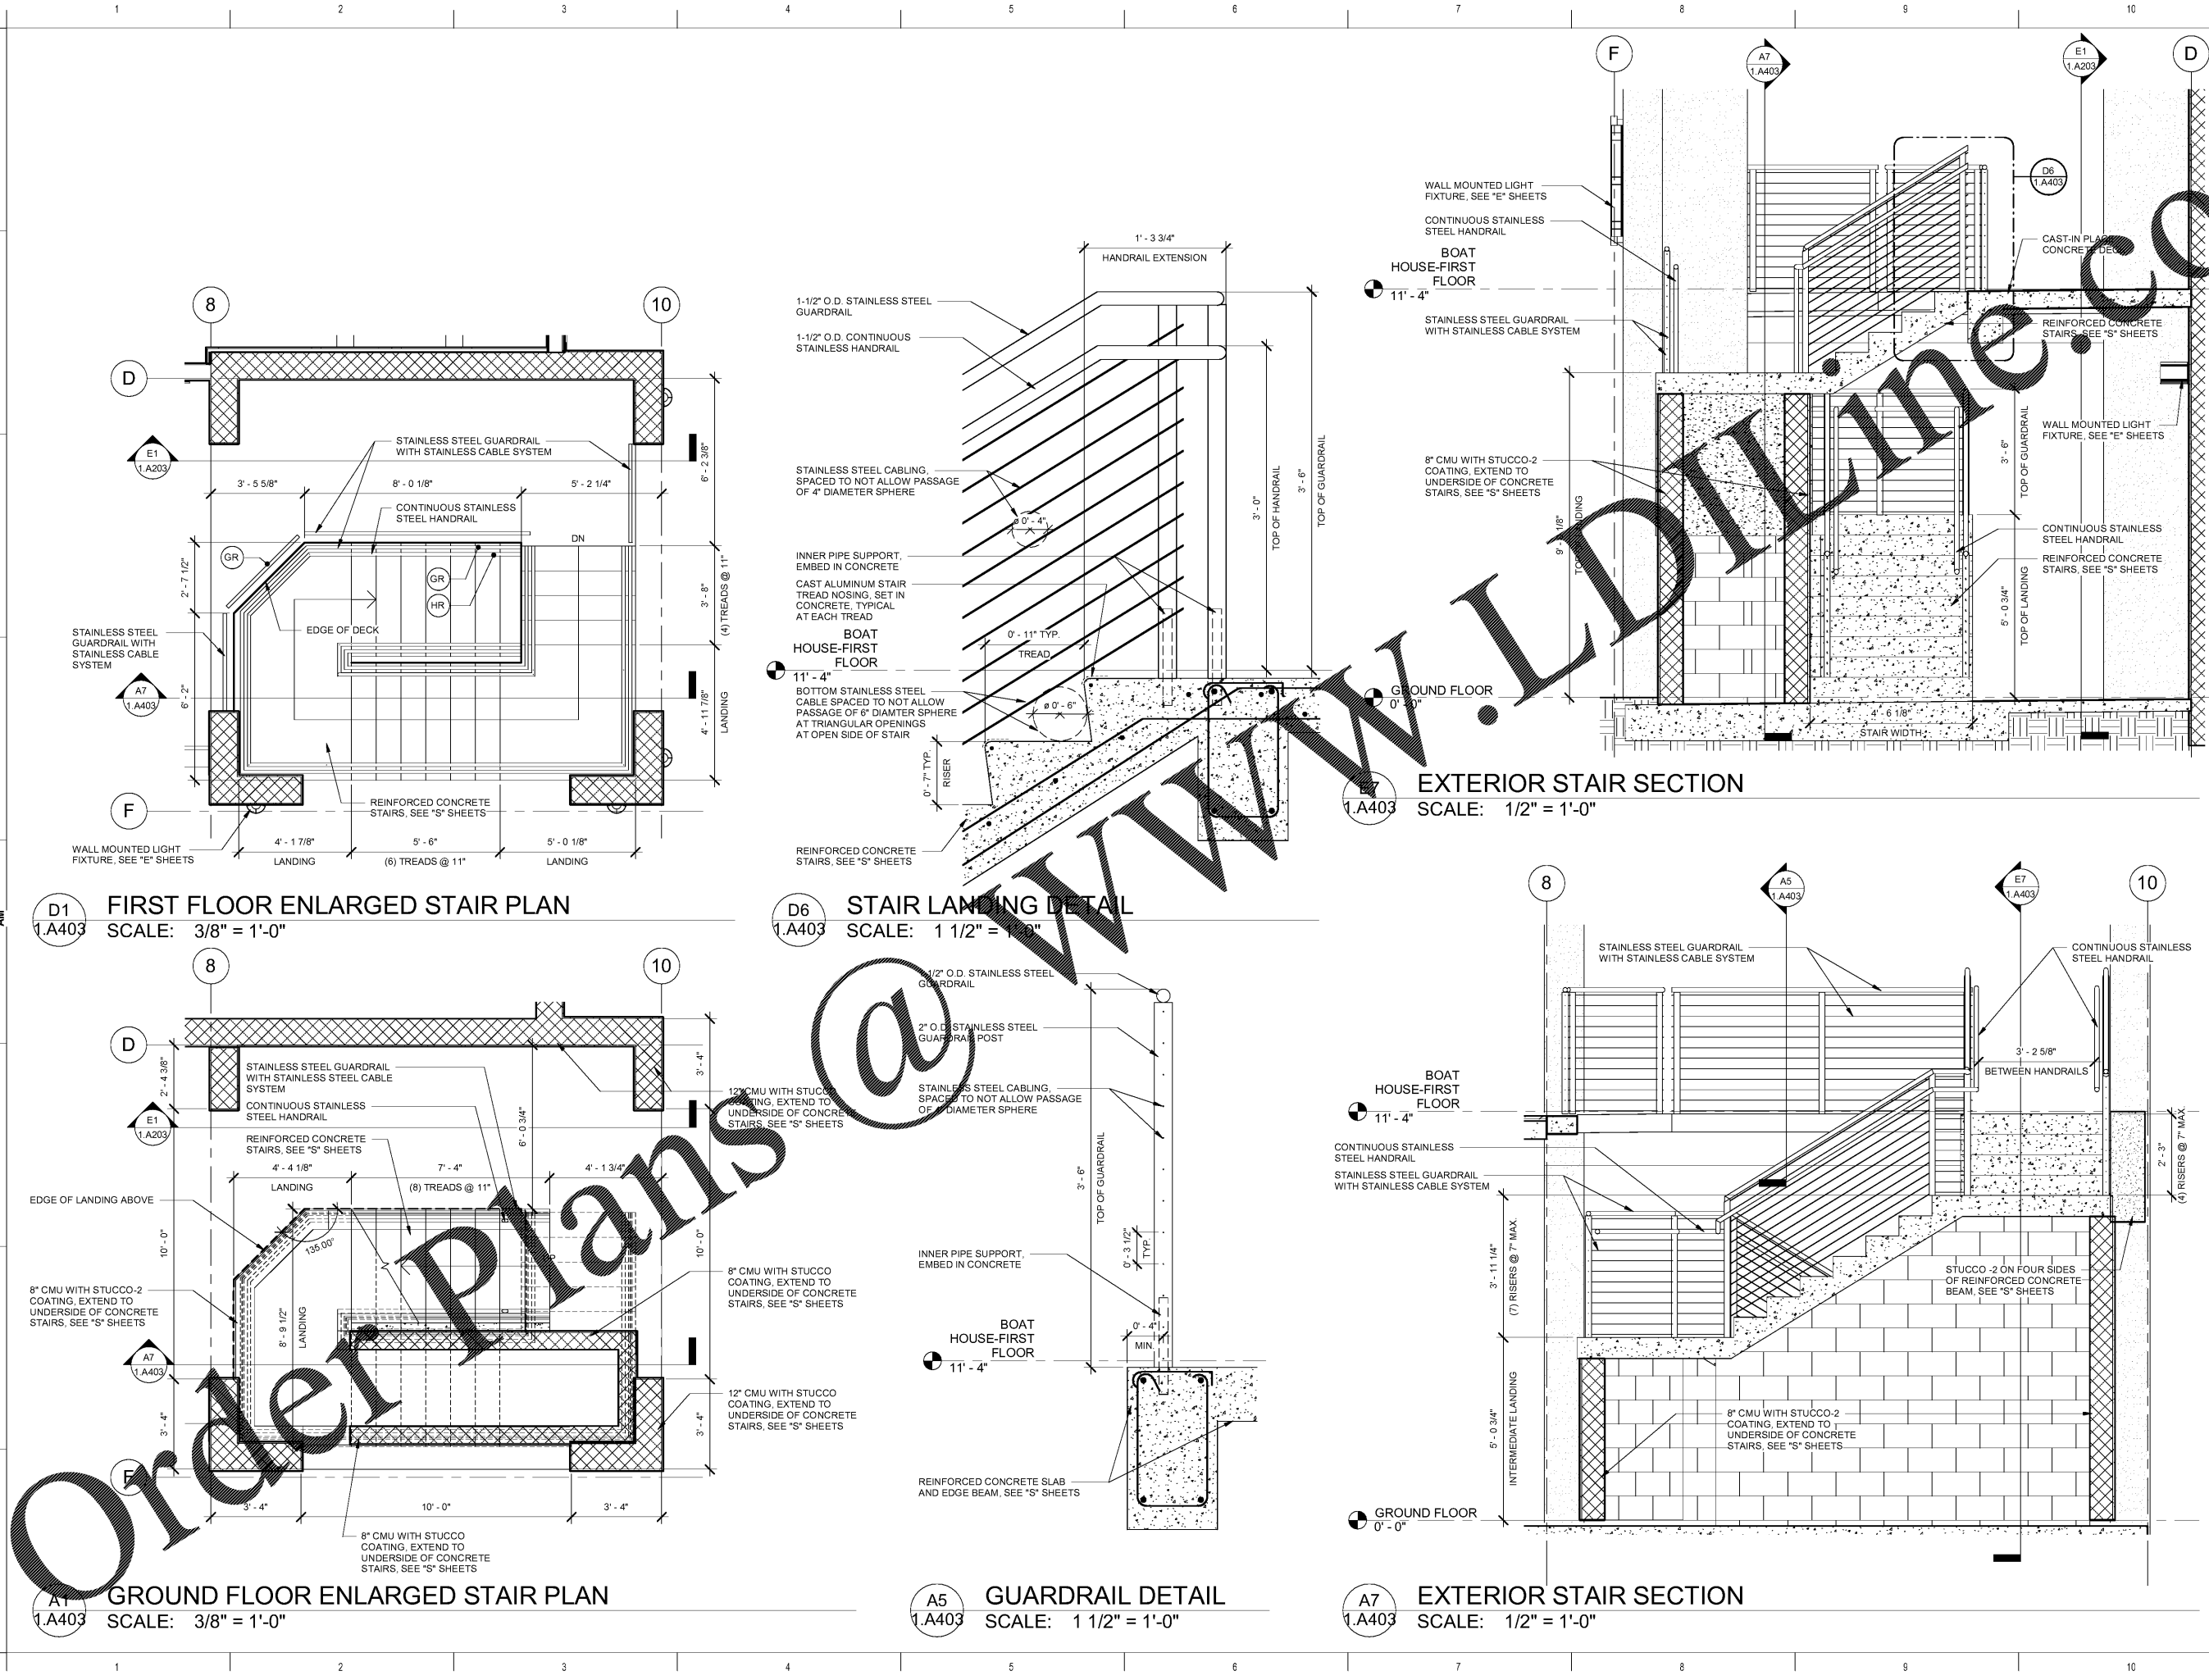

D1 FIRST FLOOR ENLARGED STAIR PLAN
 1.A403 SCALE: 3/8" = 1'-0"

A1 GROUND FLOOR ENLARGED STAIR PLAN
 1.A403 SCALE: 3/8" = 1'-0"

D6 STAIR LANDING DETAIL
 1.A403 SCALE: 1 1/2" = 1'-0"

A5 GUARDRAIL DETAIL
 1.A403 SCALE: 1 1/2" = 1'-0"

A7 EXTERIOR STAIR SECTION
 1.A403 SCALE: 1/2" = 1'-0"

A7 EXTERIOR STAIR SECTION
 1.A403 SCALE: 1/2" = 1'-0"

Order Plans @

WWW.LDLINE.COM

coast
 architects
 671 St. Andrews Blvd Charleston, SC 29407
 Phone: 843.763.7064 Fax: 843.763.7061
 www.coastarchitects.net



BOATING CENTER REDEVELOPMENT - SWAIN BOATING CENTER
 H09-9617-PG-C
CITADEL 11 HAMMOND AVENUE
 CHARLESTON, SC
THE MILITARY COLLEGE OF SOUTH CAROLINA

Revisions	
Rev. No.	Rev. Date

DRAWN BY: MCC
 CHECKED BY: FAM
 DATE: 06.01.2018
 COAST PROJECT NO: 1722.00
BOAT HOUSE ENLARGED STAIR PLANS, ELEV. AND DETAILS
1.A403

BID DOCUMENTS