



ALL DESIGNS, DRAWINGS AND SPECIFICATIONS DEPICTED ON THIS SHEET ARE PROPERTY OF COAST ARCHITECTS, INC. COPYRIGHT © 6/1/2018 ANY UNAUTHORIZED USE OR REPRODUCTION IS SUBJECT TO LEGAL PROSECUTION. POSSESSION IN ANY FORM CONSTITUTES ACCEPTANCE OF THESE CONDITIONS.
 10:51:58 AM


WWW.LDILine.com

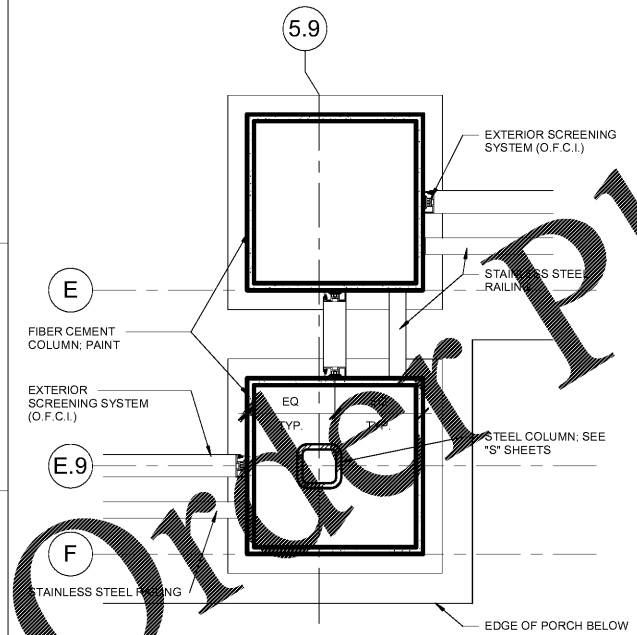

A1 SCREEN PLAN DETAIL
 1.A408 SCALE: 1 1/2" = 1'-0"

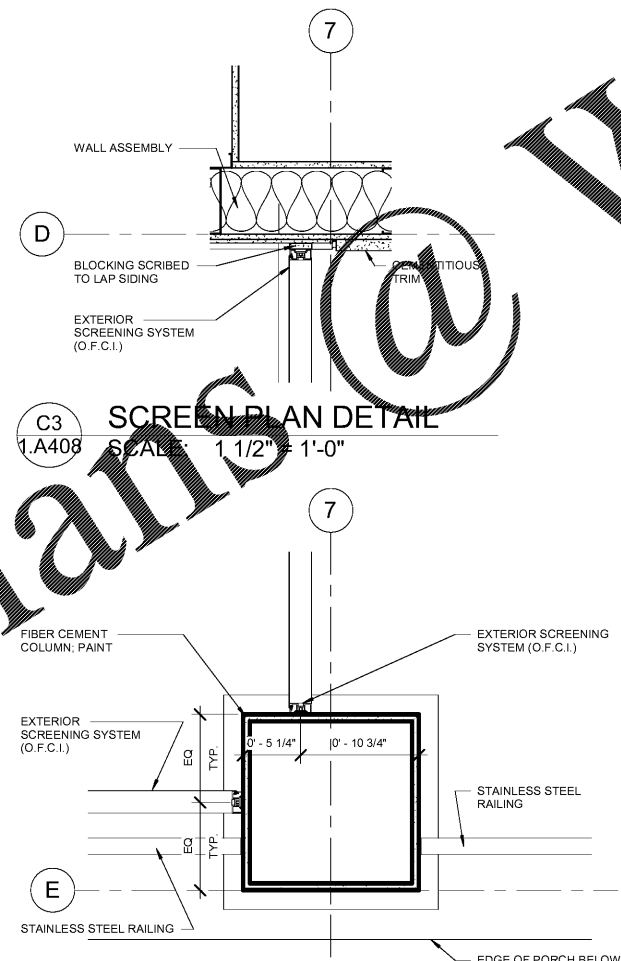

A3 SCREEN PLAN DETAIL
 1.A408 SCALE: 1 1/2" = 1'-0"

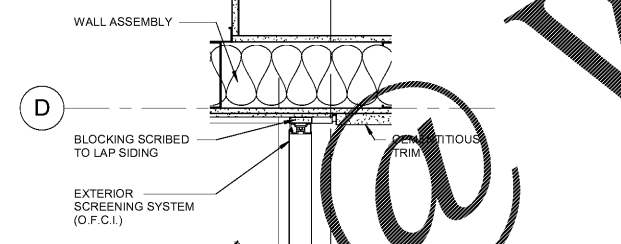

C3 SCREEN PLAN DETAIL
 1.A408 SCALE: 1 1/2" = 1'-0"

BID DOCUMENTS

BOATING CENTER REDEVELOPMENT -
 SWAIN BOATING CENTER
 H09-9617-PG-C
 THE CITADEL
 THE MILITARY COLLEGE OF SOUTH CAROLINA
 11 HAMMOND AVENUE
 CHARLESTON, SC

Revisions	
Rev. No.	Rev. Date

DRAWN BY: LWM
 CHECKED BY: FAM
 DATE: 06.01.2018

COAST PROJECT NO: 1722.00

PORCH SCREEN
 DETAILS

1.A408



coast
 architects
 671 St. Andrews Blvd., Charleston, SC 29407
 Phone: 843.763.7064 Fax: 843.763.7061
 www.coastarchitects.net