


ALL DESIGNS, DRAWINGS AND SPECIFICATIONS DEPICTED ON THIS SHEET ARE PROPERTY OF COAST ARCHITECTS, INC. COPYRIGHT © 2018 ANY UNAUTHORIZED USE OR REPRODUCTION IS SUBJECT TO LEGAL PROSECUTION. POSSESSION IN ANY FORM CONSTITUTES ACCEPTANCE OF THESE CONDITIONS.

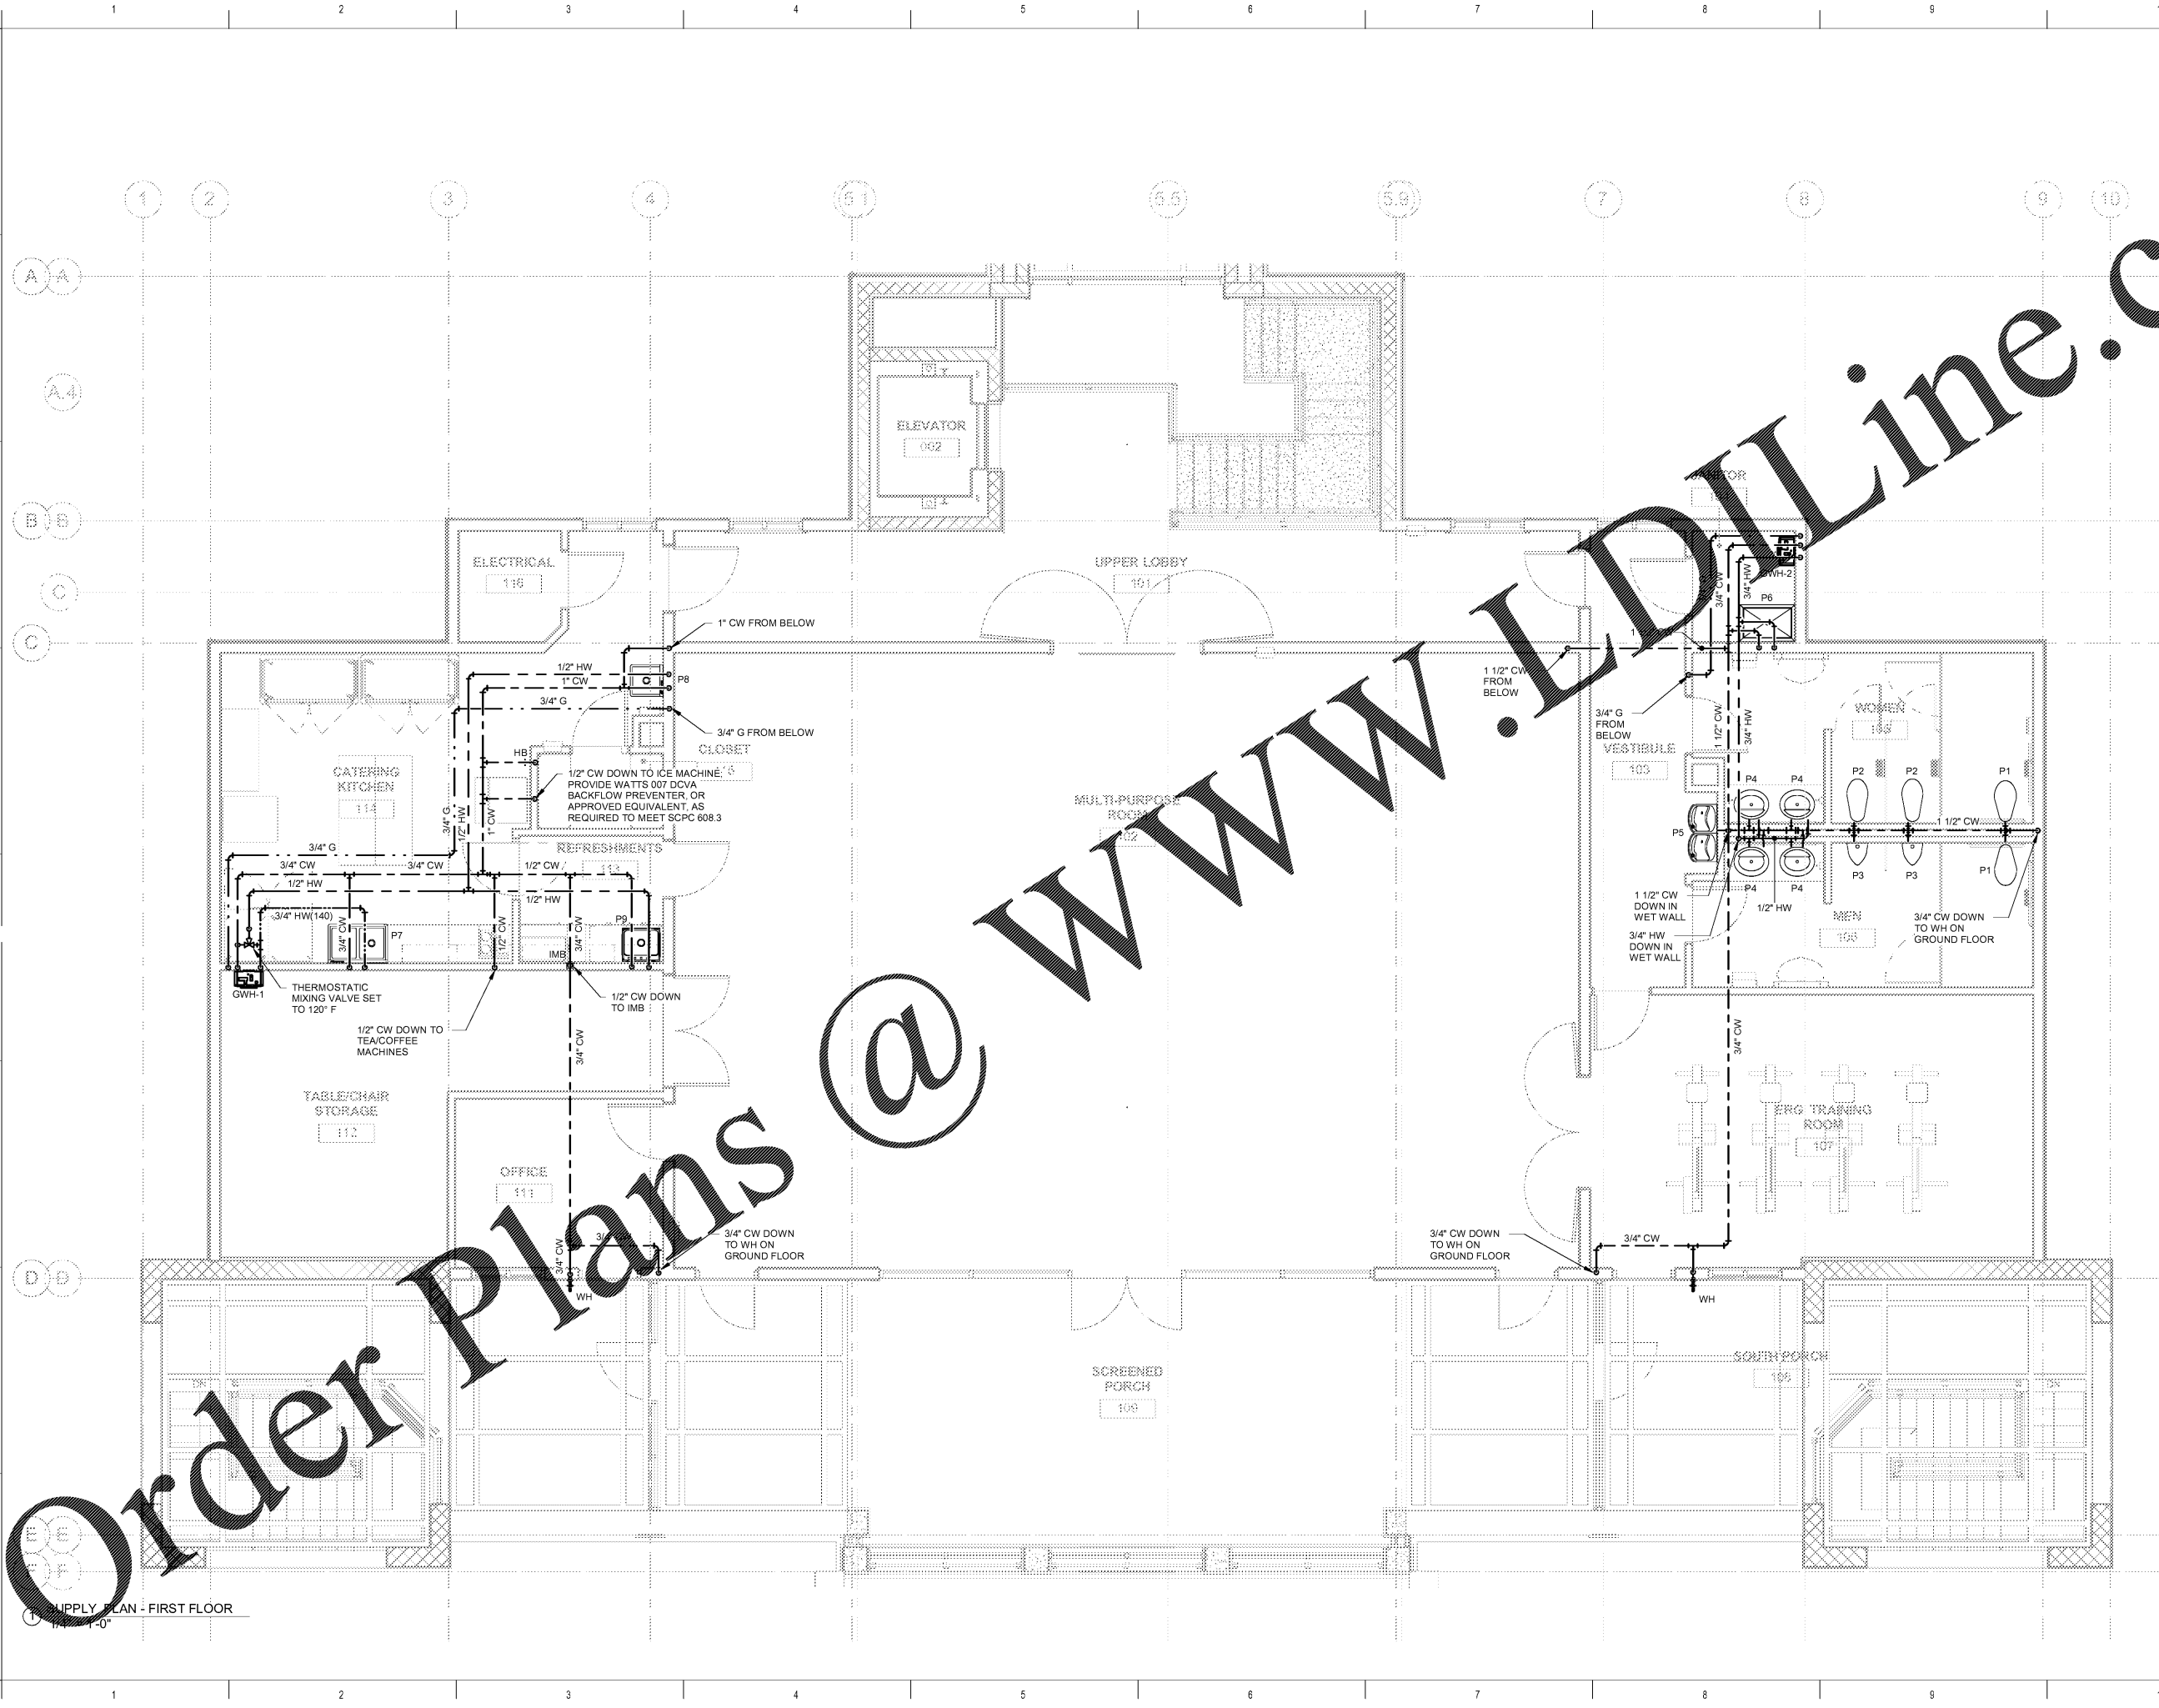


Order Plans @ WWW.LDLine.com

WWW.LDLine.com

PLUMBING SUPPLY PLAN - FIRST FLOOR

coast
architects
671 St. Andrews Blvd., Charleston, SC 29407
Phone: 843.763.7064 Fax: 843.763.7061
www.coastarchitects.net

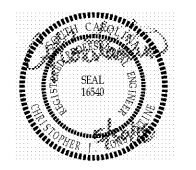

CONSTANTINE
ENGINEERING
ASSOCIATES, LLC
1428 Savannah Hwy #111, Charleston, SC 29407
Phone: 843.629.7979, Fax: 843.629.9811

BOATING CENTER REDEVELOPMENT -
SWAIN BOATING CENTER
H09-9617-PG-C
CITADEL 11 HAMMOND AVENUE
CHARLESTON, SC
THE MILITARY COLLEGE OF SOUTH CAROLINA

Revisions		
Rev. No.	Rev. Date	

DRAWN BY: DDF
CHECKED BY: CJC
DATE: 06.01.2018
COAST PROJECT NO: 17-069

PLUMBING
SUPPLY PLAN

BID DOCUMENTS

1.P102