

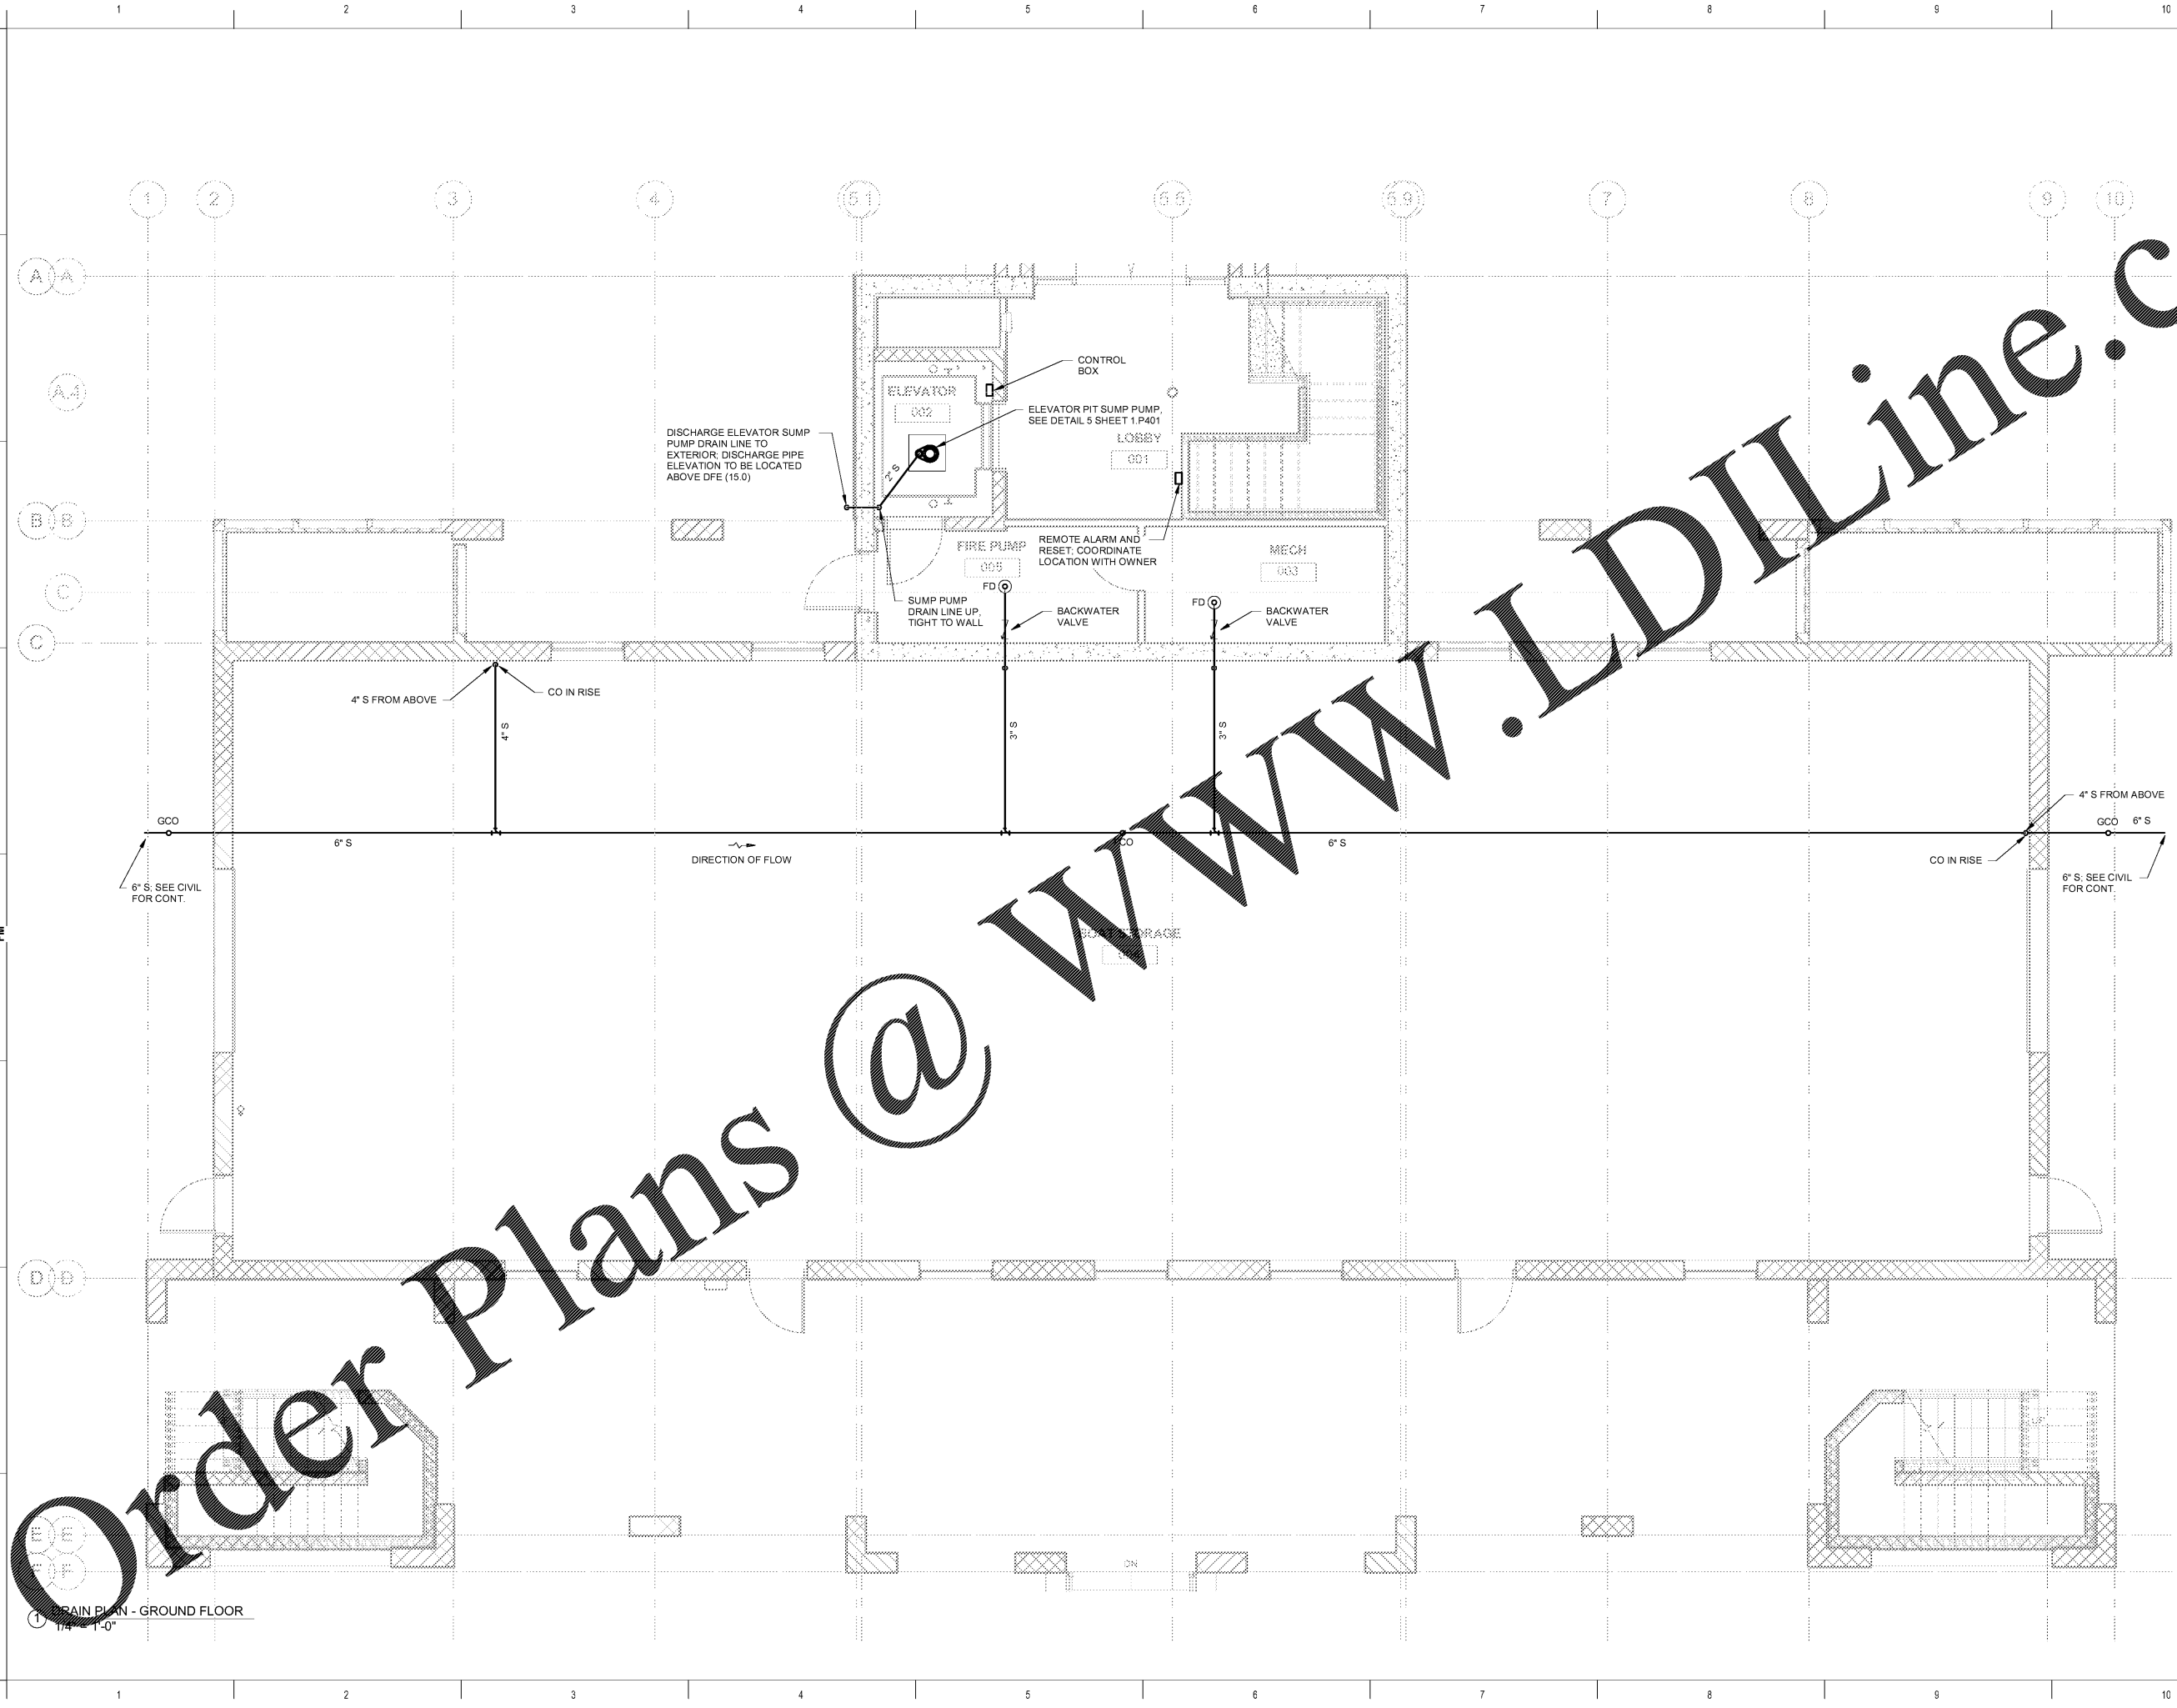


ALL DESIGNS, DRAWINGS AND SPECIFICATIONS DEPICTED ON THIS SHEET ARE PROPERTY OF COAST ARCHITECTS, INC. COPYRIGHT © 5/30/2018 ANY UNAUTHORIZED USE OR REPRODUCTION IS SUBJECT TO LEGAL PROSECUTION. POSSESSION IN ANY FORM CONSTITUTES ACCEPTANCE OF THESE CONDITIONS.
 2:57:06 PM

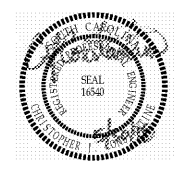


1 PLUMBING DRAIN PLAN - GROUND FLOOR
 1/4" = 1'-0"

coast
 architects
 671 St. Andrews Blvd., Charleston, SC 29407
 Phone: 843.763.7064 Fax: 843.763.7061
 www.coastarchitects.net

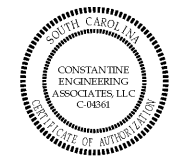

CONSTANTINE
 ENGINEERING
 ASSOCIATES, LLC
 1438 Savannah Hwy #111, Charleston, SC 29407
 Phone: 843.629.7979, Fax: 843.629.7981

BOATING CENTER REDEVELOPMENT -
SWAIN BOATING CENTER
 H09-9617-PG-C
 **THE CITADEL** 11 HAMMOND AVENUE
 CHARLESTON, SC
THE MILITARY COLLEGE OF SOUTH CAROLINA

Revisions	
Rev. No.	Rev. Date

DRAWN BY: DDF
 CHECKED BY: CJC
 DATE: 06.01.2018
 COAST PROJECT NO: 17-069

PLUMBING DRAIN AND WASTE PLAN

BID DOCUMENTS

1.P201