




ALL DESIGNS, DRAWINGS AND SPECIFICATIONS DEPICTED ON THIS SHEET ARE PROPERTY OF COAST ARCHITECTS, INC. COPYRIGHT © 5/30/2018 ANY UNAUTHORIZED USE OR REPRODUCTION IS SUBJECT TO LEGAL PROSECUTION. POSSESSION IN ANY FORM CONSTITUTES ACCEPTANCE OF THESE CONDITIONS.  
 2:57:14 PM

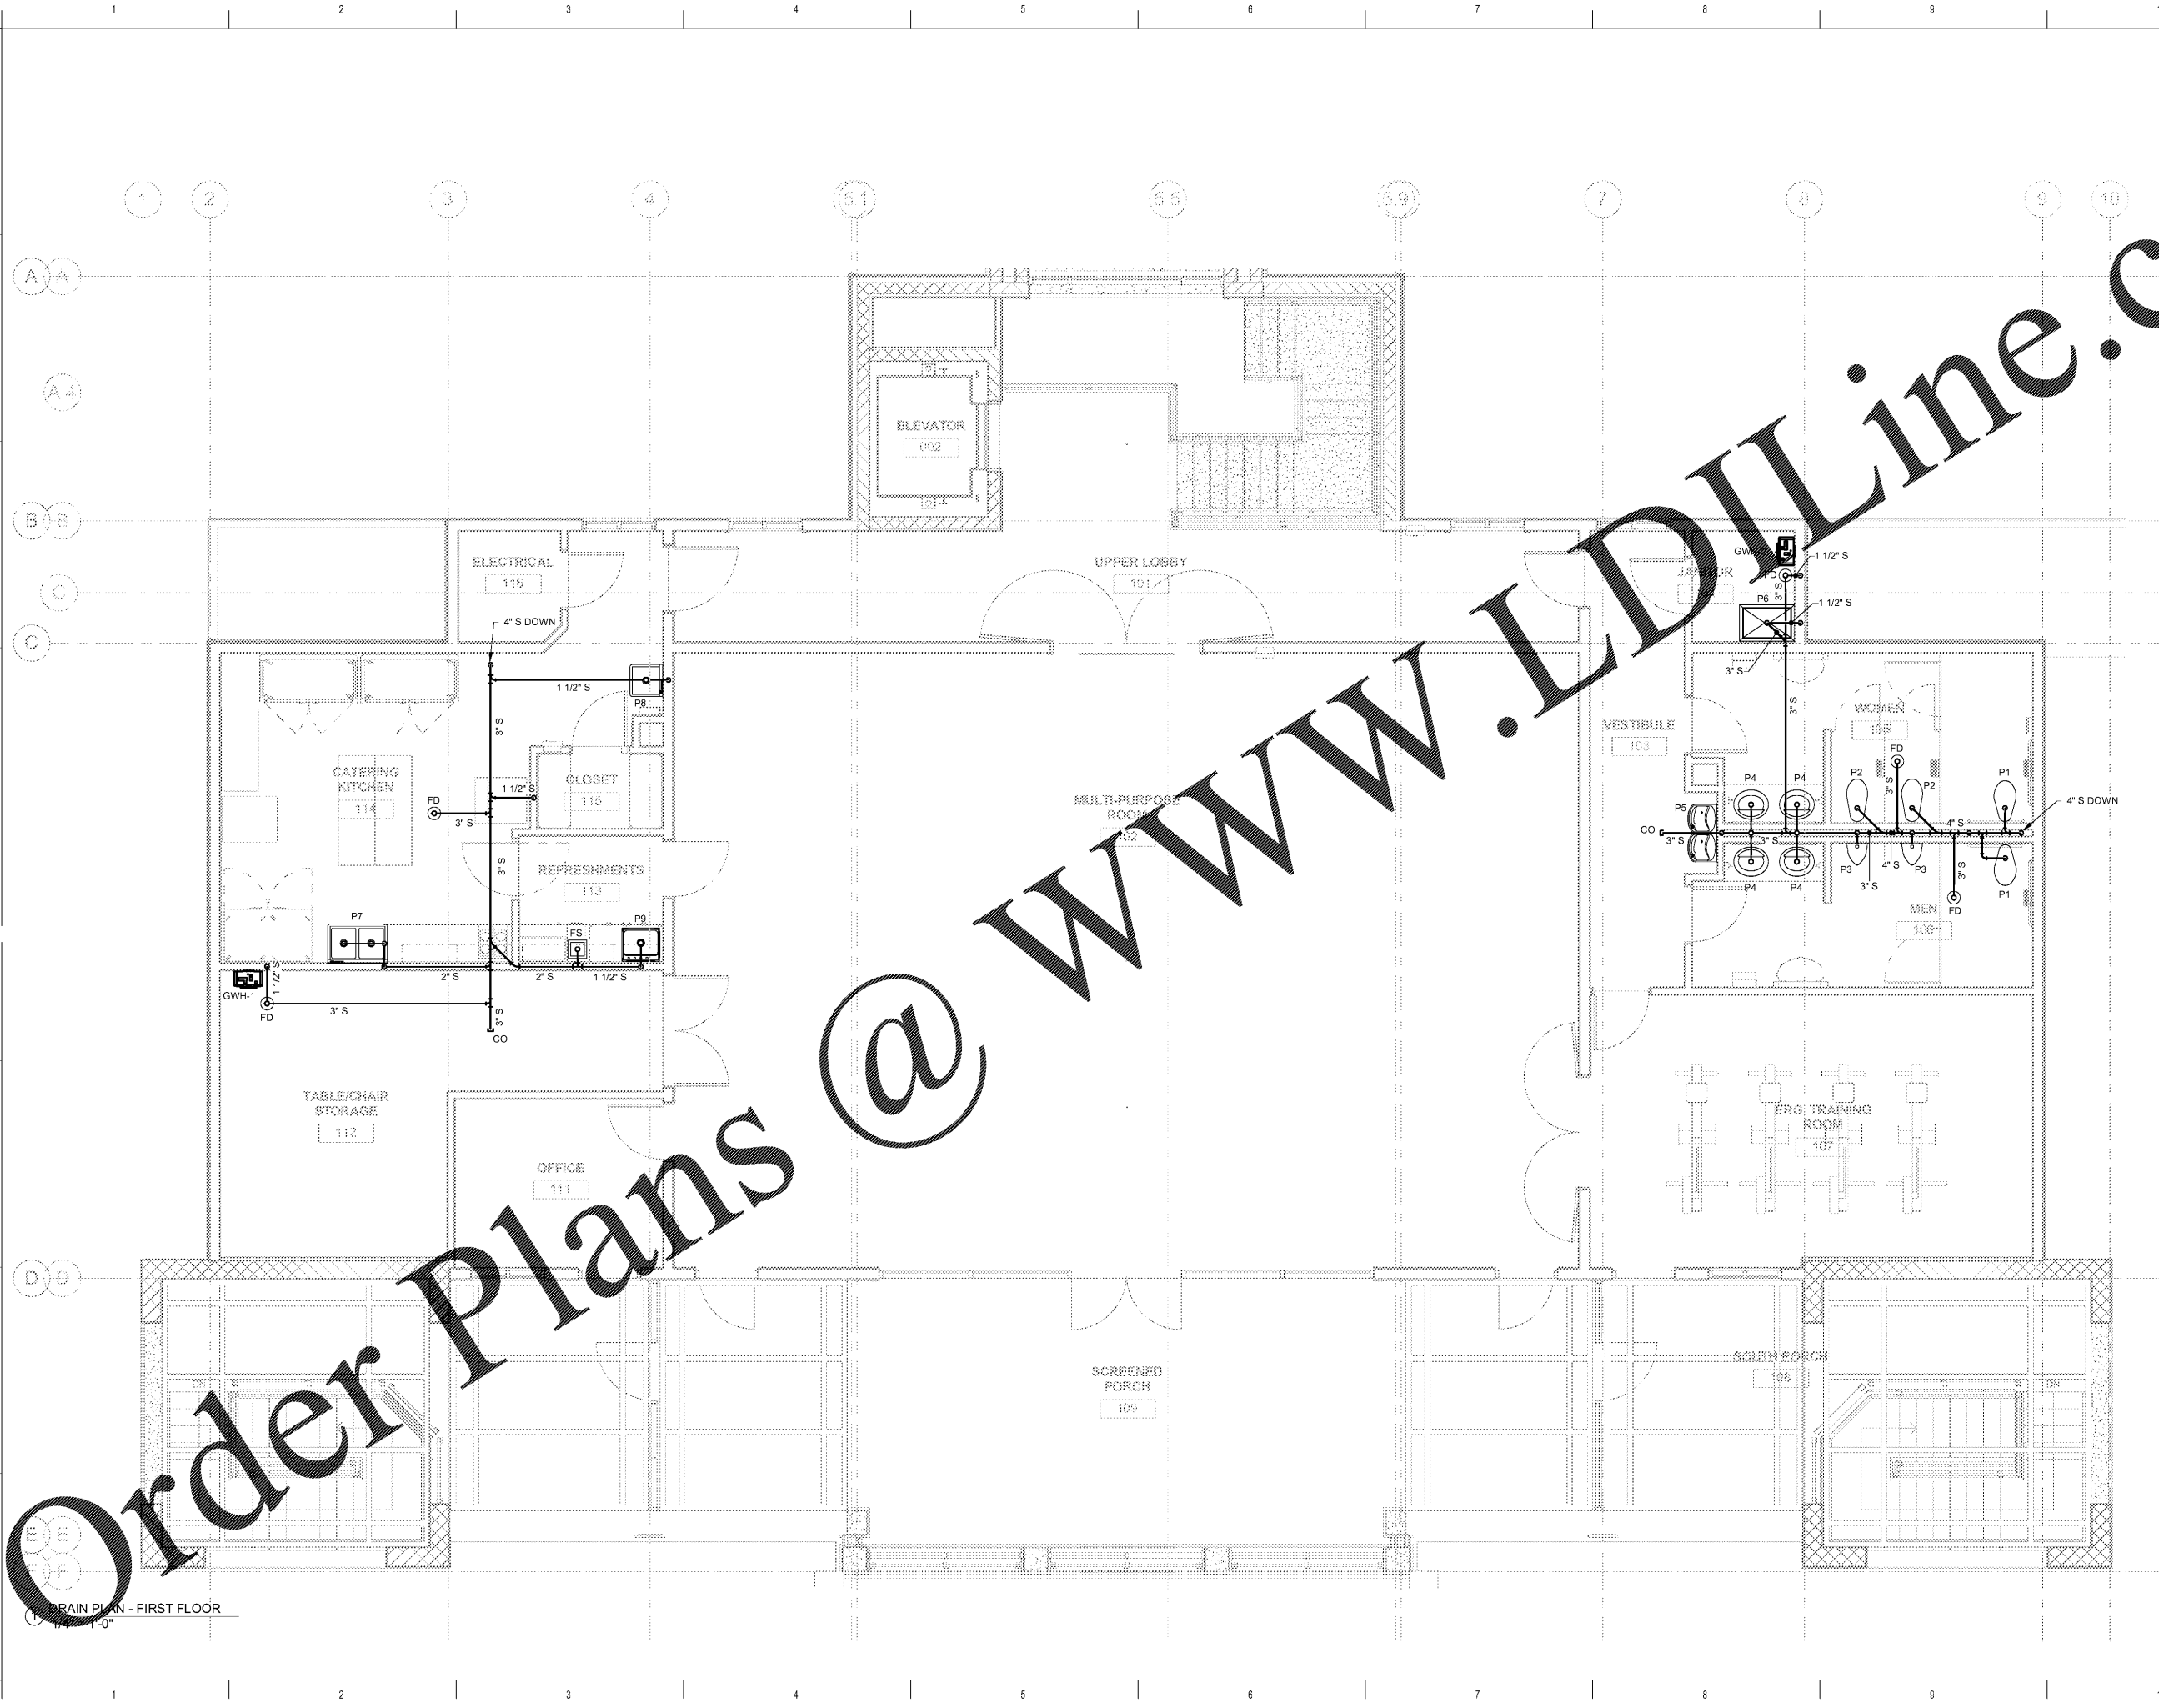

PLUMBING DRAIN PLAN - FIRST FLOOR  
 1/4\"/>

Order Plans @ WWW.LDLine.com

**coast**  
 architects  
 671 St. Andrews Blvd., Charleston, SC 29407  
 Phone: 843.763.7064 Fax: 843.763.7061  
 www.coastarchitects.net

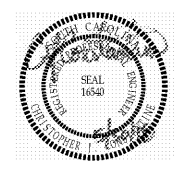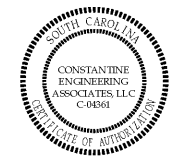

**CONSTANTINE**  
 ENGINEERING  
 ASSOCIATES, LLC  
 1438 Savannah Hwy #111, Charleston, SC 29407  
 Phone: 843.629.7079, Fax: 843.629.7851

**BOATING CENTER REDEVELOPMENT -**  
**SWAIN BOATING CENTER**  
 H09-9617-PG-C  
**CITADEL** 11 HAMMOND AVENUE  
 CHARLESTON, SC  
THE MILITARY COLLEGE OF SOUTH CAROLINA

Revisions	
Rev. No.	Rev. Date

DRAWN BY: DDF  
 CHECKED BY: CJC  
 DATE: 06.01.2018  
 COAST PROJECT NO: 17-069

**PLUMBING DRAIN AND WASTE PLAN**

**1.P202**

BID DOCUMENTS