



ALL DESIGNS, DRAWINGS AND SPECIFICATIONS DEPICTED ON THIS SHEET ARE PROPERTY OF COAST ARCHITECTS, INC. COPYRIGHT © 2018 ANY UNAUTHORIZED USE OR REPRODUCTION IS SUBJECT TO LEGAL PROSECUTION. POSSESSION IN ANY FORM CONSTITUTES ACCEPTANCE OF THESE CONDITIONS.
4-49/02 PM

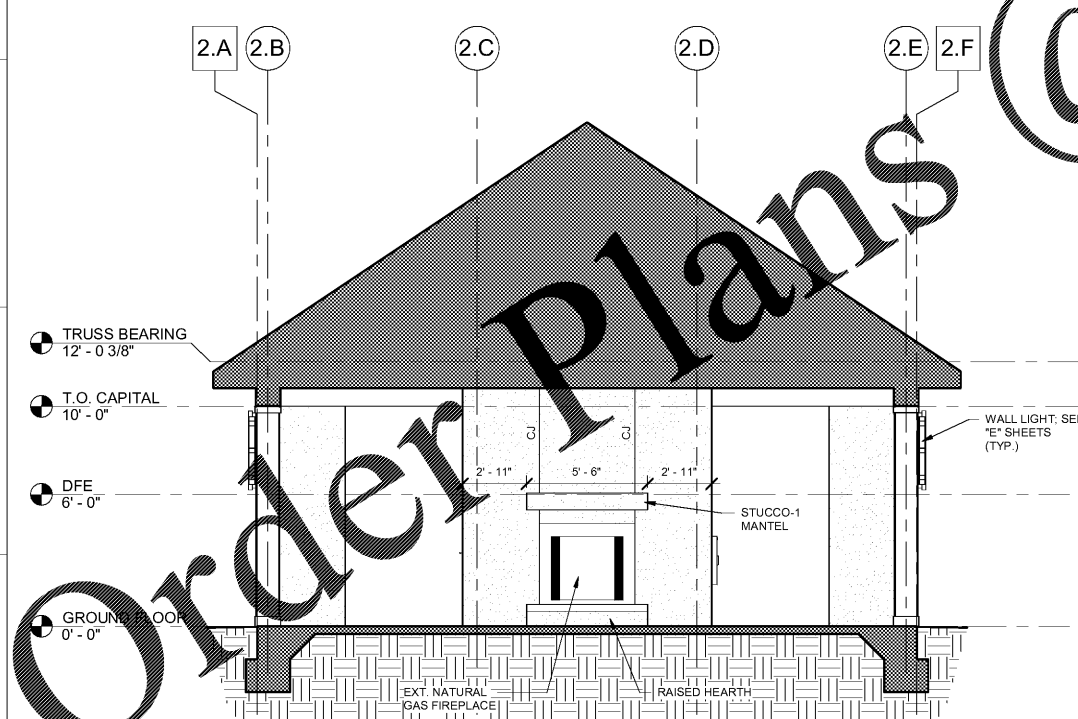



A1 CROSS SECTION
2.A202 SCALE: 1/4" = 1'-0"

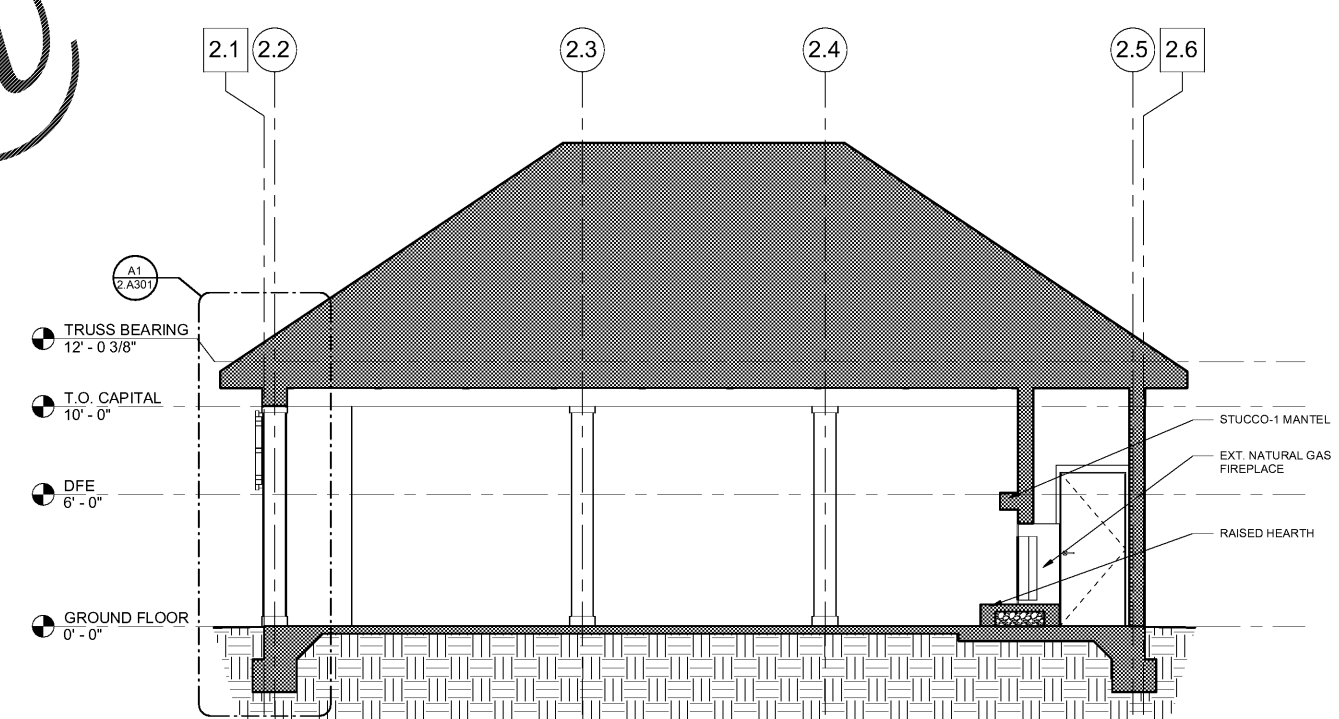

A5 LONGITUDINAL SECTION
2.A202 SCALE: 1/4" = 1'-0"

WWW.LDILine.com

coast
architects
671 St. Andrews Blvd Charleston, SC 29407
Phone: 843.763.7064 Fax: 843.763.7061
www.coastarchitects.net

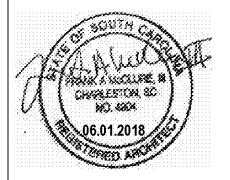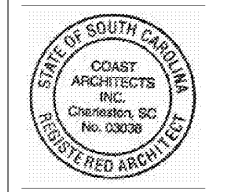

**BOATING CENTER REDEVELOPMENT -
SWAIN BOATING CENTER
H09-9617-PG-C**

THE CITADEL
11 HAMMOND AVENUE
CHARLESTON, SC

Revisions	
Rev. No.	Rev. Date

DRAWN BY: LWM
CHECKED BY: FAM
DATE: 06.01.2018
COAST PROJECT NO: 1722.00

**PAVILION
BUILDING
SECTIONS**

2.A202

BID DOCUMENTS