


ALL DESIGNS, DRAWINGS AND SPECIFICATIONS DEPICTED ON THIS SHEET ARE PROPERTY OF COAST ARCHITECTS, INC. COPYRIGHT © 5/30/2018 ANY UNAUTHORIZED USE OR REPRODUCTION IS SUBJECT TO LEGAL PROSECUTION. POSSESSION IN ANY FORM CONSTITUTES ACCEPTANCE OF THESE CONDITIONS.

12:18:14 PM

1 Section 1
3.S302
1/2" = 1'-0"

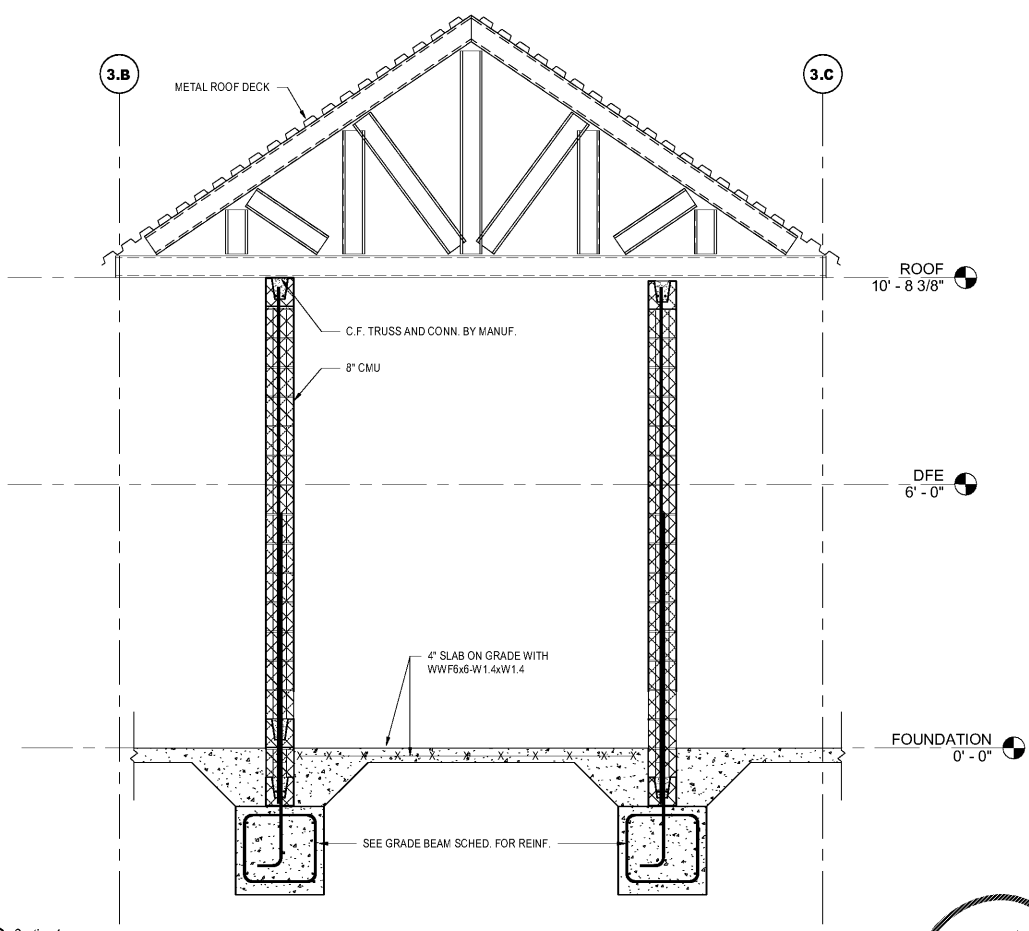

WWW.LDILine.COM

Order Plans @

BID DOCUMENTS

SECTIONS

3.S302


COAST PROJECT NO. 1722.00

DATE: 06.01.2018



CHECKED BY: CR

DRAWN BY: BE

| Revisions | |
|-----------|-----------|
| Rev. No. | Rev. Date |
| | |

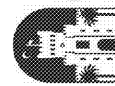

BOATING CENTER REDEVELOPMENT -
SWAIN BOATING CENTER
11 HAMMOND AVENUE

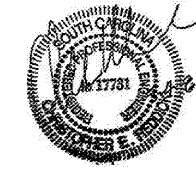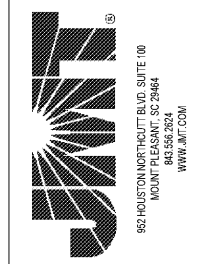

coast architects
671 St. Andrews Blvd., Charleston, SC 29407
Phone: 843.763.7064 Fax: 843.763.7061
www.coastarchitects.net