


ALL DESIGNS, DRAWINGS AND SPECIFICATIONS DEPICTED ON THIS SHEET ARE PROPERTY OF COAST ARCHITECTS, INC. COPYRIGHT © 5/30/2018 ANY UNAUTHORIZED USE OR REPRODUCTION IS SUBJECT TO LEGAL PROSECUTION. POSSESSION IN ANY FORM CONSTITUTES ACCEPTANCE OF THESE CONDITIONS.

12:18:14 PM


1 Section 1
3.S302
1/2" = 1'-0"

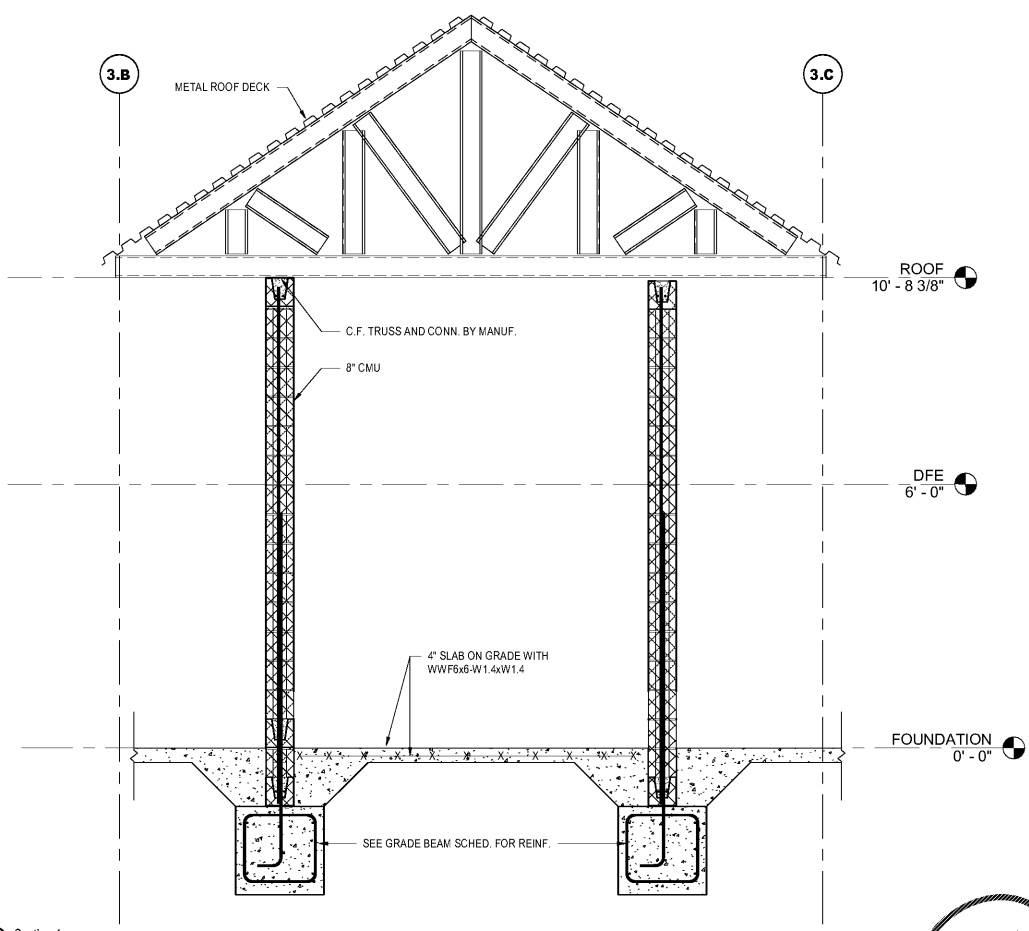

Order Plans @ WWW.LDILine.COM

BID DOCUMENTS

BOATING CENTER REDEVELOPMENT -
SWAIN BOATING CENTER

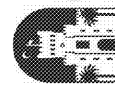

THE CITADEL
11 HAMMOND AVENUE
THE MILITARY COLLEGE OF SOUTH CAROLINA


Revisions	
Rev. No.	Rev. Date

DRAWN BY: BE
CHECKED BY: CR
DATE: 06.01.2018

COAST PROJECT NO: 1722.00

SECTIONS

3.S302

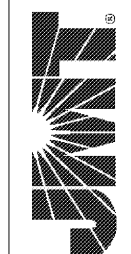

JMT
850 HOUSTON MARSHALL BLD. SUITE 100
MOUNT PLEASANT, SC 29544
843.556.2624
WWW.JMT.COM



coast
architects
671 St. Andrews Blvd., Charleston, SC 29407
Phone: 843.763.7064 Fax: 843.763.7061
www.coastarchitects.net