

ISSUANCE

DATE	NO.	DESCRIPTION
5-18-2018	1	SITE/GC CLARIF.




Charleston AFB, SC
Project Address

DFAC - F.T.I. Project

PROJECT NUMBER:	Project Number
DATE:	19th April, 2018
SCALE:	1/4" = 1'-0"
DRAWN BY:	ADK
APPROVED BY:	RIM

SHEET TITLE:
FOODSERVICE EQUIPMENT PLAN AND LEGEND

SHEET NUMBER:
FS-1.0

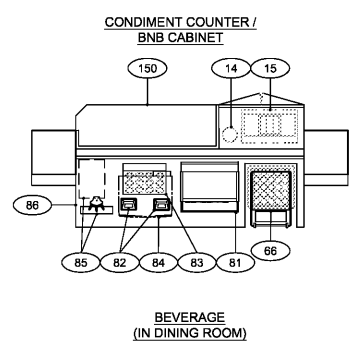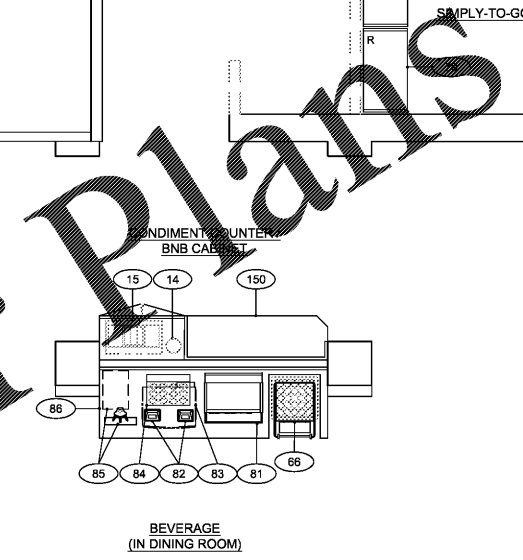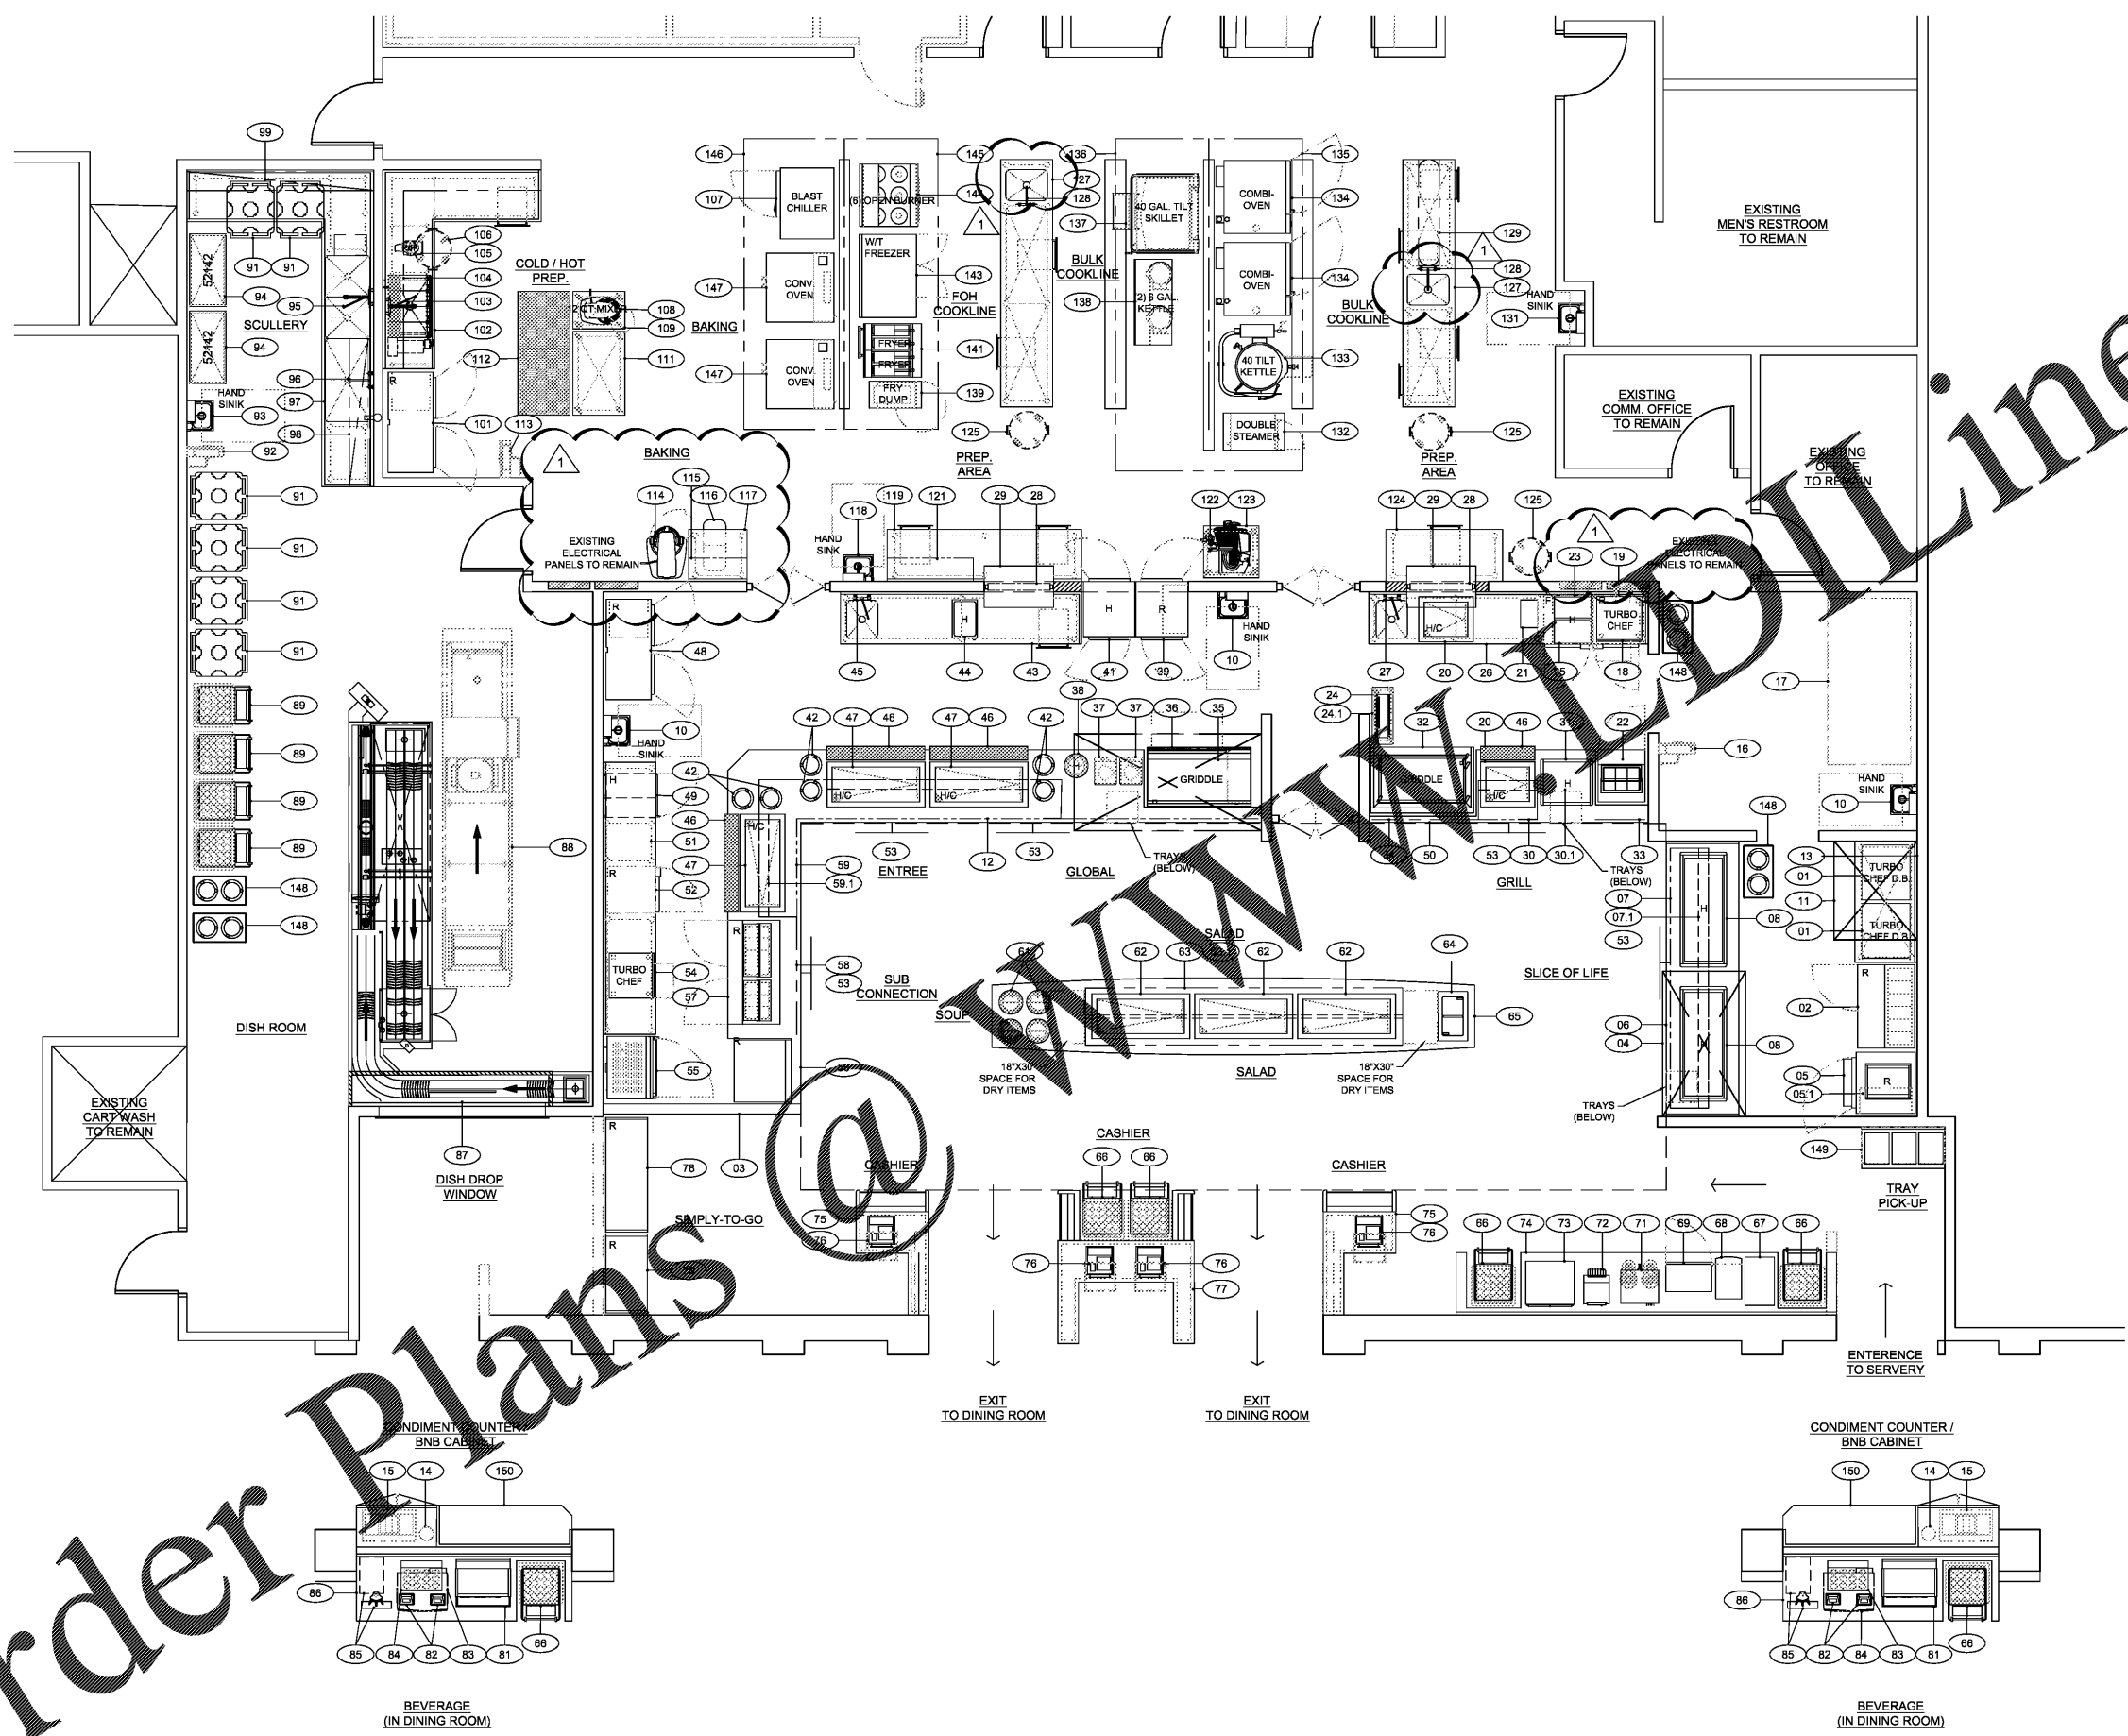

Order Plans
FOODSERVICE EQUIPMENT PLAN
1/4" = 1'-0"