




C1 LONGITUDINAL SECTION AREA A
 1/8" = 1'-0"

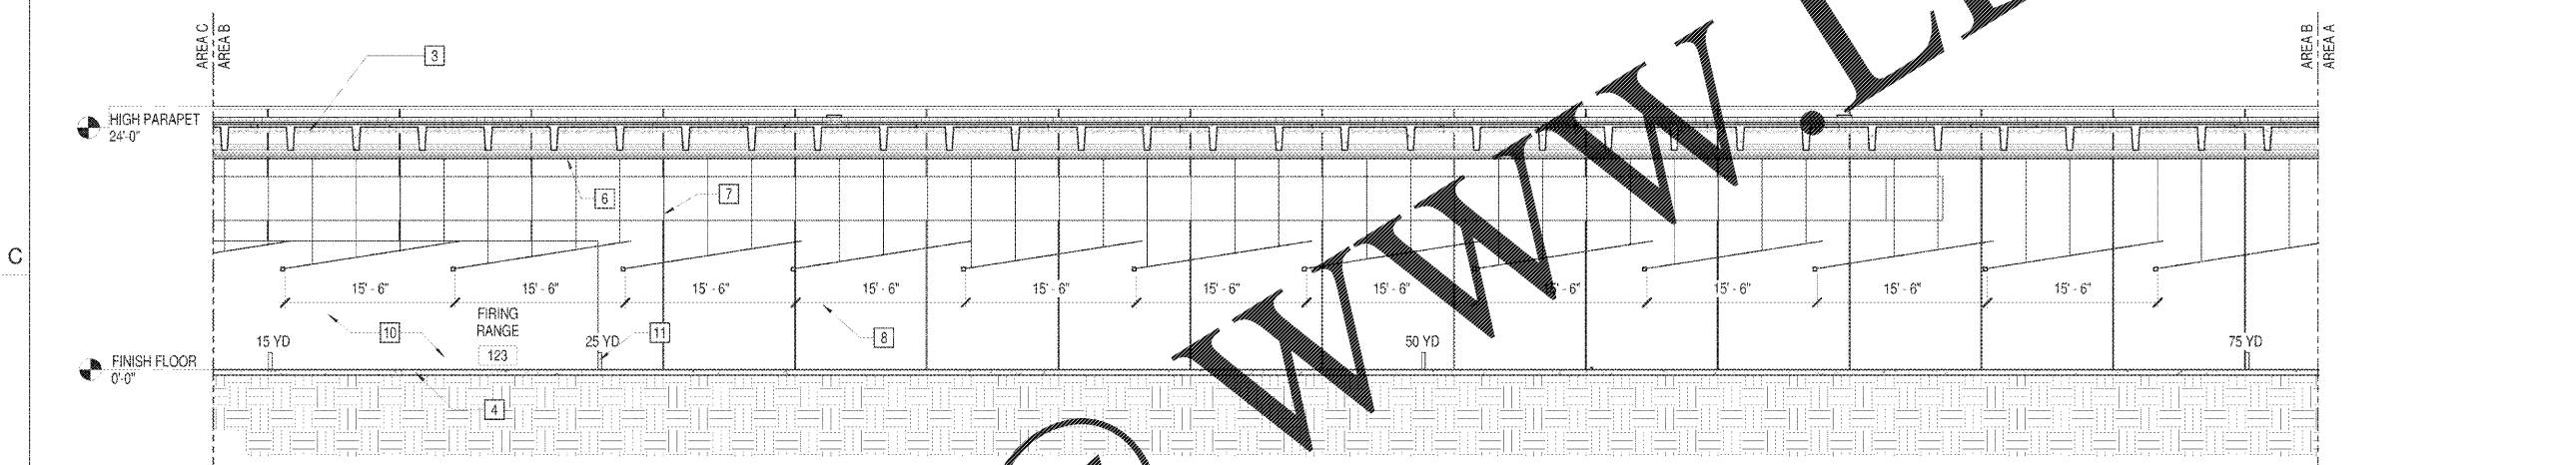


B1 LONGITUDINAL SECTION AREA B
 1/8" = 1'-0"

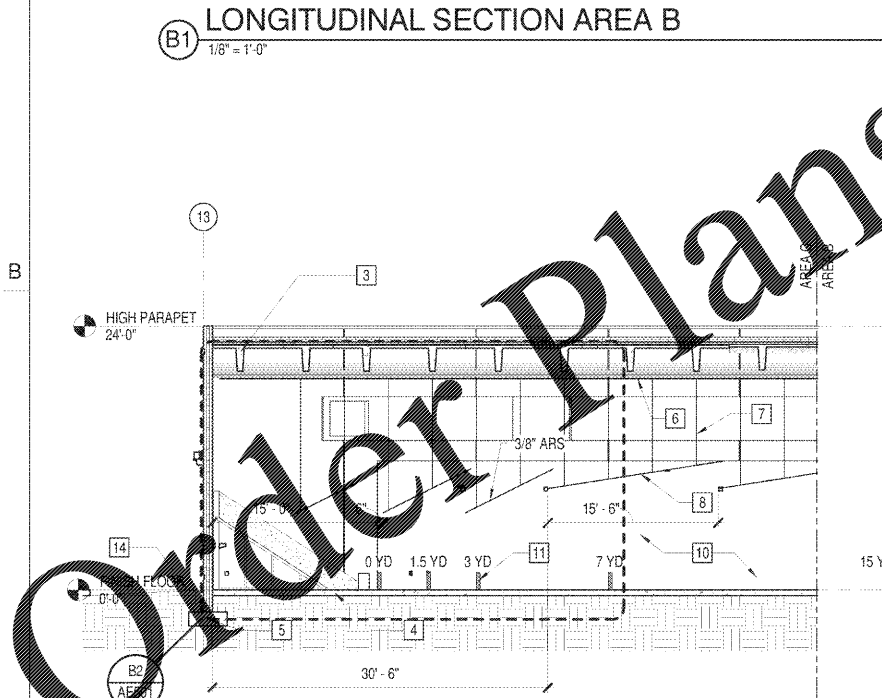


A1 LONGITUDINAL SECTION AREA C
 1/8" = 1'-0"

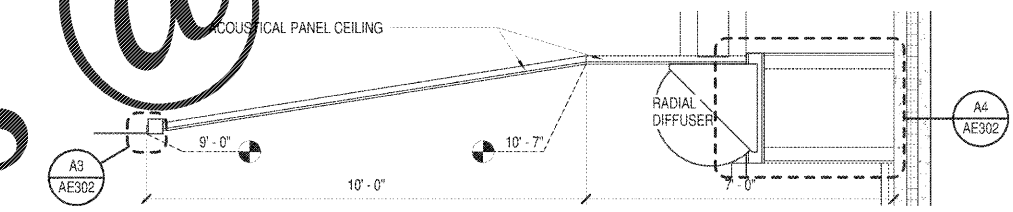

B3 CEILING DETAIL
 1/2" = 1'-0"

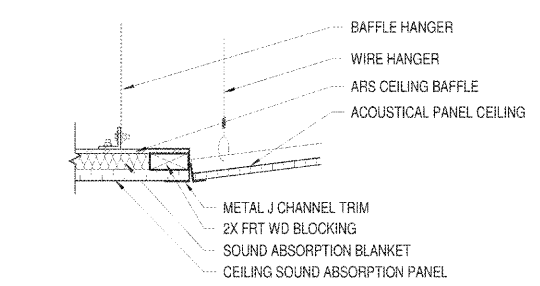

A3 CEILING TRANSITION DETAIL
 1 1/2" = 1'-0"

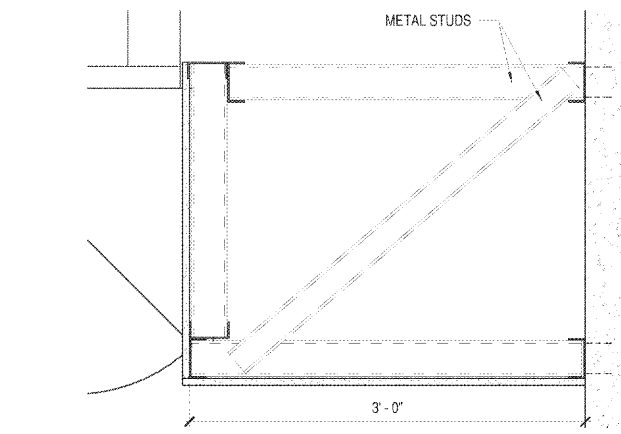

A4 BULKHEAD DETAIL
 1 1/2" = 1'-0"



S:\103010 3-23-22 P&C
 C:\Plant\Projects\2024 Police Fire City Training Facility A17.dwg

Order Plans @ www.LDILine.com