



D1 BAFFLE ATTACHMENT AND SOUND ABSORPTION PANEL 1 1/2" = 1'-0"
 D2 WALL PANEL JOINT COVER PLATE 3" = 1'-0"
 D3 BACK OF BULLET TRAP 1 1/2" = 1'-0"
 D4 SIDEWALL BULLET TRAP PLAN DETAIL 1 1/2" = 1'-0"

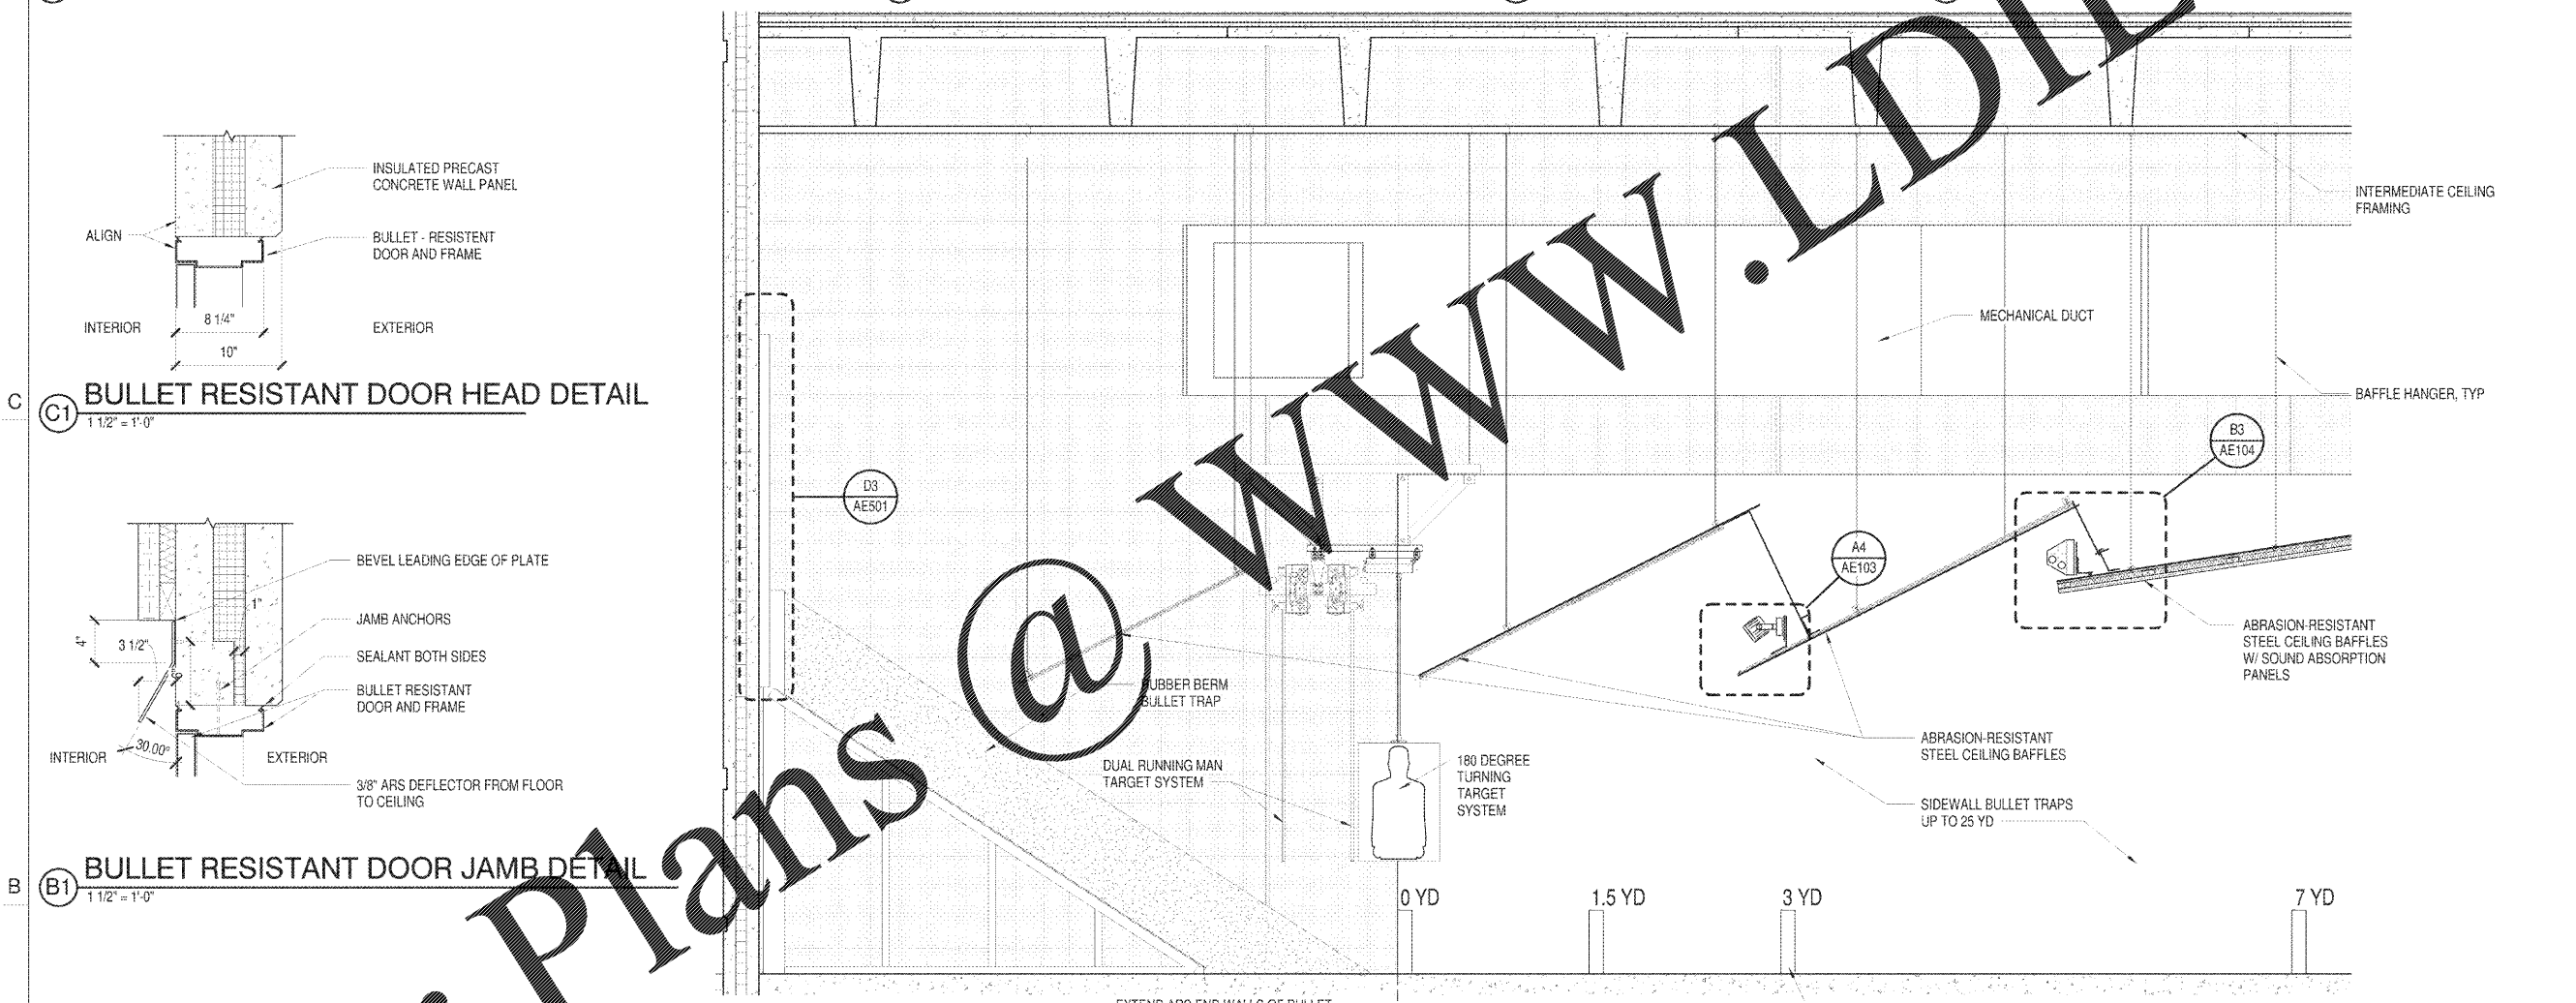

B1 BULLET RESISTANT DOOR JAMB DETAIL 1 1/2" = 1'-0"
 B2 BULLET TRAP SECTION 1 1/2" = 1'-0"
 A1 BULLET RESISTANT DOOR SILL DETAIL 1 1/2" = 1'-0"
 A2 SWITCH/RECEPTACLE BOX DETAIL 3" = 1'-0"
 A3 TYPICAL SIDEWALL BULLET TRAP BASE DETAIL 1 1/2" = 1'-0"

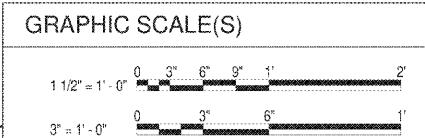

WILMINGTON, NC
HAYNES / LACEWELL
POLICE AND FIRE
TRAINING FACILITY
 310 WEST STREET, WILMINGTON, NC 28405

DESIGNER
CLARK Nexsen
 213 South Jefferson, Suite 1011
 Roanoke, Virginia 24011
 540-962-0800
 www.clarknaxsen.com
 Clark Nexsen License Number: C-1028



SUBMITTAL
 4 MAY 2018
 CONSTRUCTION DOCUMENTS

SHEET
BALLISTIC DETAILS

AE501

DESIGN: DJM
 DRAWN: ZLT
 REVIEW: JCS
 CN 5938

S:\180010 325 08 196
 C:\hant\Projects\2018 Police Fire City Training Facility A17_01.mxd

Order Plans @ www.LDOnline.com