



DESIGNER
CLARKNEXSEN
 213 South Jefferson, Suite 1011
 Roanoke, Virginia 24011
 540-962-0800
 www.clarknaxsen.com
 Clark Nexsen License Number: C-1028

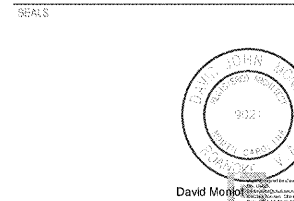

SUBMITTAL
 4 MAY 2018
CONSTRUCTION DOCUMENTS

REVISIONS

| NO. | DESCRIPTION |
|-----|-------------|
| | |
| | |
| | |
| | |
| | |

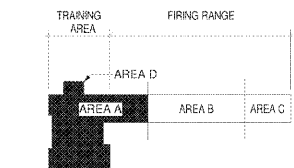


SHEET
PANEL SIGNAGE PLAN

IF101


DESIGN: DJM
 DRAWN: ZLT
 REVIEW: JCS
 CN 5938

NOTE: REFER TO SHEET IF102 FOR SIGNAGE
 DETAILS AND NOTES.

KEY
 # SIGNAGE SYMBOL

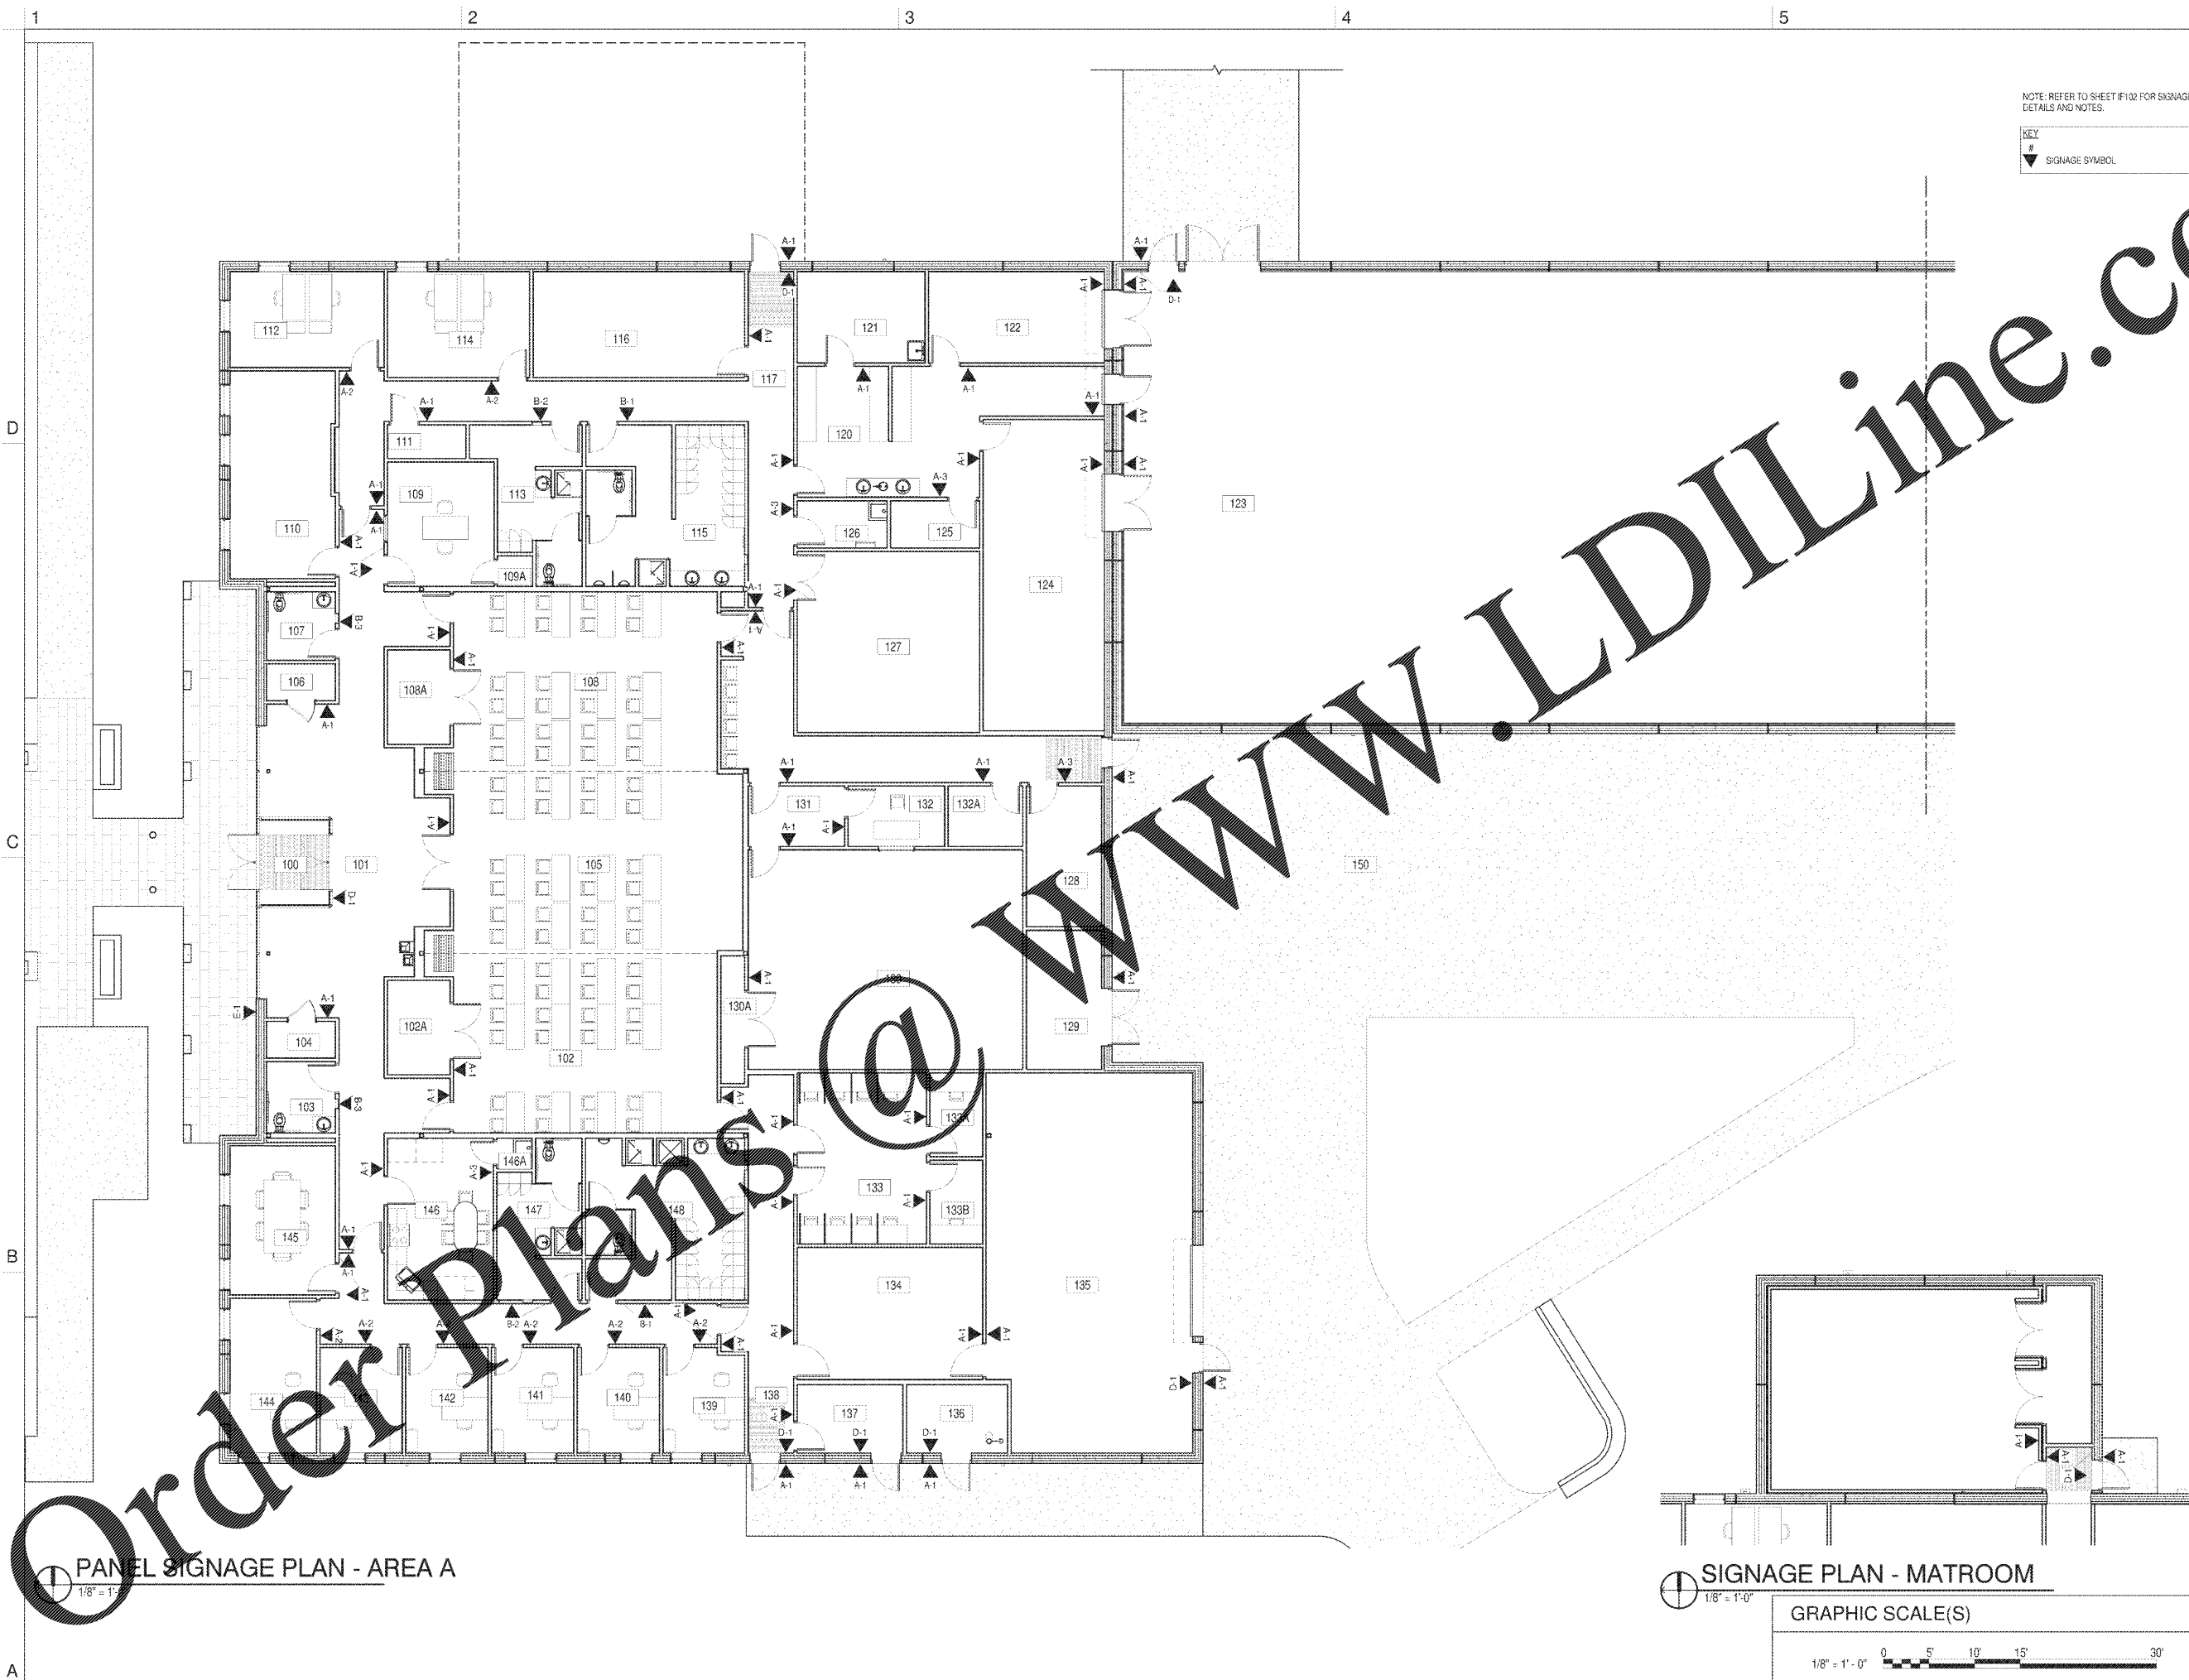

PANEL SIGNAGE PLAN - AREA A
 1/8" = 1'-0"

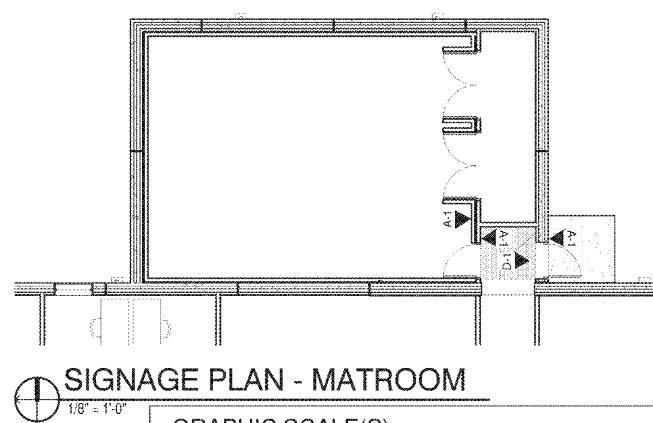

S:\102010 326 20 756
 D:\Plant\Projects\238 Police Fire City Training Facility\A17_matsign.plt

Order Plans @ www.LDILine.com