


DESIGNER
CLARK NEXSEN
 213 South Jefferson, Suite 1011
 Roanoke, Virginia 24011
 540-982-0800
 www.clarknexsen.com
 Clark Nexsen License Number: C-1028

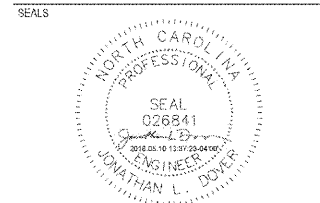



SUBMITTAL
 4 MAY 2018
CONSTRUCTION DOCUMENTS

REVISIONS

NO.	DESCRIPTION

GENERAL NOTES
 1. REFER TO SHEET M-001 FOR GENERAL NOTES, LEGEND AND ABBREVIATIONS.

- # CONSTRUCTION NOTES**
- 1" DOWN TO MAU-1; SEE SHEET MH101.
 - 1 1/4" DOWN TO GAS METER; SEE SHEET MH101.
 - 1" DOWN TO GAS WATER HEATERS; SEE PLUMBING SHEETS.
 - EQUIPMENT MAINTENANCE / ACCESS CLEARANCE.
 - ROUTE GAS PIPING APPROXIMATELY 6" ABOVE ROOF.

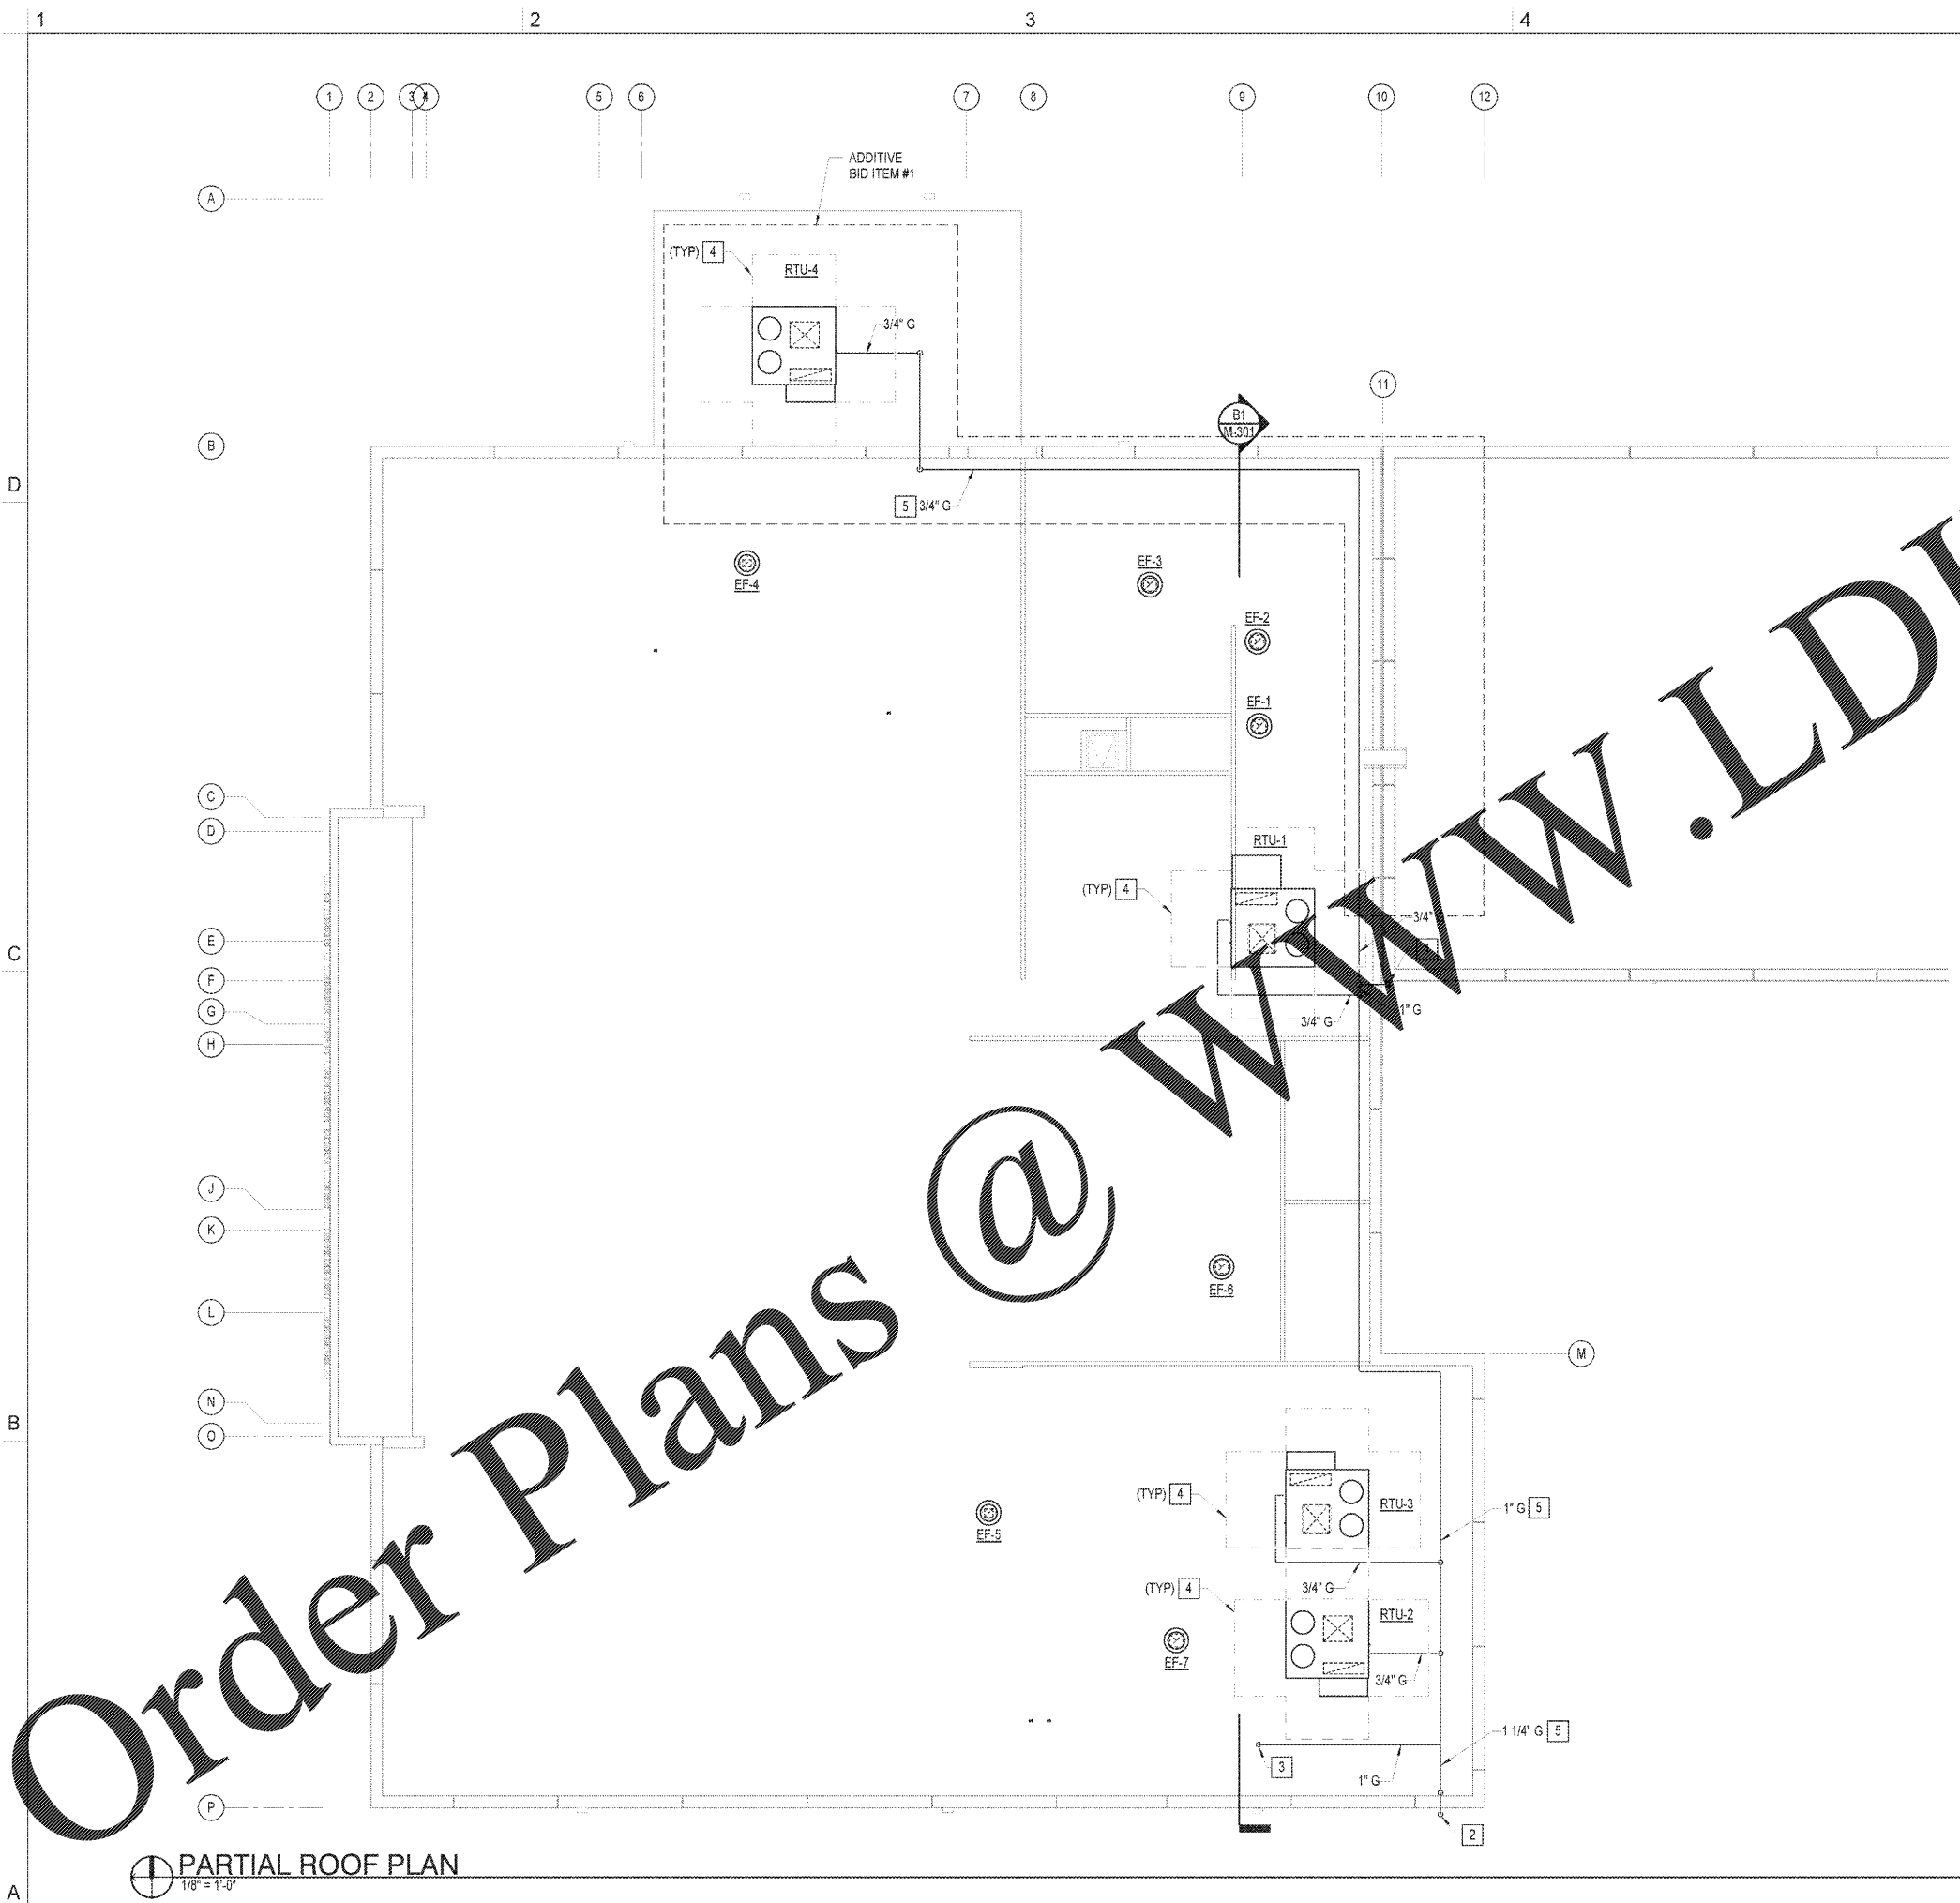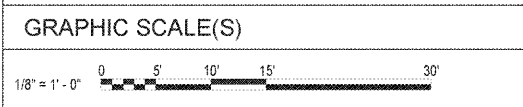

PARTIAL ROOF PLAN
 1/8" = 1'-0"

5/10/2018 11:41:14 AM
 C:\Revit Projects\0935 Police Fire City Training Facility MT7_snh\sheet\mth103.rvt

1 2 3 4 5 6 7 8 9 10 11 12
 A B C D E F G H J K L N O P

A