


K
J
H
G
F
E
D
C
B
A

Order Plans @

1 2 3 4 5 6 7 8 9 10 11 12

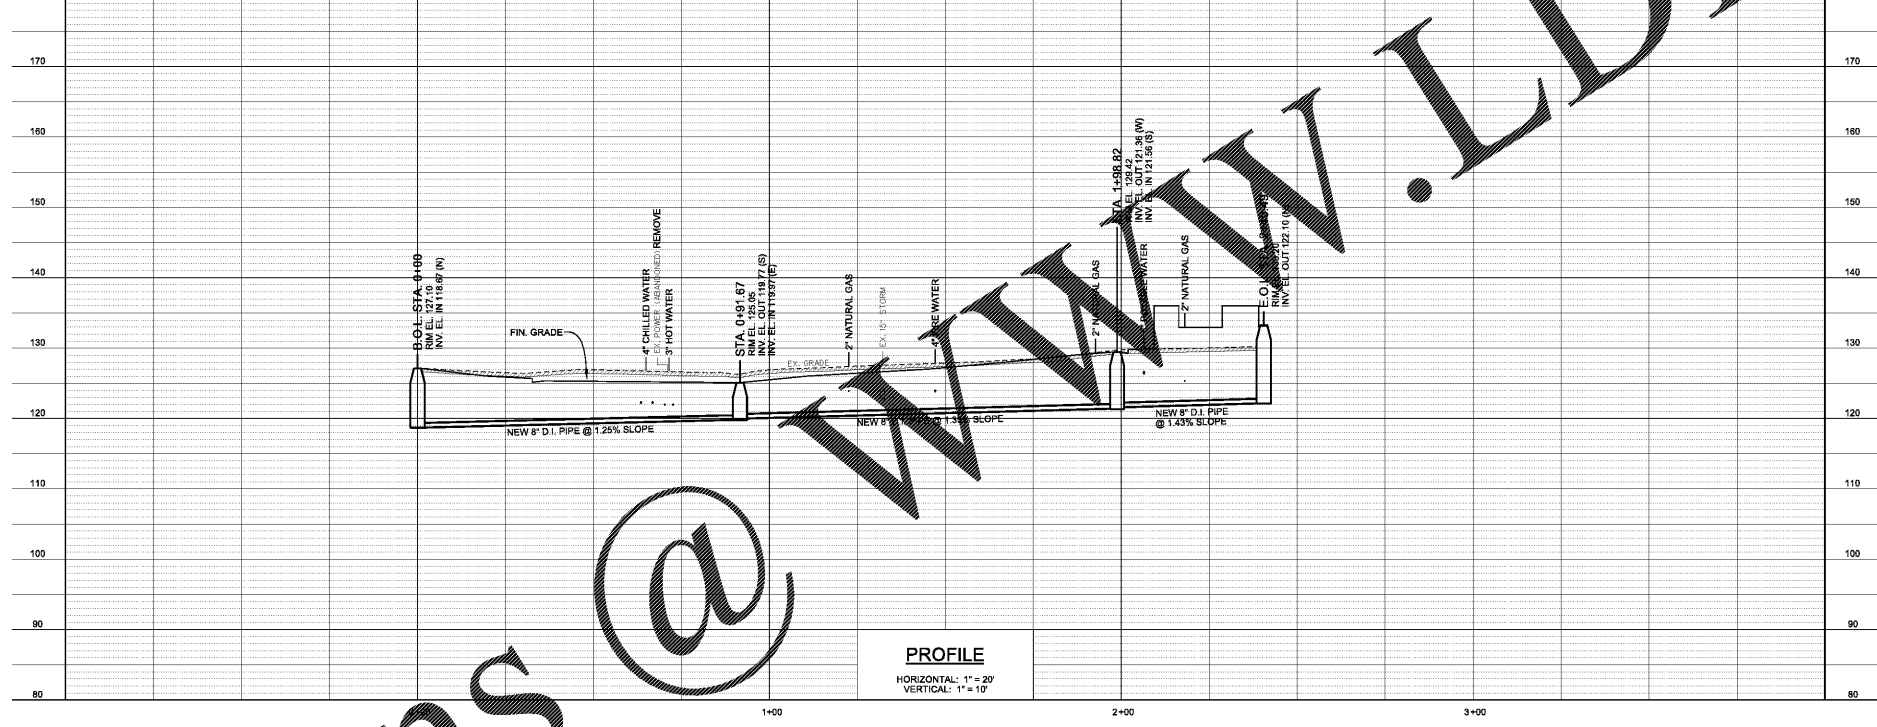

1 2 3 4 5 6 7 8 9 10 11 12

SANITARY SEWER PROFILE
C1.07

SIMULATION LABORATORY
 BUILDING - USA JOB #16-07
 MOBILE, ALABAMA
ABC #2017372
GMC # AMOB160019

ISSUE	DATE
ISSUE FOR BID	2018.05.25

DRAWN BY: JHL
 CHECKED BY: JRT



2701 1st Avenue S
 Birmingham, AL 35233
 T 205.879.4462
 GMCNETWORK.COM

