
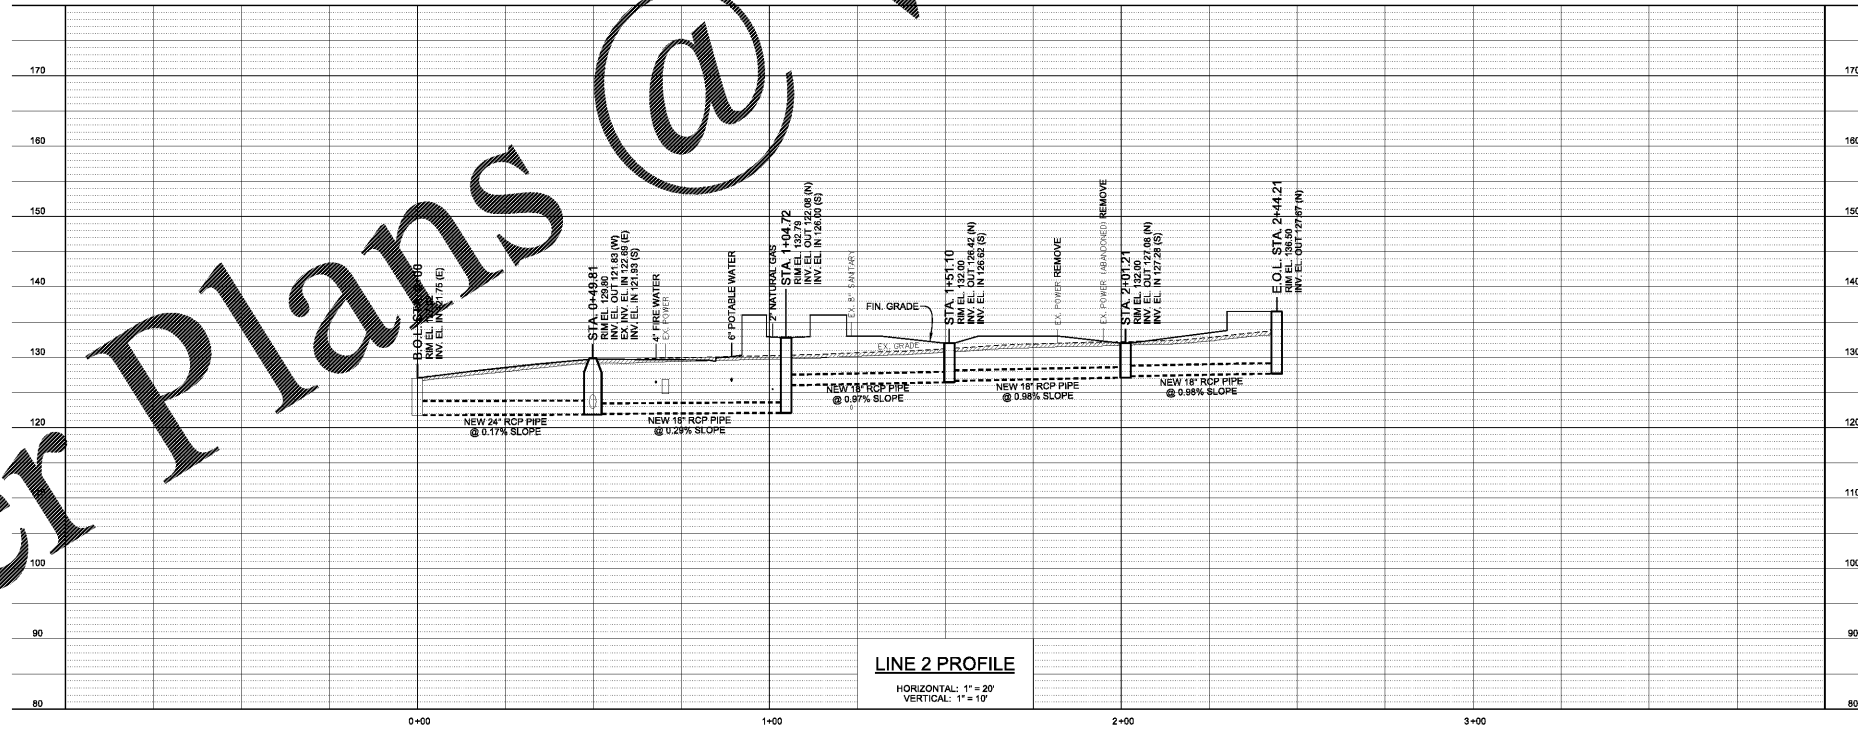


WWW.LDILINE.COM

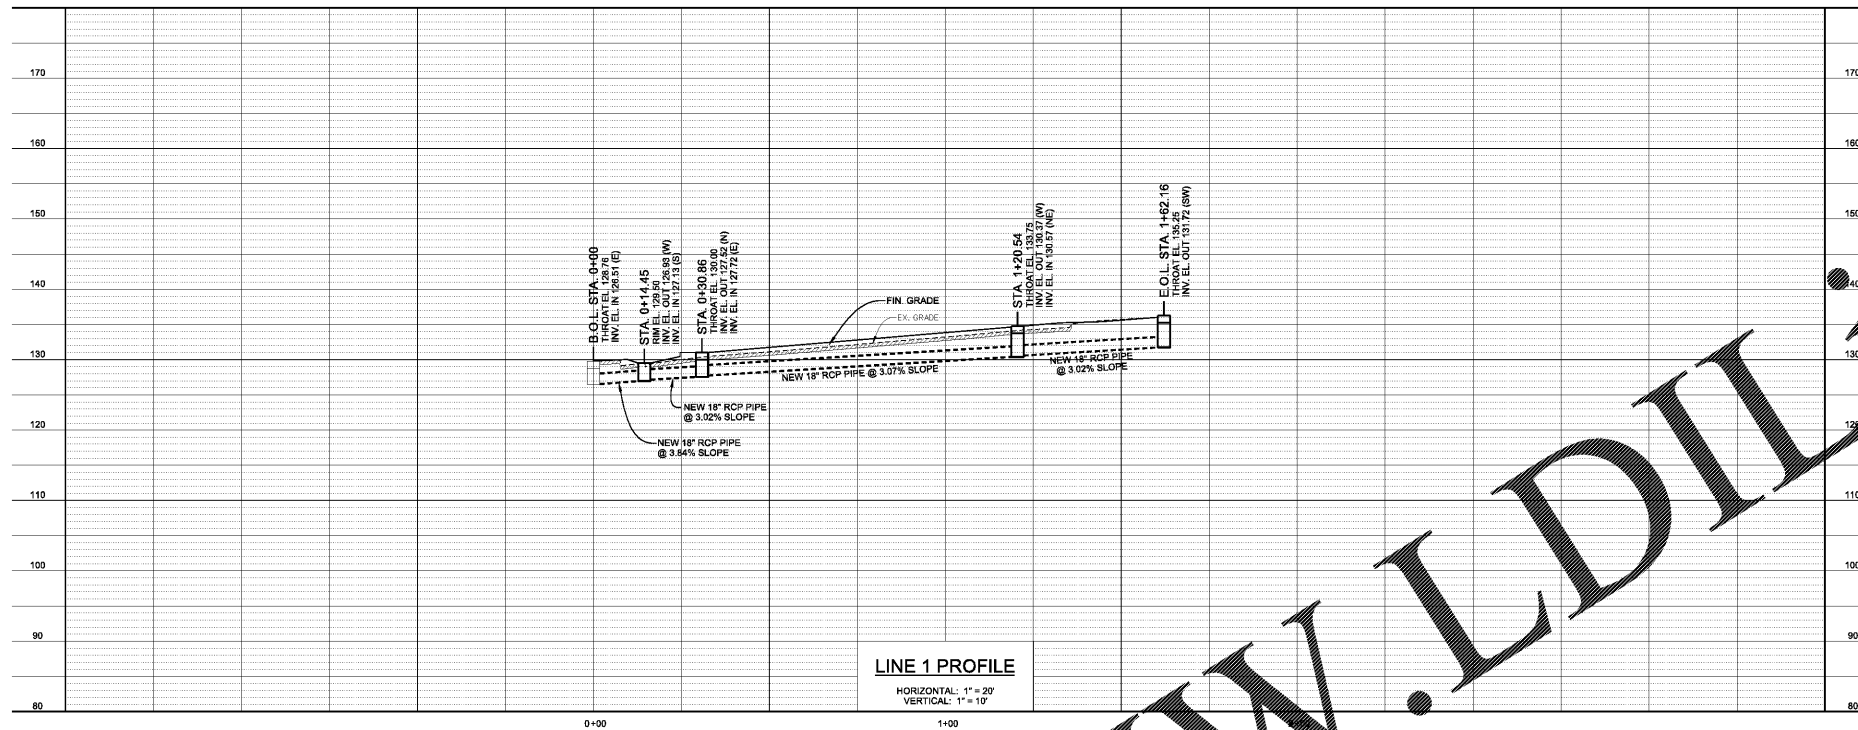


ISSUE	DATE
ISSUE FOR BID	2018.05.25

DRAWN BY: JHL
CHECKED BY: JRT

SIMULATION LABORATORY
BUILDING - USA JOB #16-07
MOBILE, ALABAMA
ABC #2017372
GMC # AMOB160019

STORM DRAINAGE
PROFILES
C1.09

KREBS
ENGINEERING

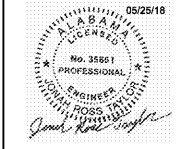

2701 1st Avenue S
Birmingham, AL 35233
T 205.879.4462
GMCNETWORK.COM

