


1/31/2018 1:58:26 PM

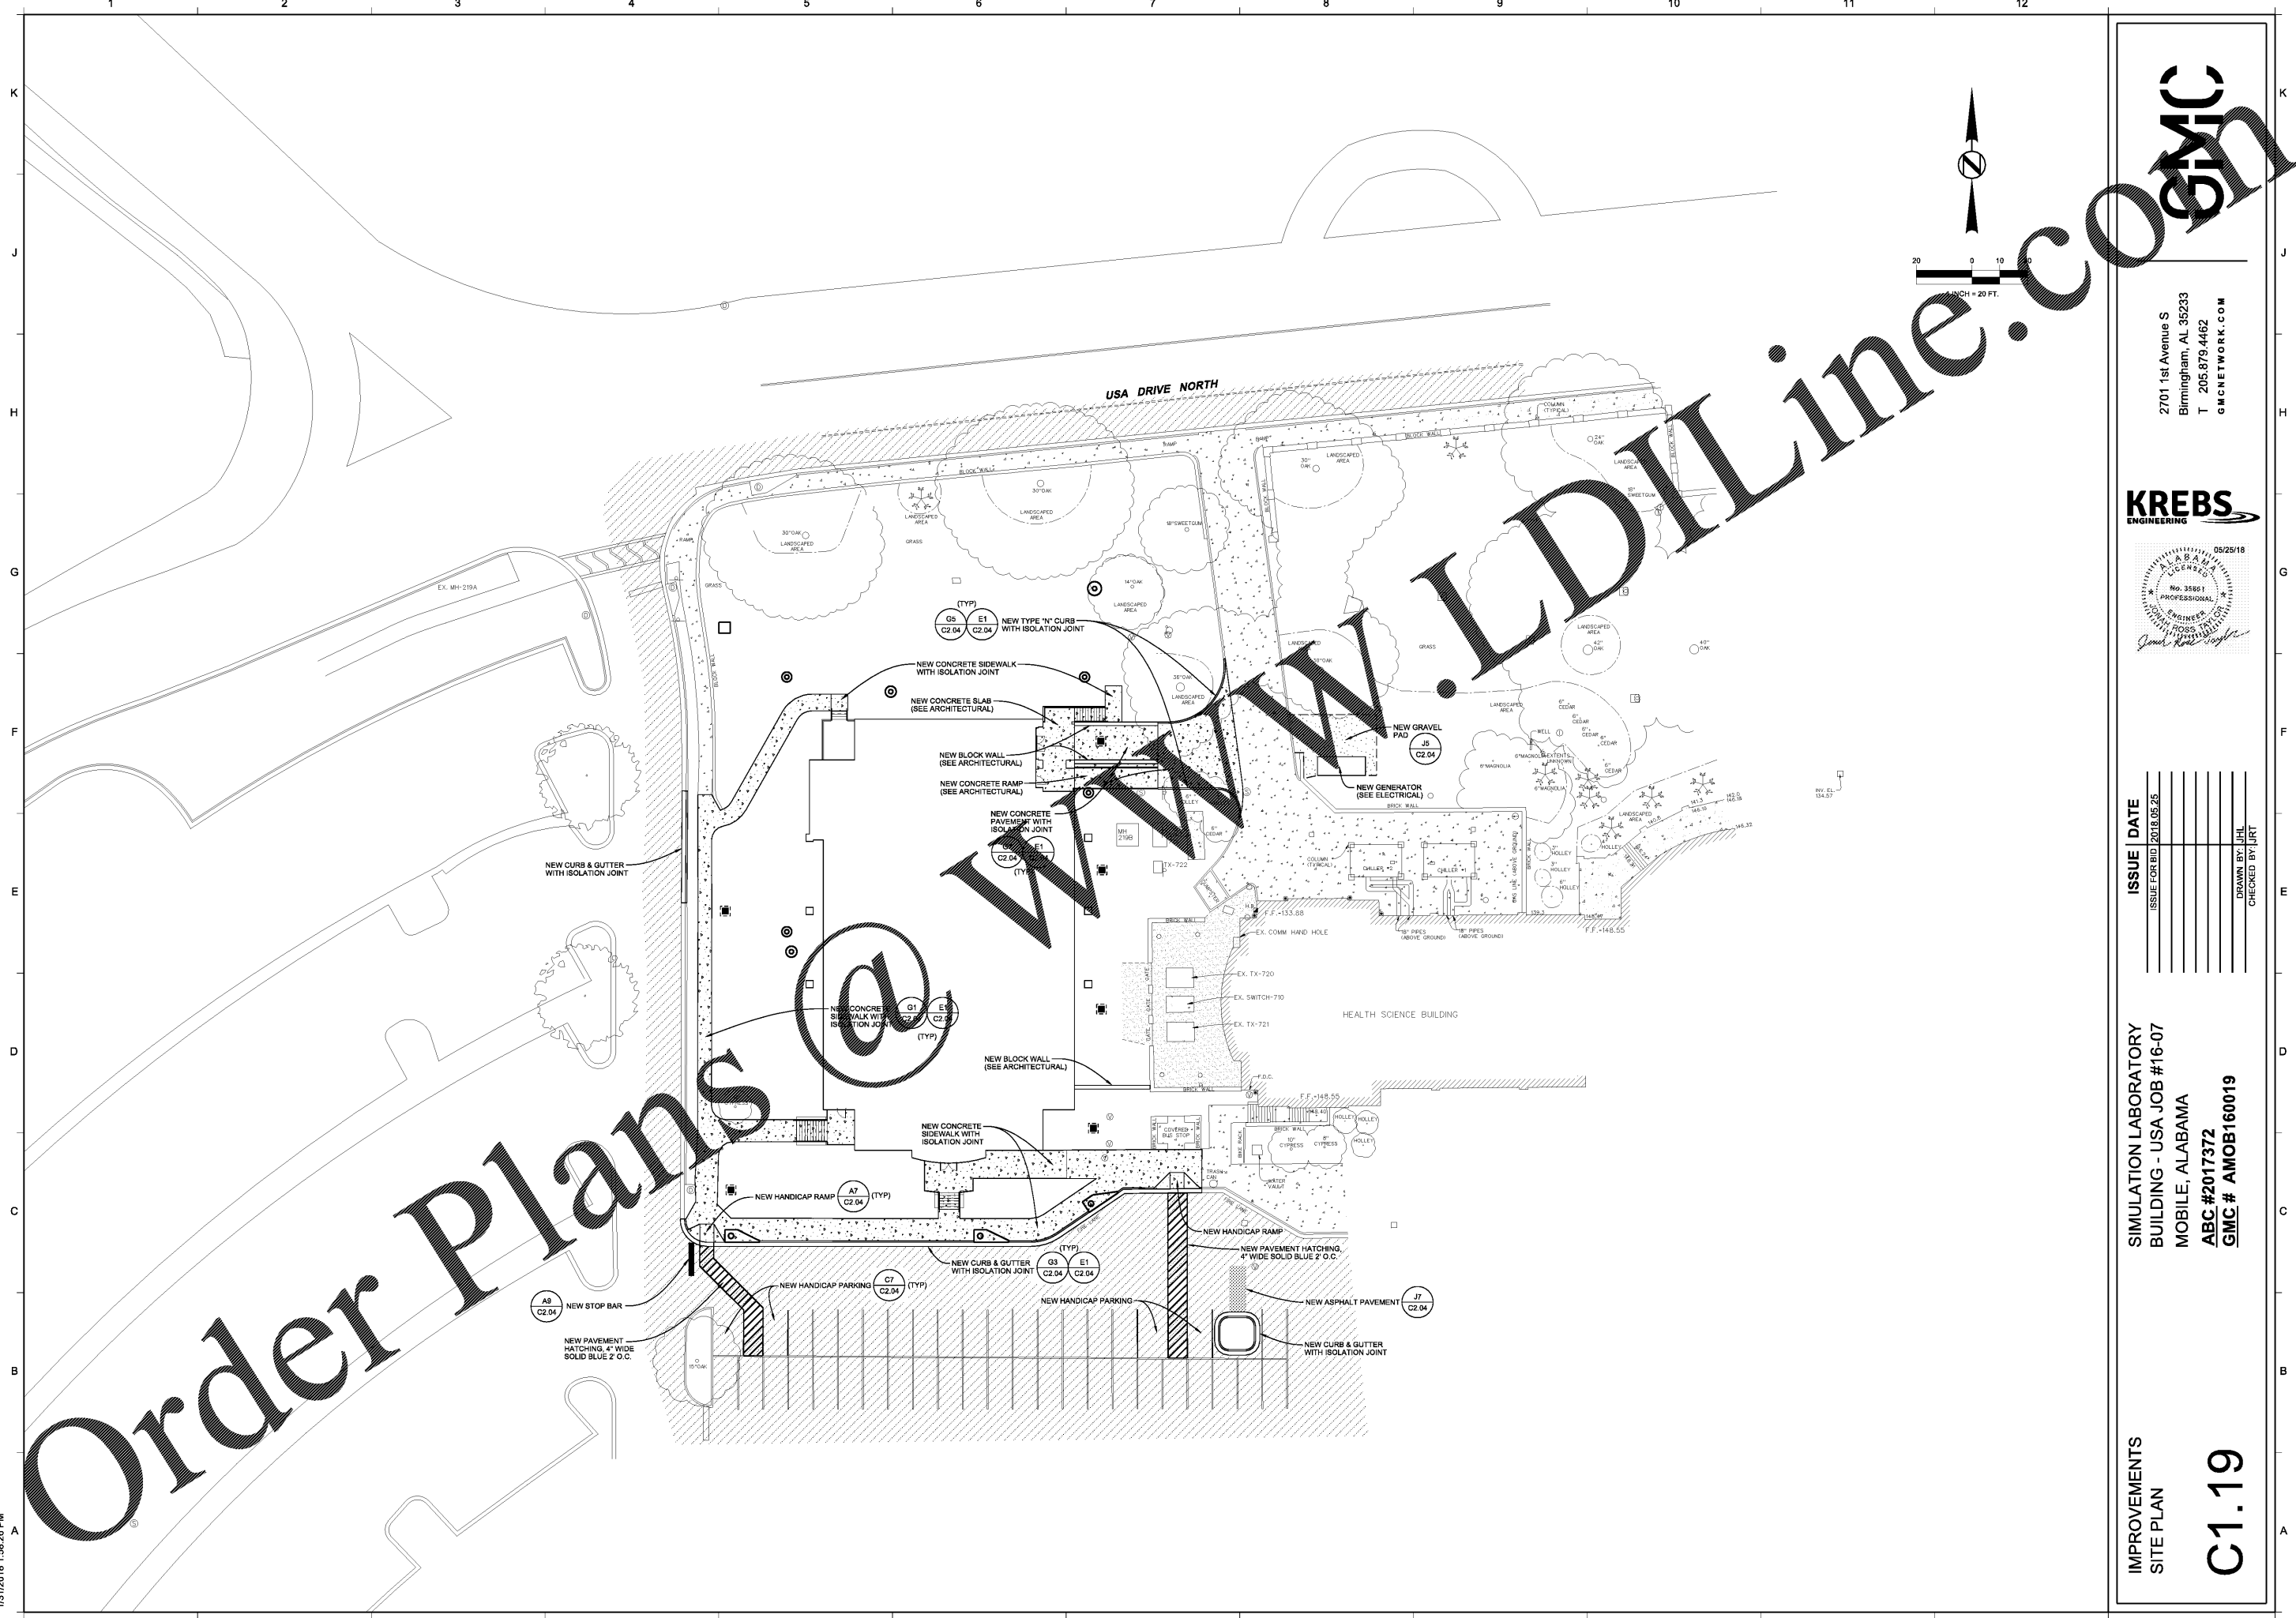

Order Plans

IMPROVEMENTS  
SITE PLAN

C1.19

SIMULATION LABORATORY  
BUILDING - USA JOB #16-07  
MOBILE, ALABAMA  
ABC #2017372  
GMC # AMOB160019

ISSUE	DATE
ISSUE FOR BID	2018.05.25



KREBS  
ENGINEERING

2701 1st Avenue S  
Birmingham, AL 35233  
T 205.879.4462  
GMCNETWORK.COM

