



5/25/2018 4:10:32 PM

K  
J  
H  
G  
F  
E  
D  
C  
B  
A

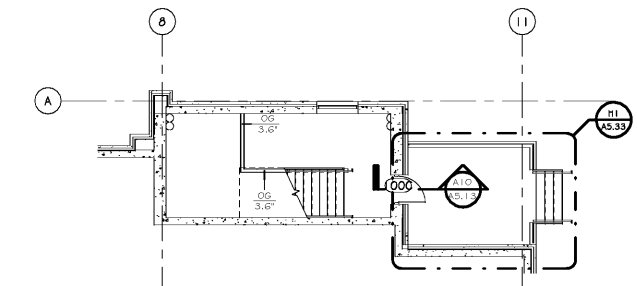

J9 EXIT STAIR BASE  
SCALE: 1/8" = 1'-0"

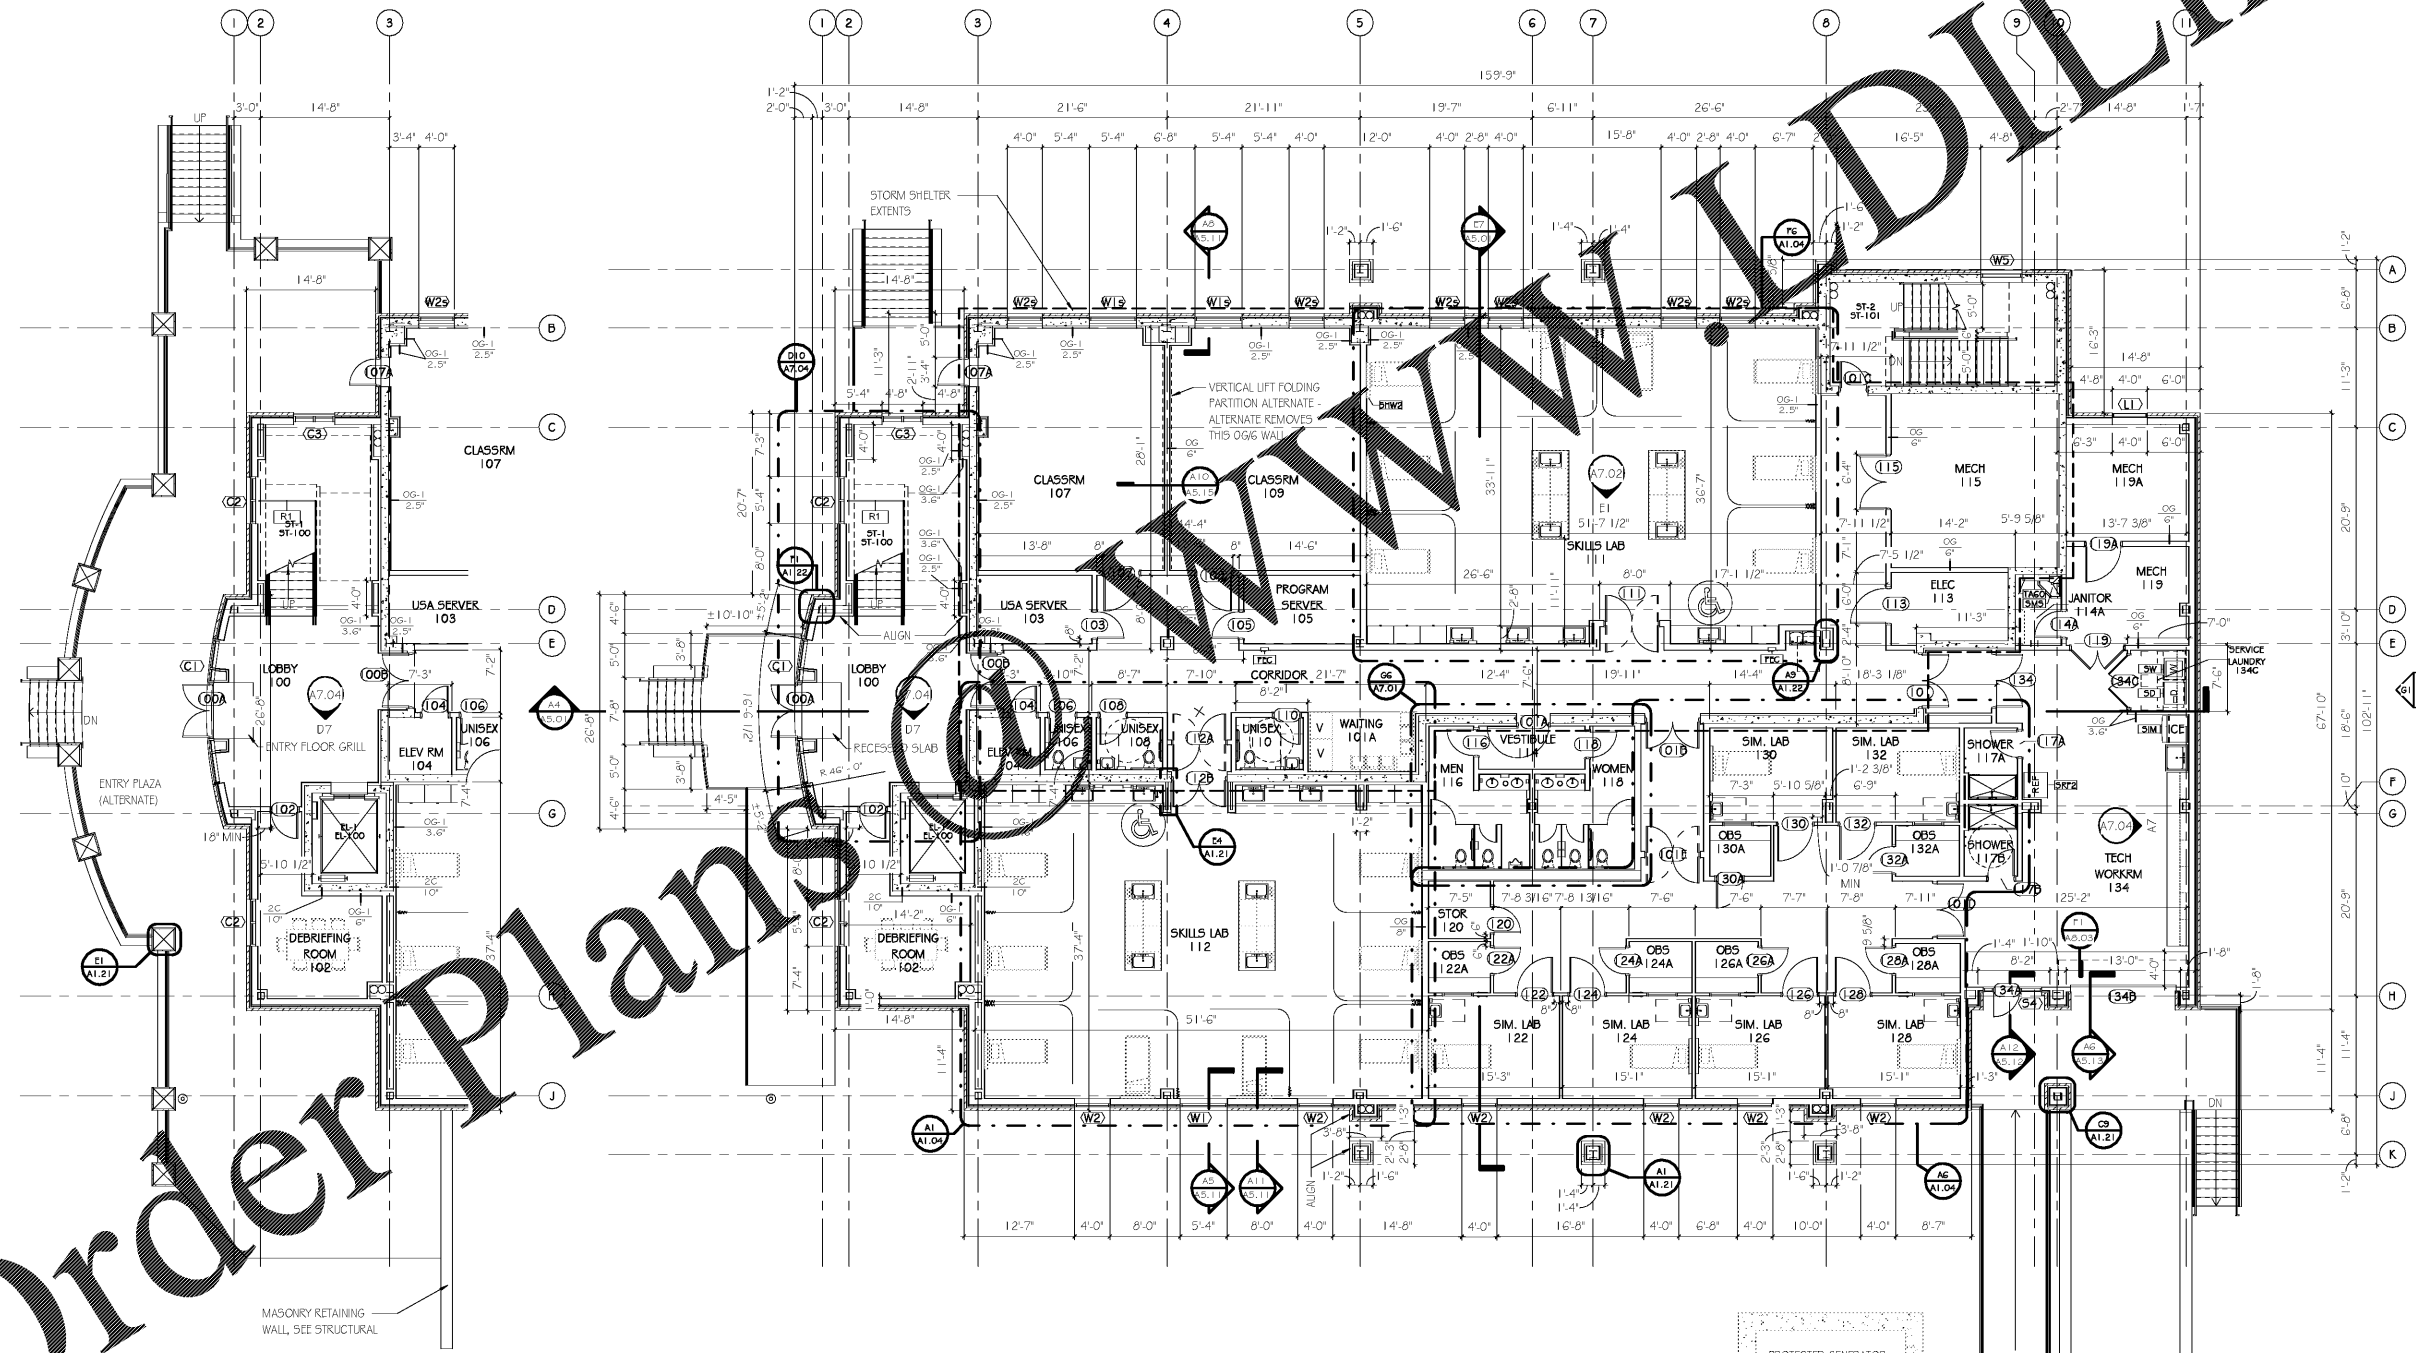

**Order Plans**

**A1 ALTERNATE ENTRY PATIO**  
SCALE: 1/8" = 1'-0"

**A3 LEVEL 1 - SHOWN WITH BASE BID ENTRY PATIO**  
SCALE: 1/8" = 1'-0"

ISSUE	DATE
ISSUE FOR BID	2018.05.25

SIMULATION LABORATORY  
BUILDING - USA JOB #16-07  
MOBILE, ALABAMA  
ABC #2017372  
GMC # AMOB160019



**LEVEL 1 PLAN**

**A1.01**  
Sheet of

2701 1st Avenue S  
Birmingham, AL 35233  
T 205.879.4462  
GMCNETWORK.COM

**GMC**  
DilLine.com

K  
J  
H  
G  
F  
E  
D  
C  
B  
A