


Order Plans

A3 LEVEL 2
TRUE NORTH
SCALE: 1/8" = 1'-0"

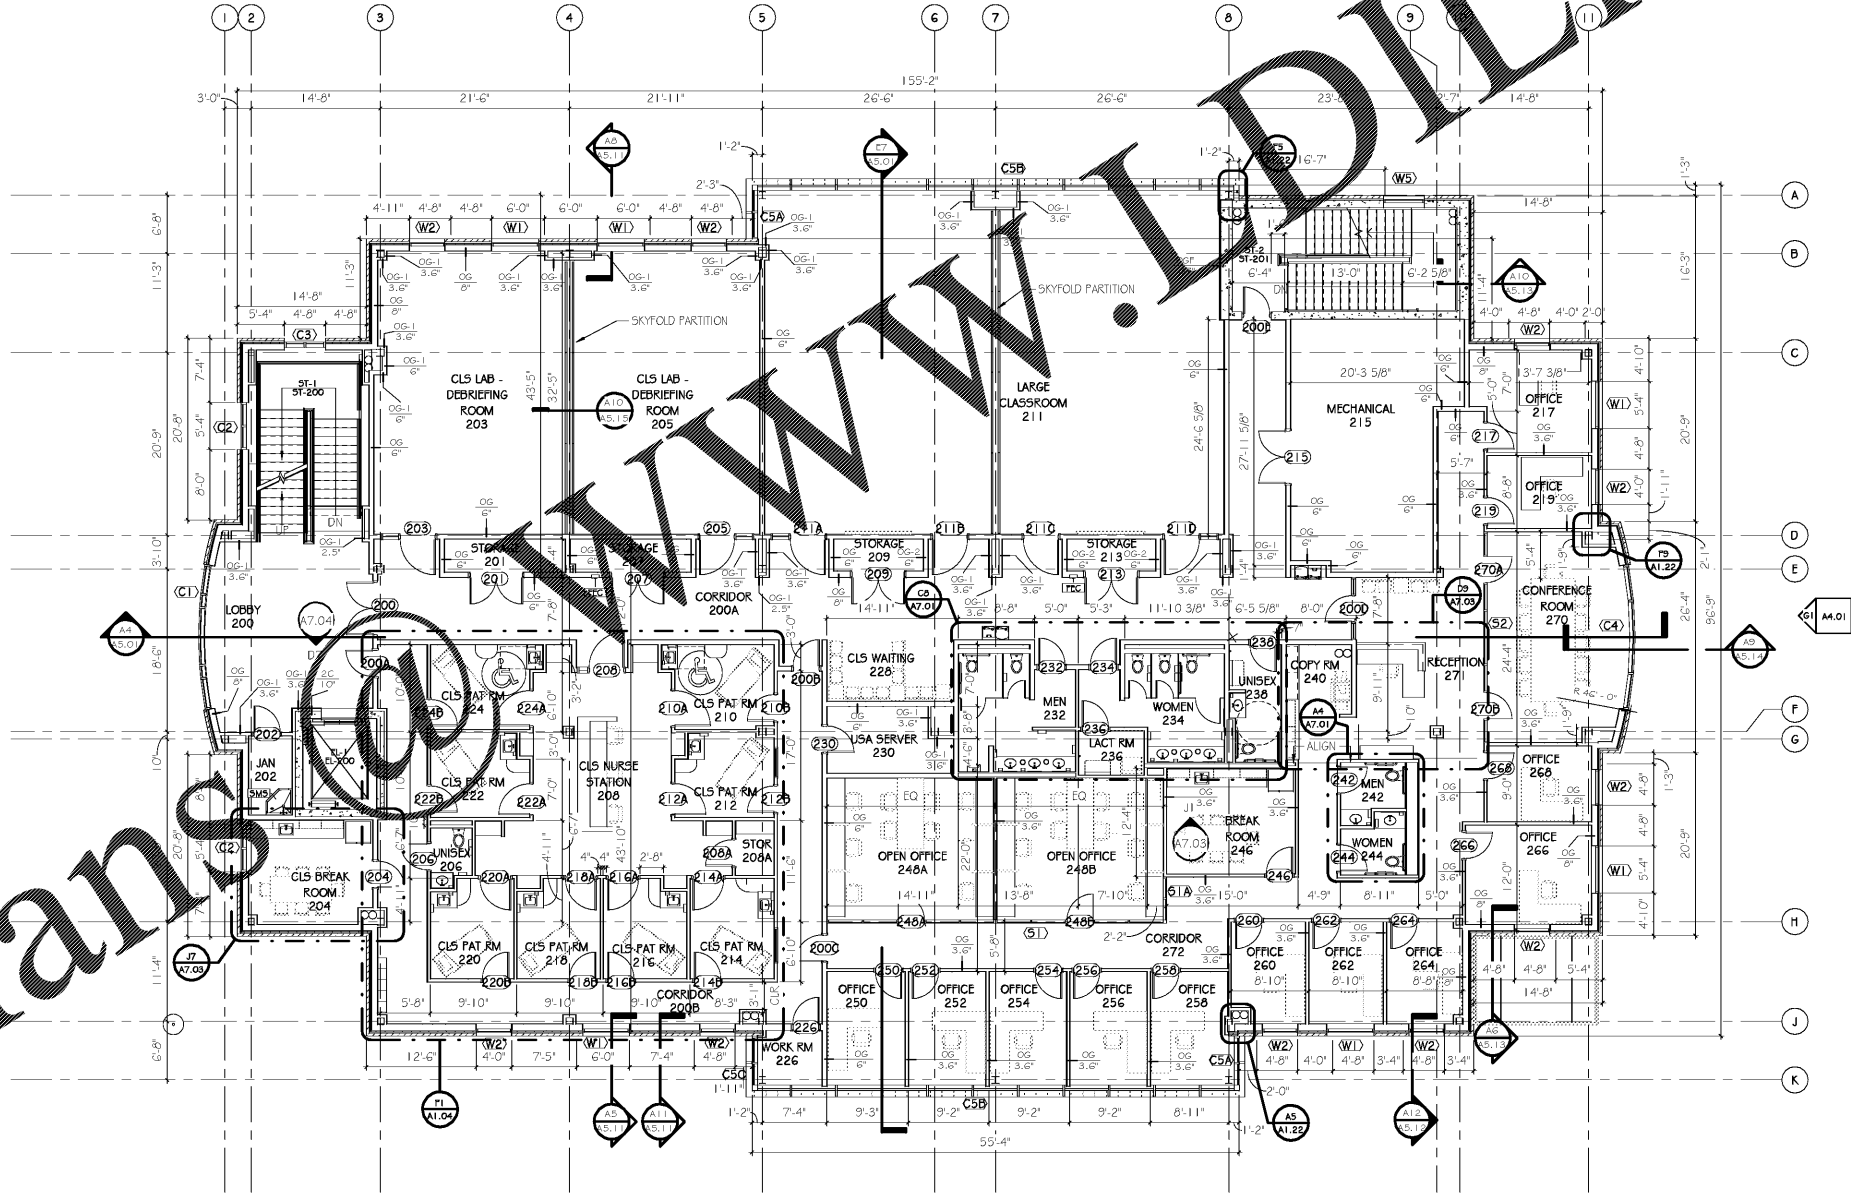

LEVEL 2 PLAN

A1.02

SIMULATION LABORATORY
BUILDING - USA JOB #16-07
MOBILE, ALABAMA
ABC #2017372
GMC # AMOB160019



ISSUE DATE	ISSUE FOR BID
2018.05.25	

DRAWN BY: JUDLS/GCS
CHECKED BY: JMC/SJS/JW

2701 1st Avenue S
Birmingham, AL 35233
T 205.879.4462
GMCNETWORK.COM

