


5/25/2018 4:10:08 PM

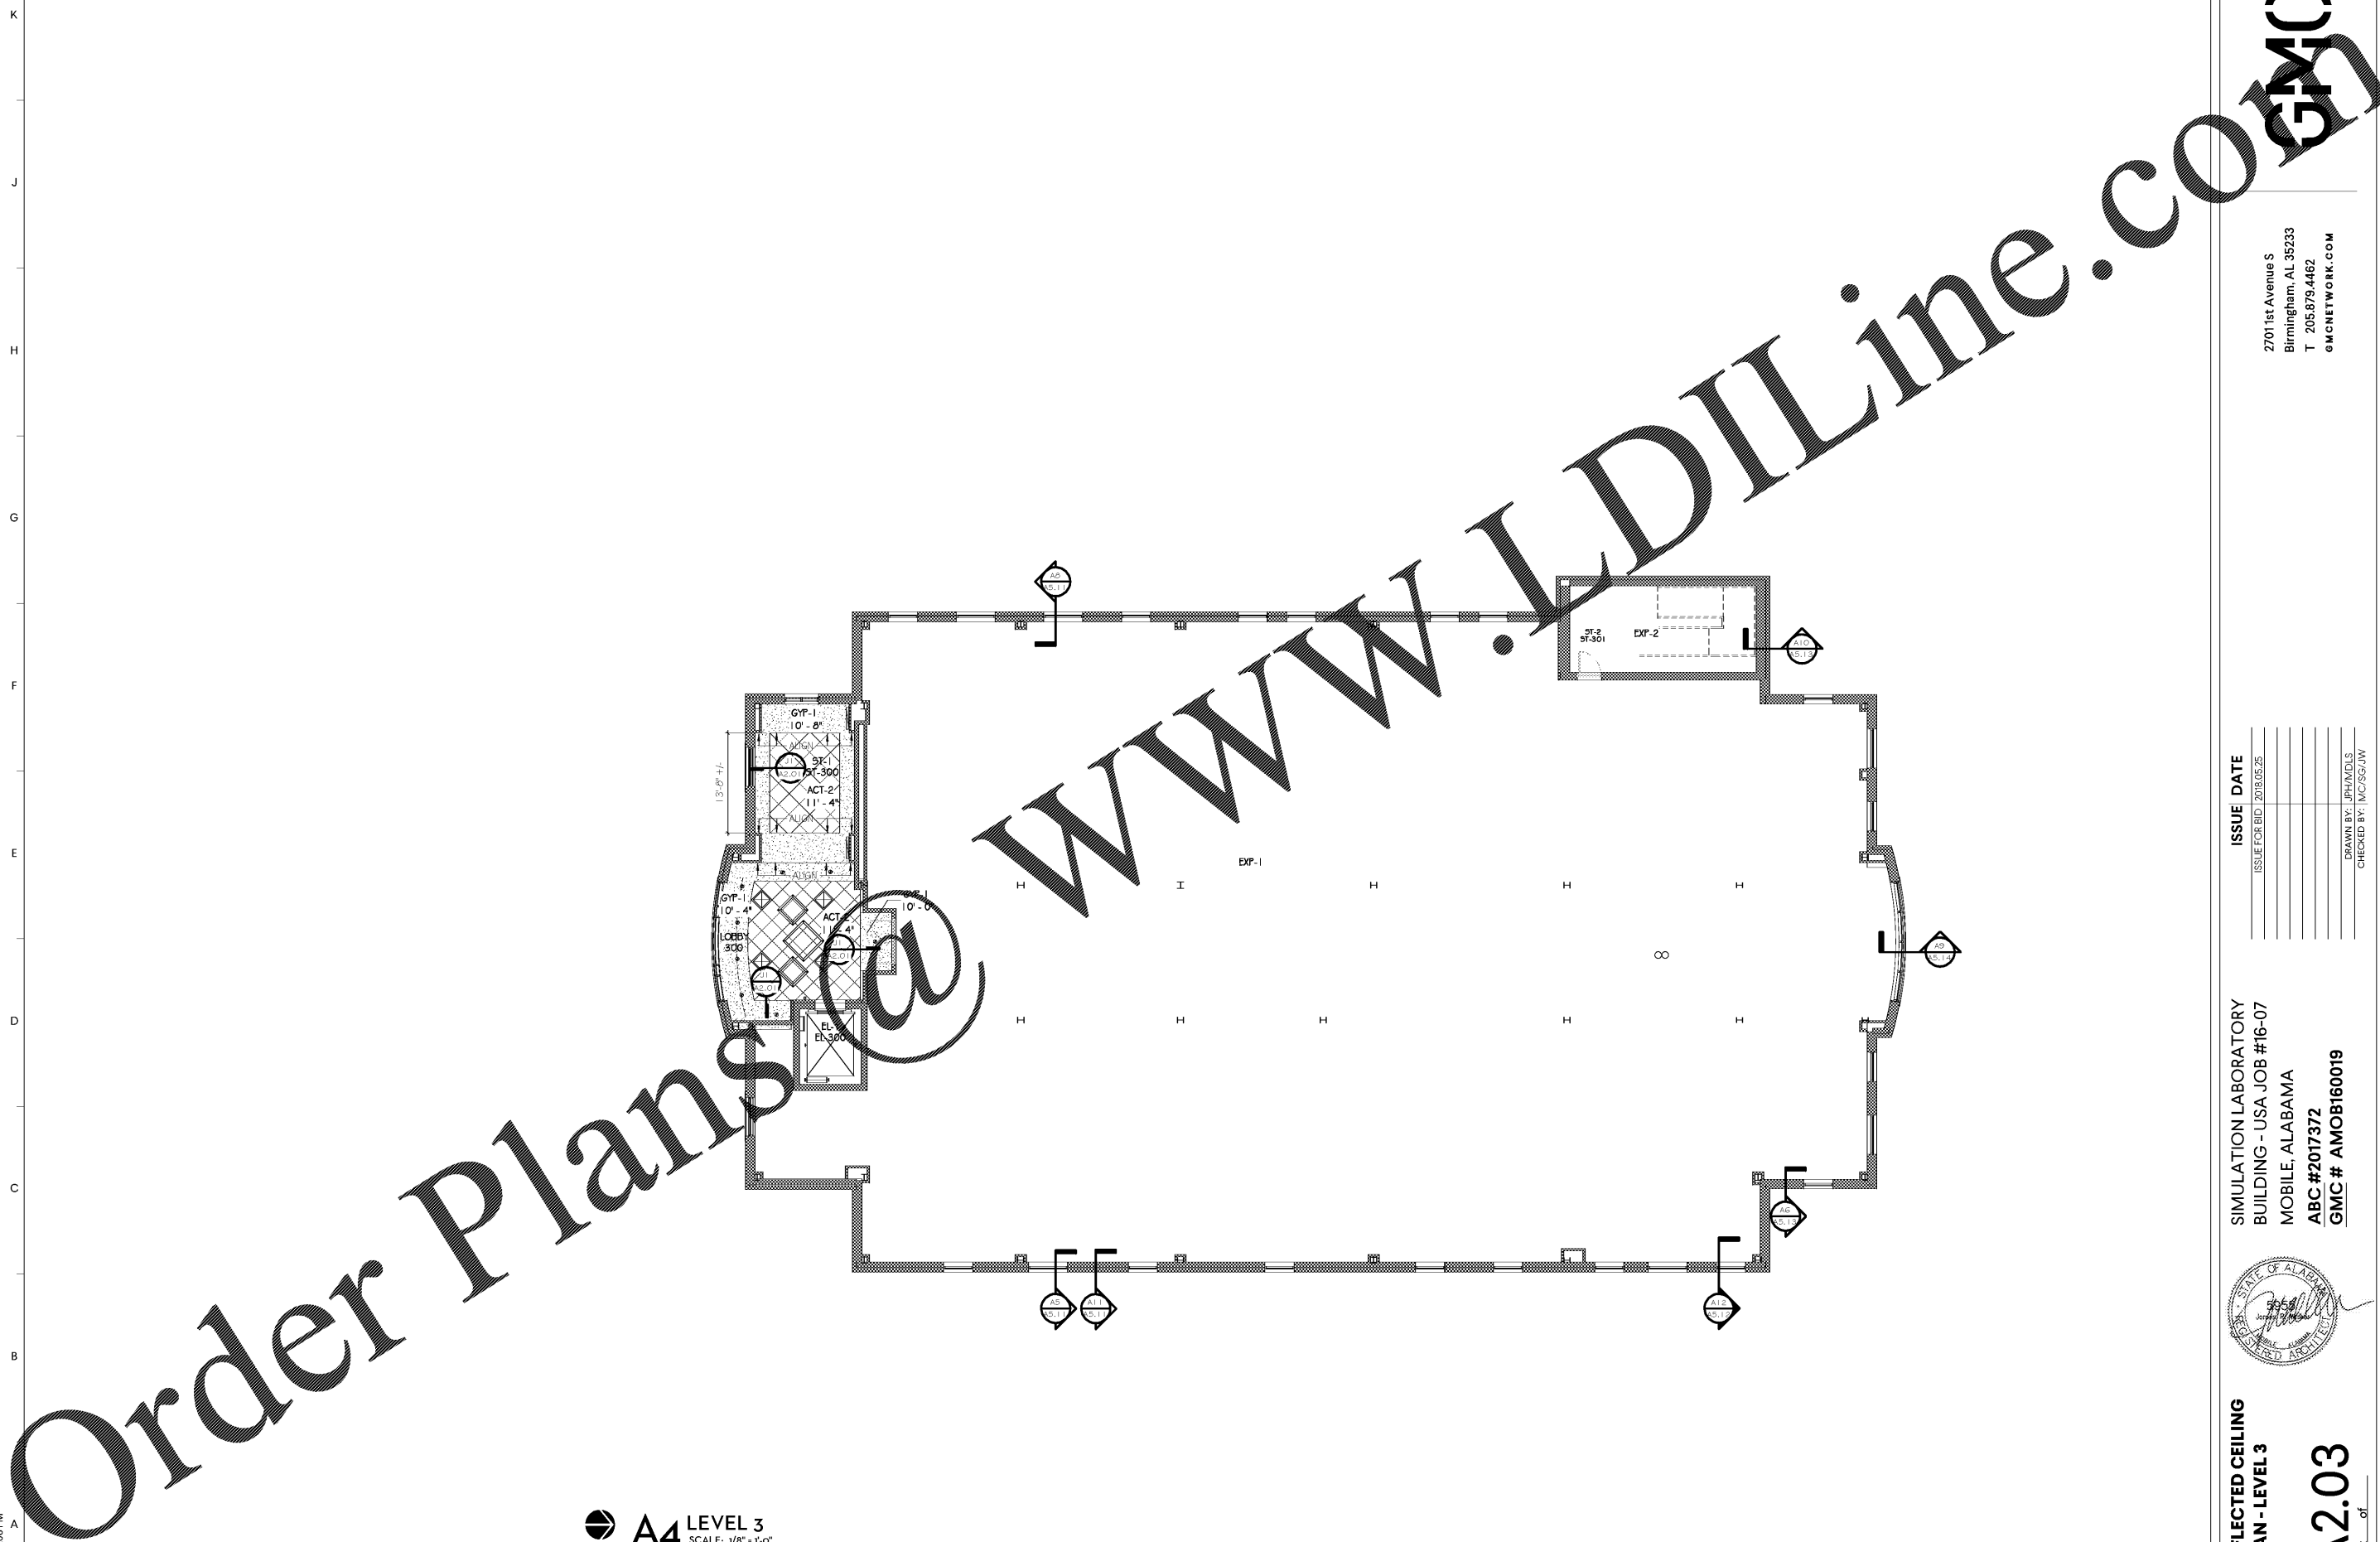

Order Plans @

WWW.IDILine.com

A4 LEVEL 3
 TRUE NORTH
 SCALE: 1/8" = 1'-0"

**REFLECTED CEILING
 PLAN - LEVEL 3**

A2.03
 sheet of



SIMULATION LABORATORY
 BUILDING - USA JOB #16-07
 MOBILE, ALABAMA
 ABC #2017372
 GMC # AMOB160019

ISSUE	DATE
ISSUE FOR BID	2018.05.25

2701 1st Avenue S
 Birmingham, AL 35233
 T 205.879.4462
 GMCNETWORK.COM

