




E1 ELEVATOR SILL - UPPER LEVELS
SCALE: 1 1/2" = 1'-0"

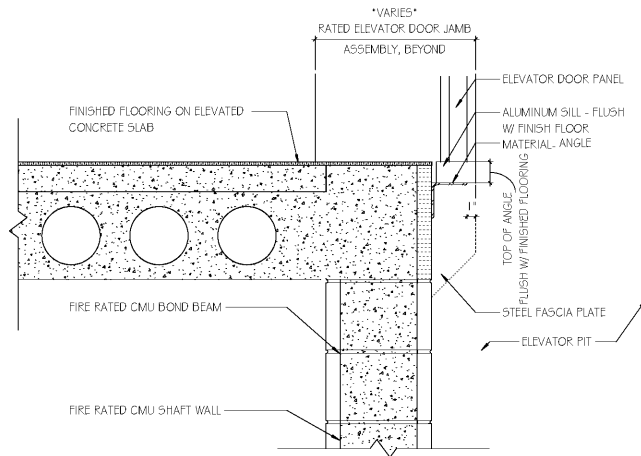


E4 ELEVATOR TYP FLOOR
SCALE: 1/2" = 1'-0"

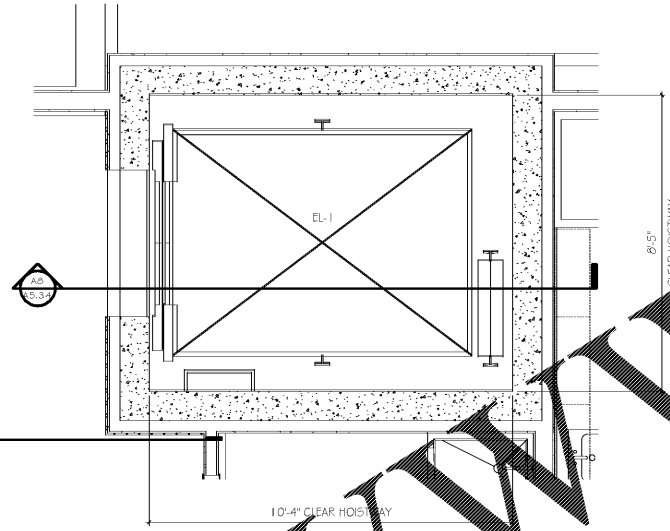


A1 ELEVATOR SILL - LEVEL 1
SCALE: 1 1/2" = 1'-0"

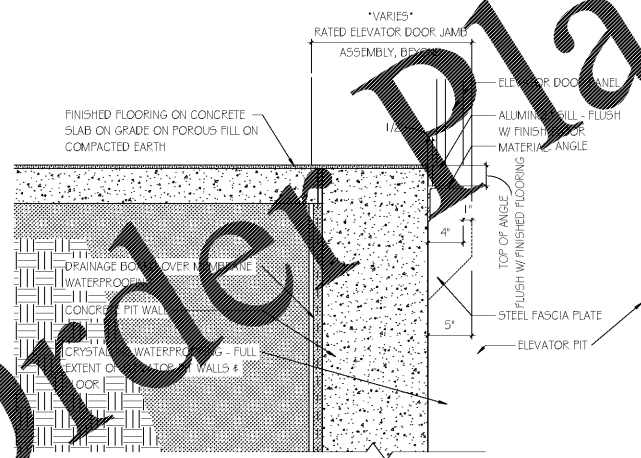

A4 ELEVATOR - FIRST FLOOR
SCALE: 1/2" = 1'-0"

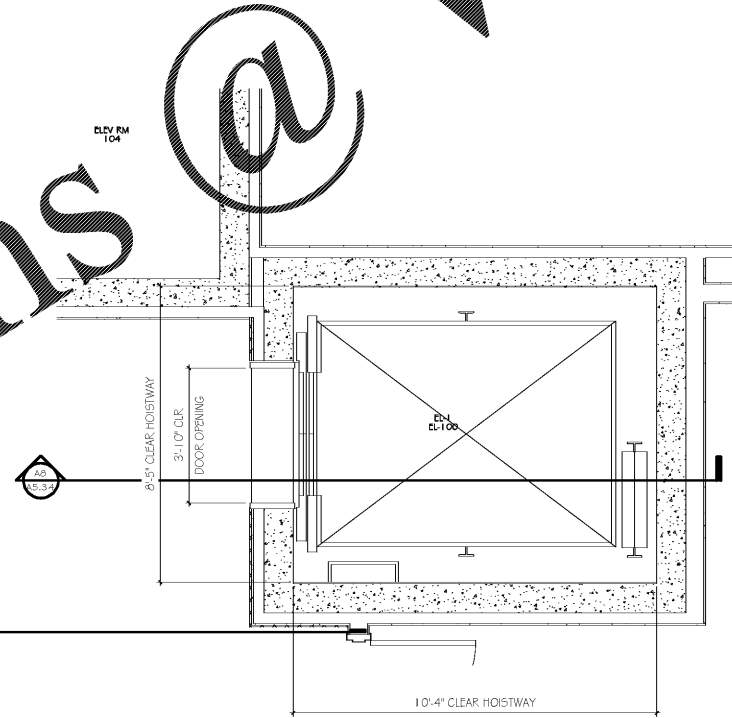

A8 ELEVATOR SECTION
SCALE: 1/2" = 1'-0"

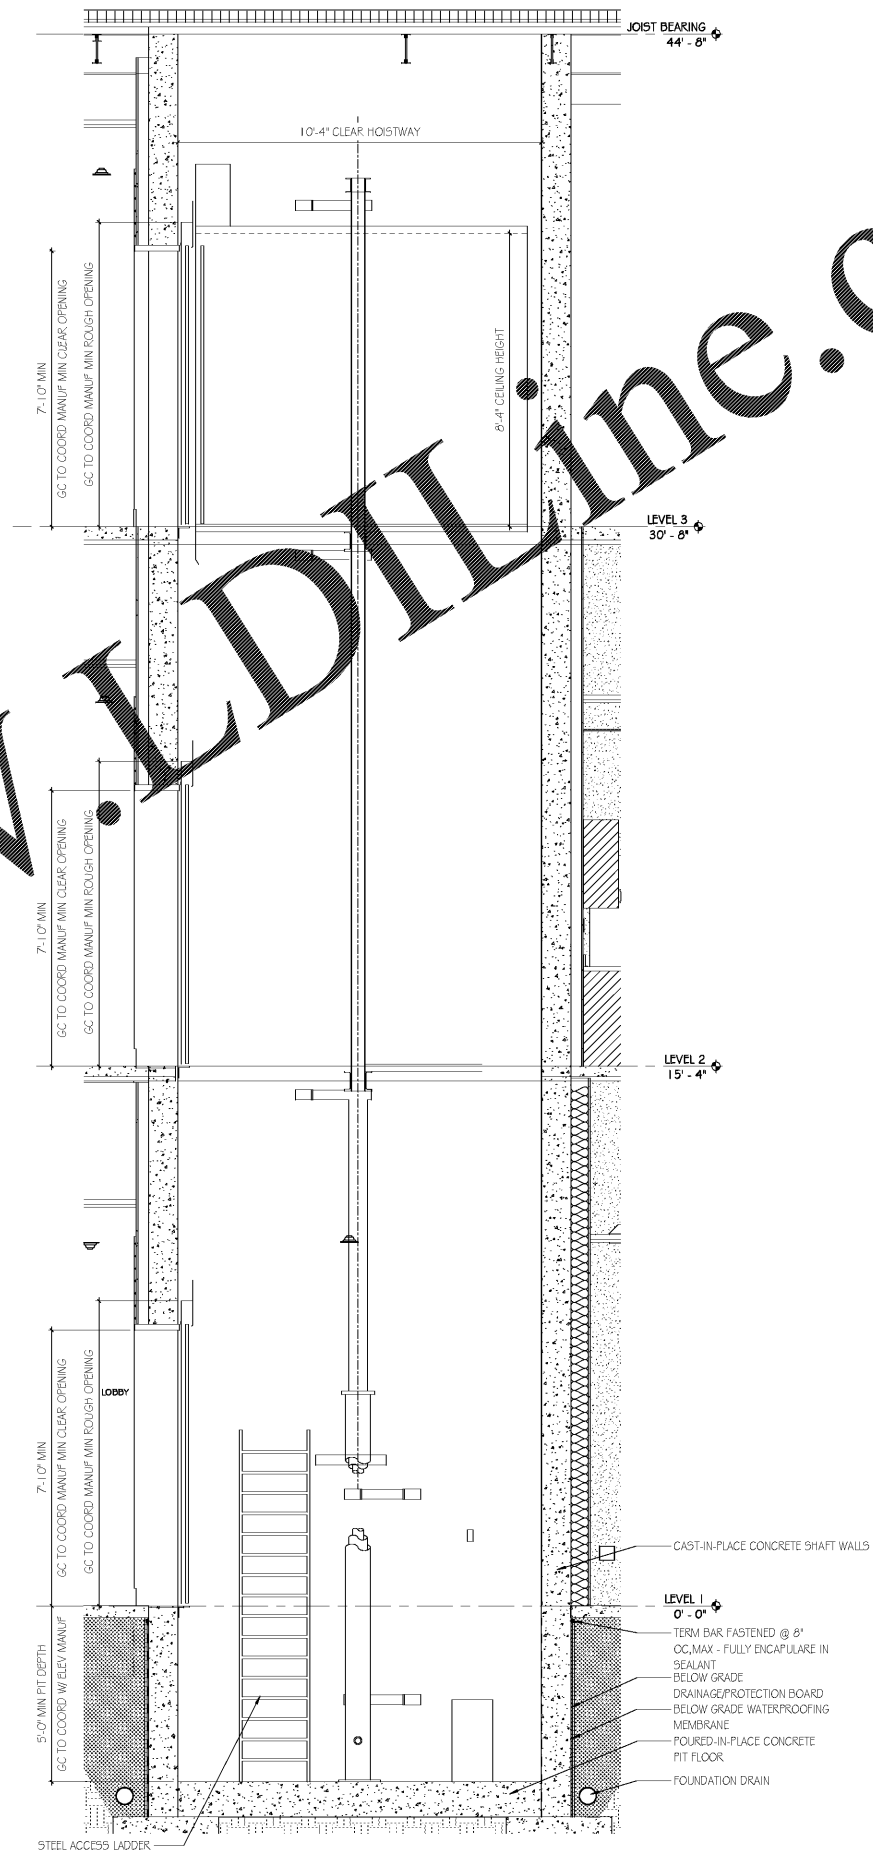

ISSUE	DATE
ISSUE FOR BID	2019.05.25

SIMULATION LABORATORY
BUILDING - USA JOB #16-07
MOBILE, ALABAMA
ABC #2017372
GMC # AMOB160019



VERTICAL CIRCULATION

A5.34
sheet of

2701 1st Avenue S
Birmingham, AL 35233
T 205.879.4462
GMCNETWORK.COM

GMC

5/25/2019 4:13:52 PM