


THIS PAGE INTENDED TO BE PRINTED IN COLOR

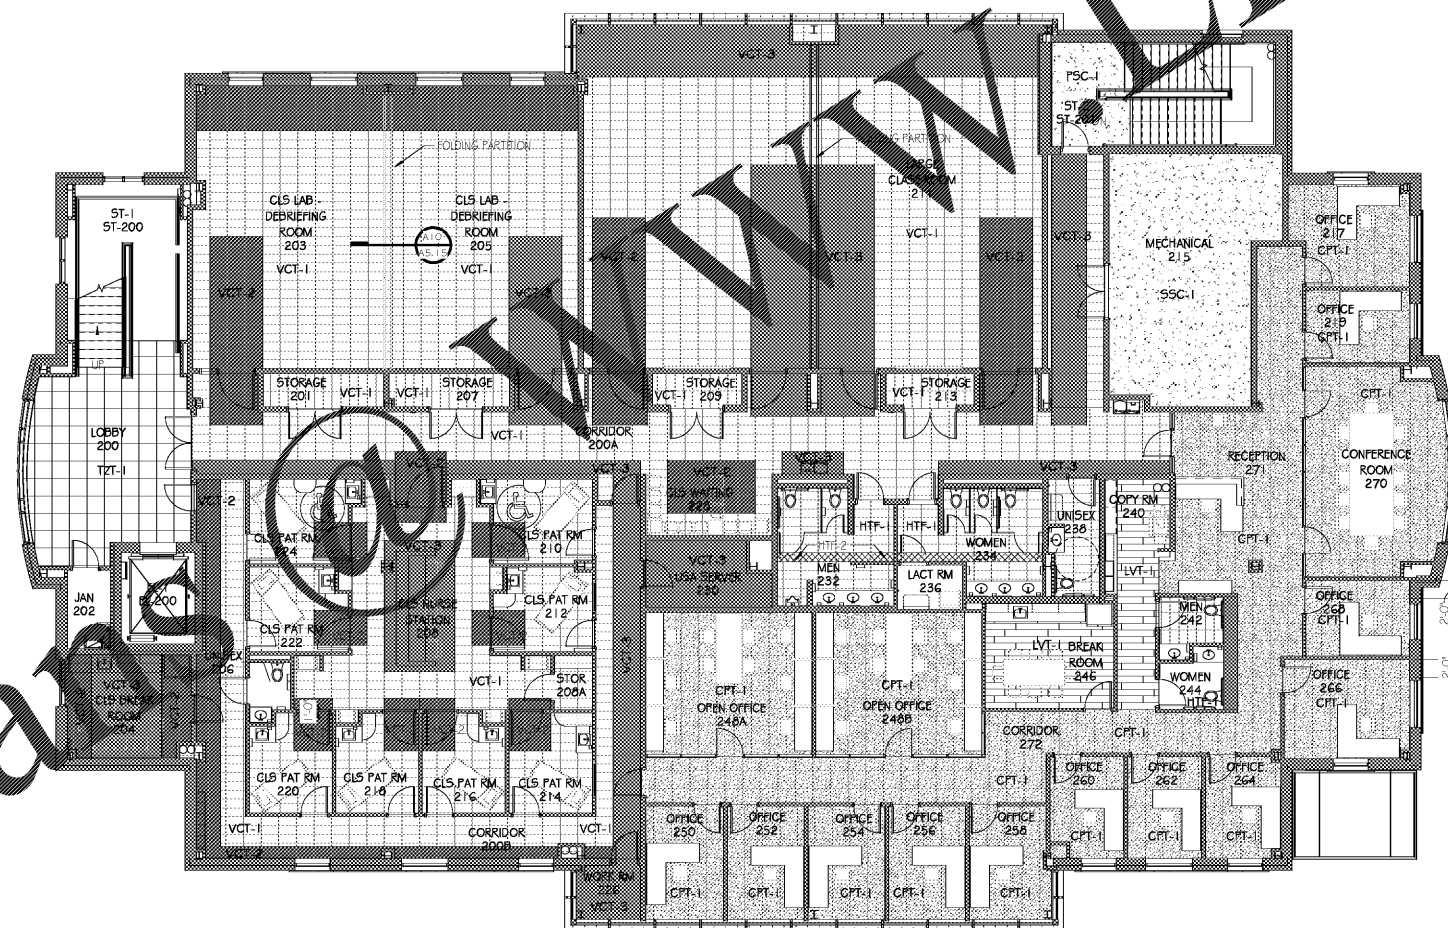

Order Plans

A3 FINISH PLAN - LEVEL 2
SCALE: 1/8" = 1'-0"

GMC

2701 1st Avenue S
Birmingham, AL 35233
T 205.879.4462
GMCNETWORK.COM

ISSUE	DATE
ISSUE FOR BID	2019.05.25

DRAWN BY: JPH/DEL
CHECKED BY: JWC/SJ/JW

SIMULATION LABORATORY
BUILDING - USA JOB #16-07
MOBILE, ALABAMA
ABC #2017372
GMC # AMOB160019



FINISH PLAN - LEVEL 2

A8.02
sheet of