


5/25/2018 4:15:13 PM

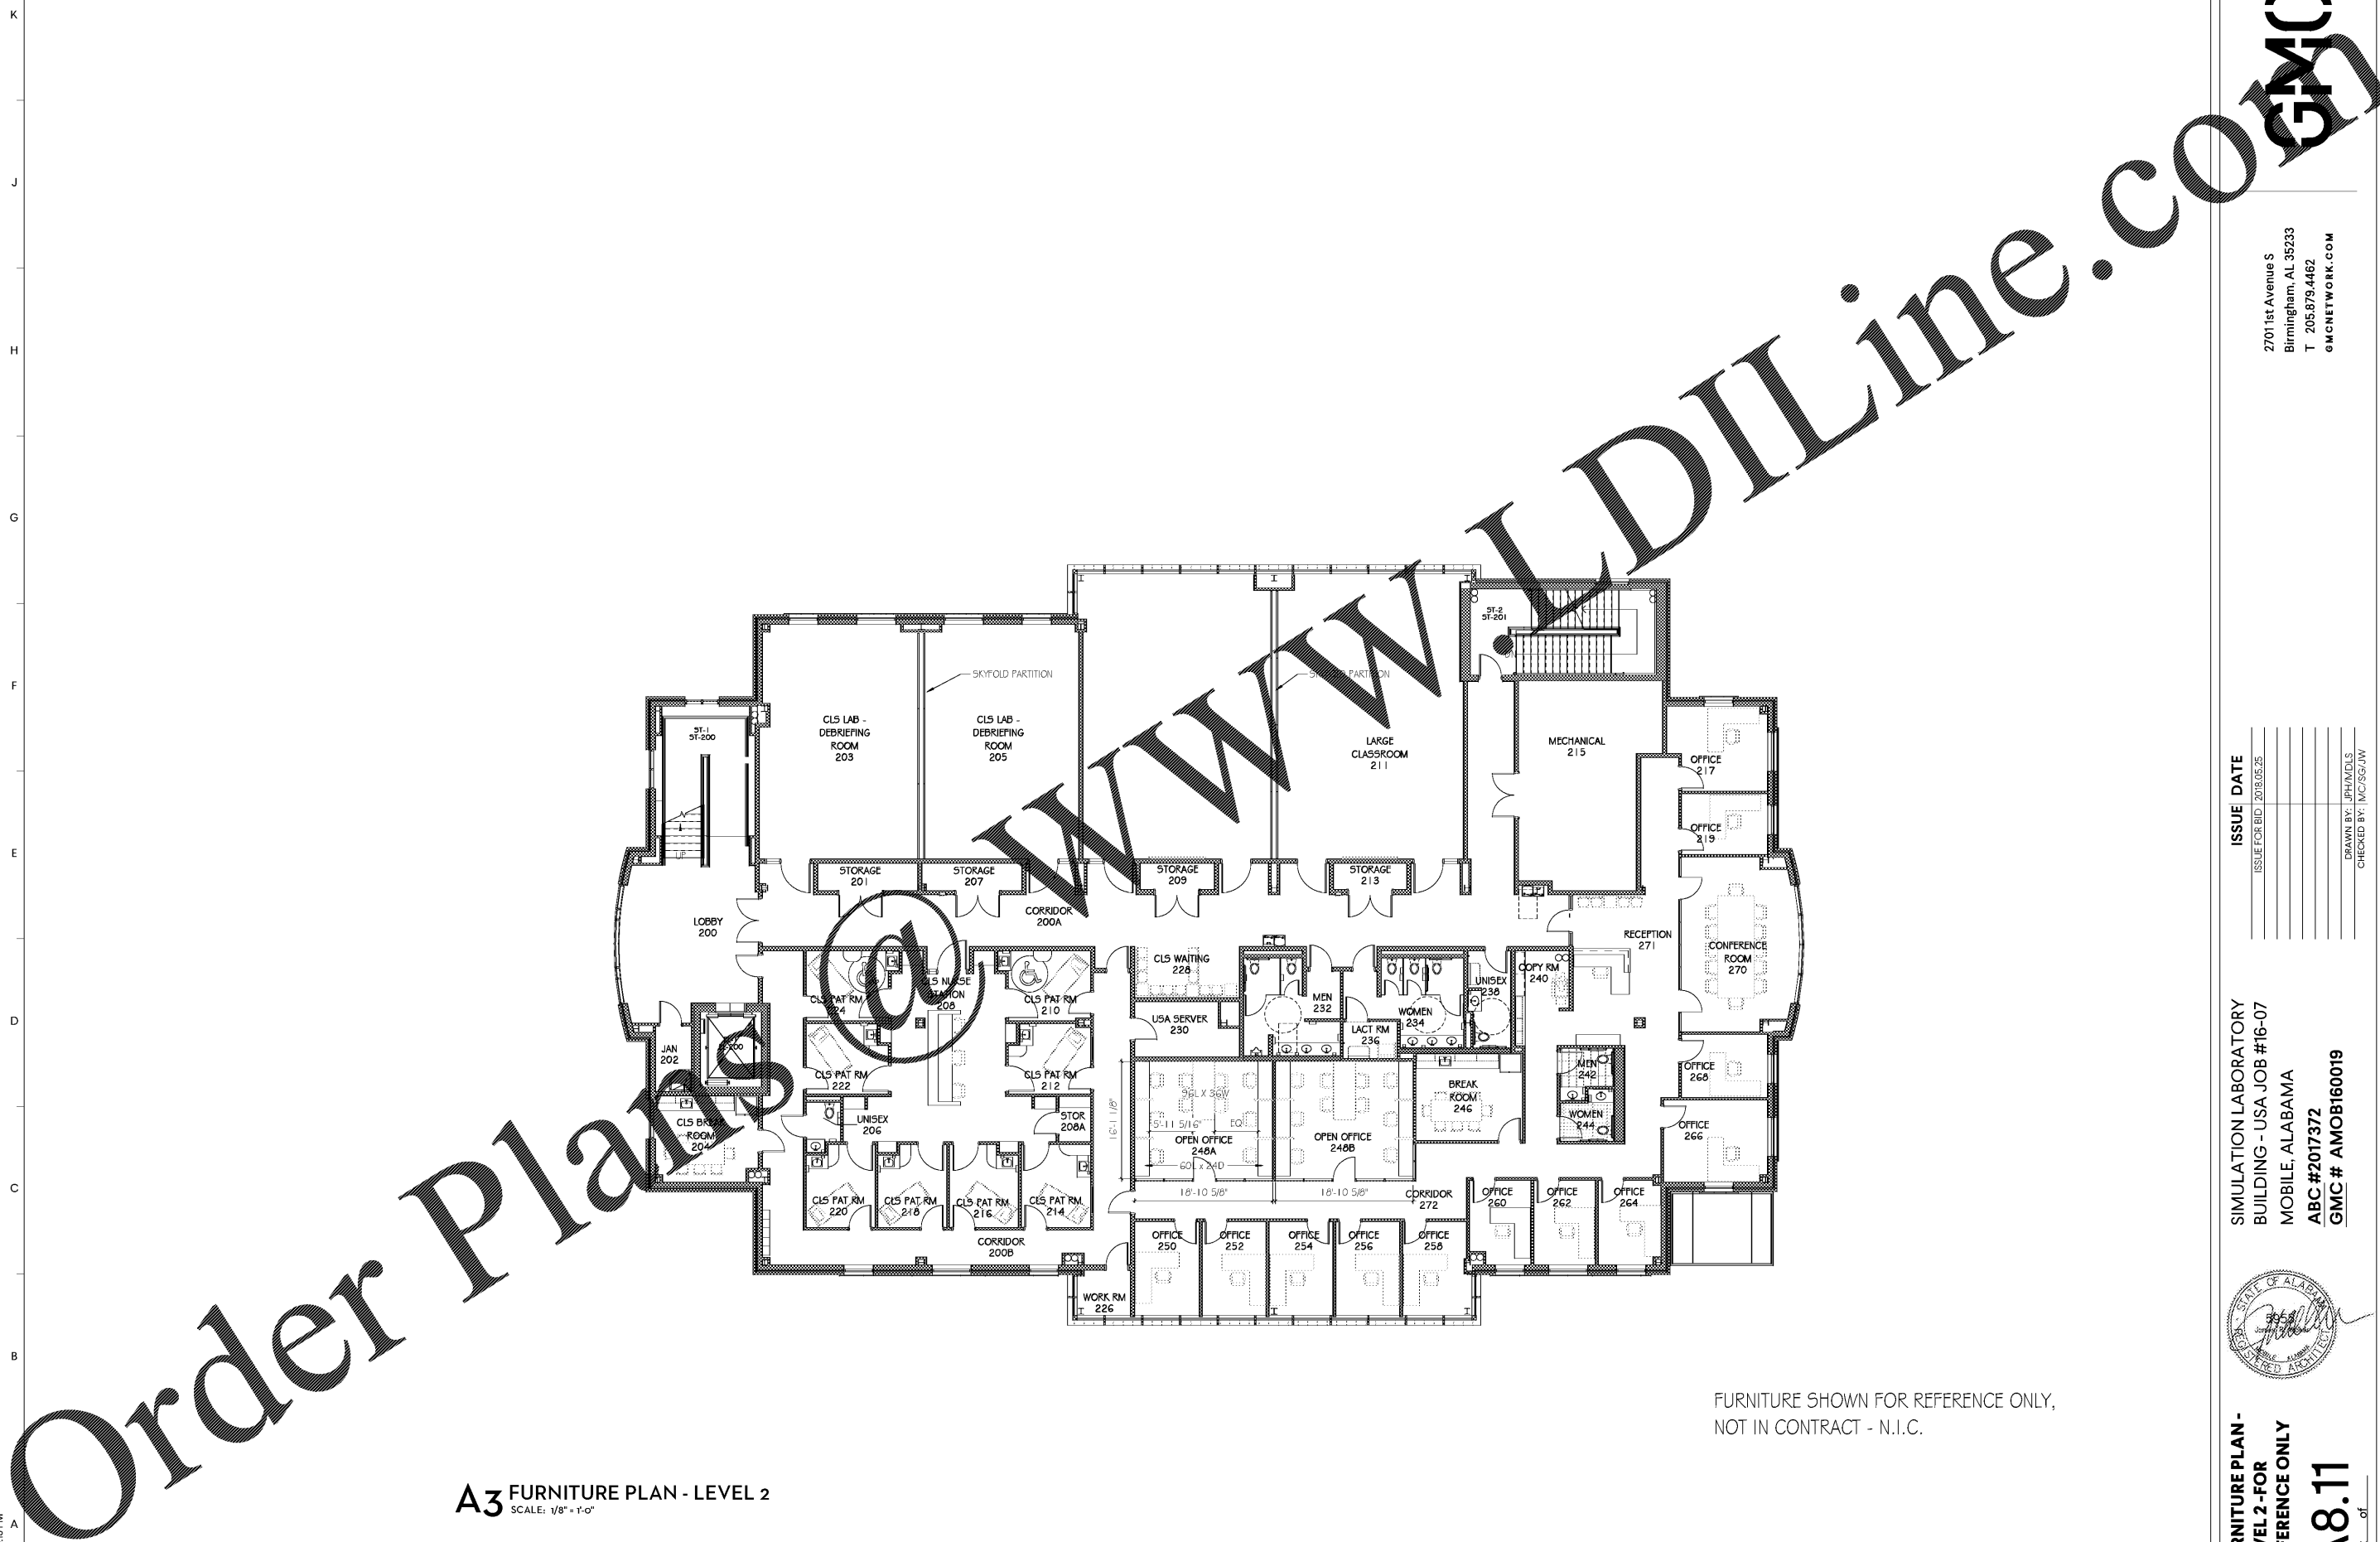

Order Plans

**A3** FURNITURE PLAN - LEVEL 2  
SCALE: 1/8" = 1'-0"

FURNITURE SHOWN FOR REFERENCE ONLY,  
NOT IN CONTRACT - N.I.C.

FURNITURE PLAN -  
LEVEL 2 - FOR  
REFERENCE ONLY

**A8.11**  
sheet of



SIMULATION LABORATORY  
BUILDING - USA JOB #16-07  
MOBILE, ALABAMA  
ABC #2017372  
GMC # AMOB160019

ISSUE	DATE
ISSUE FOR BID	2018.05.25

DRAWN BY: JPH/CLS  
CHECKED BY: JMC/SJW

2701 1st Avenue S  
Birmingham, AL 35233  
T 205.879.4462  
GMCNETWORK.COM

