

5/21/2016 13:234 PM

SCHMIDT
CONSULTING GROUP, INC.
MECHANICAL, ELECTRICAL, STRUCTURAL,
COMMUNICATIONS, INDUSTRIAL
ALABAMA LICENSE NUMBER 25171
WILLIAM JOSEPH JONES, P.E.
ALABAMA LICENSE NUMBER 25171
SC01PROJECT 2016 151


2701 1st Avenue S
Birmingham, AL 35233
T 205.879.4462
OMCNETWORK.COM

ISSUE DATE	ISSUE FOR BID
	2016.05.25


SIMULATION LABORATORY
BUILDING - USA JOB #16-07
MOBILE, ALABAMA
ABC #2017372
GMC # AMOB160019



LEVEL 2 MECHANICAL
PLAN
M1.02
Sheet of

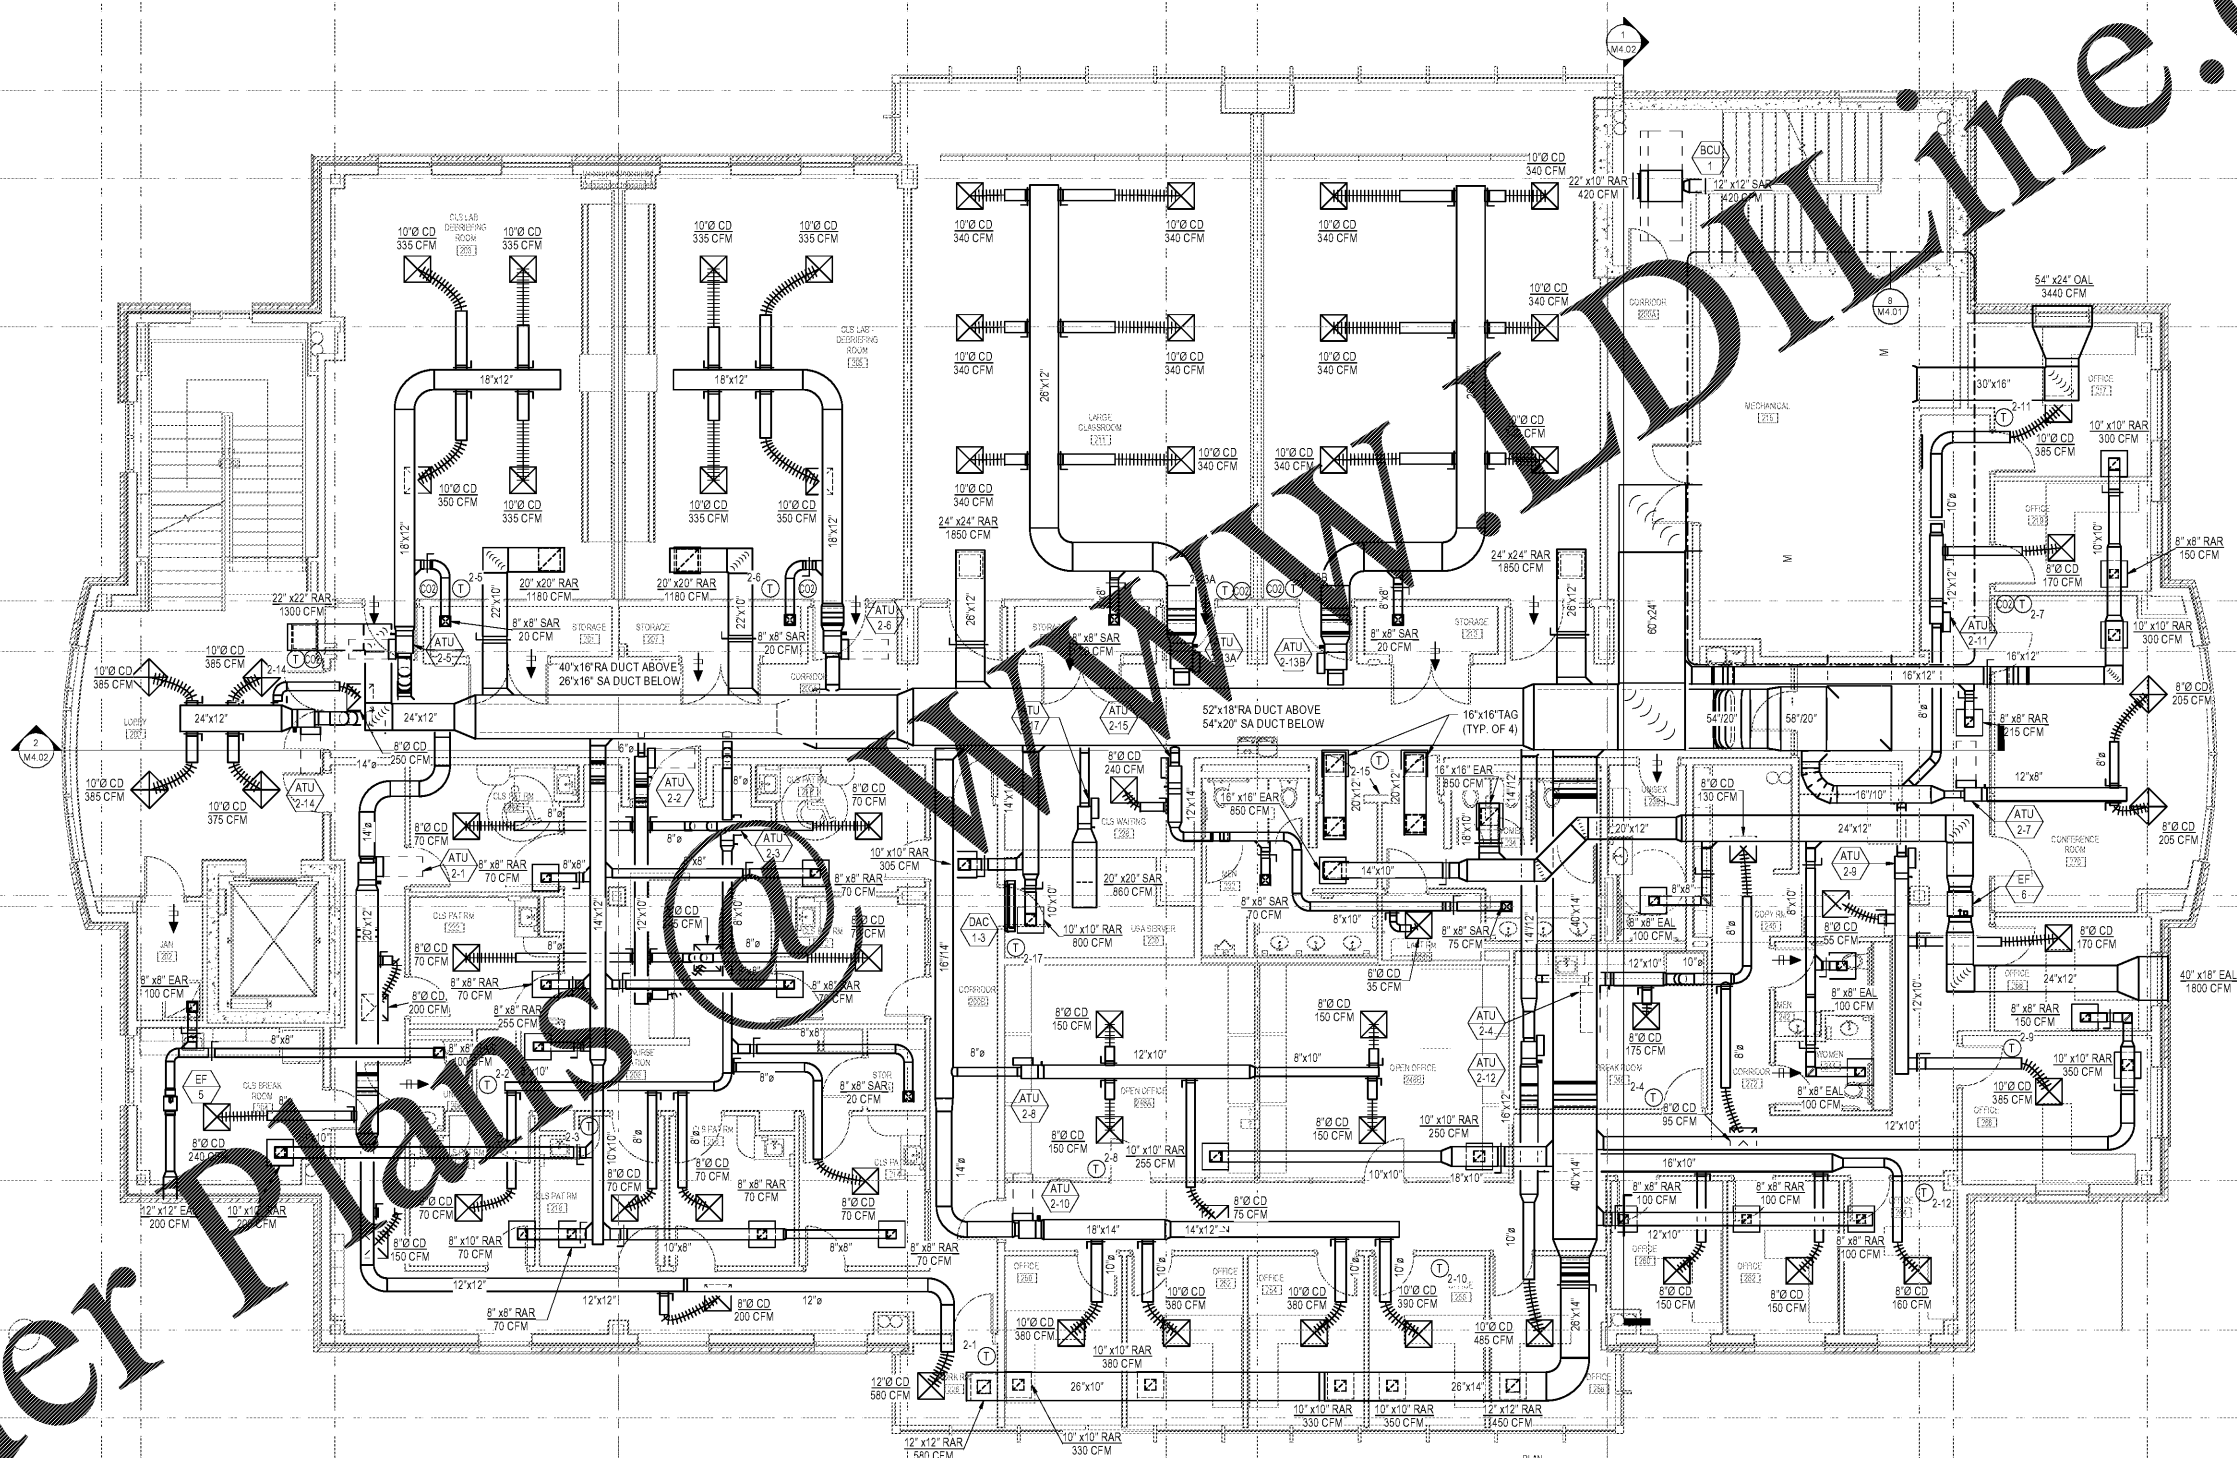

PLAN NORTH
1 LEVEL 2 - MECHANICAL PLAN
3/16" = 1'-0"

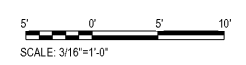

Order Plans

OMCNETWORK.COM