

SHEET NOTES

- (1) ROUTE COMBUSTION AIR AND FLUE TO CONCENTRIC VENT AND OUT THROUGH ROOF



2701 1st Avenue S  
Birmingham, AL 35233  
T 205.879.4462  
GMCNETWORK.COM

ISSUE DATE	ISSUE FOR
2018.05.25	BID

SIMULATION LABORATORY  
BUILDING - USA JOB #16-07  
MOBILE, ALABAMA  
ABC #2017372  
GMC # AMOB160019



LEVEL 2 - WASTE &  
VENT PLAN  
P1.02  
sheet of

5/21/2018 12:25:55 PM

K  
J  
H  
G  
F  
E  
D  
C  
B  
A

A  
B  
C  
D  
E  
F  
G  
H  
J  
K

3

4

5


6

7

9

10

11

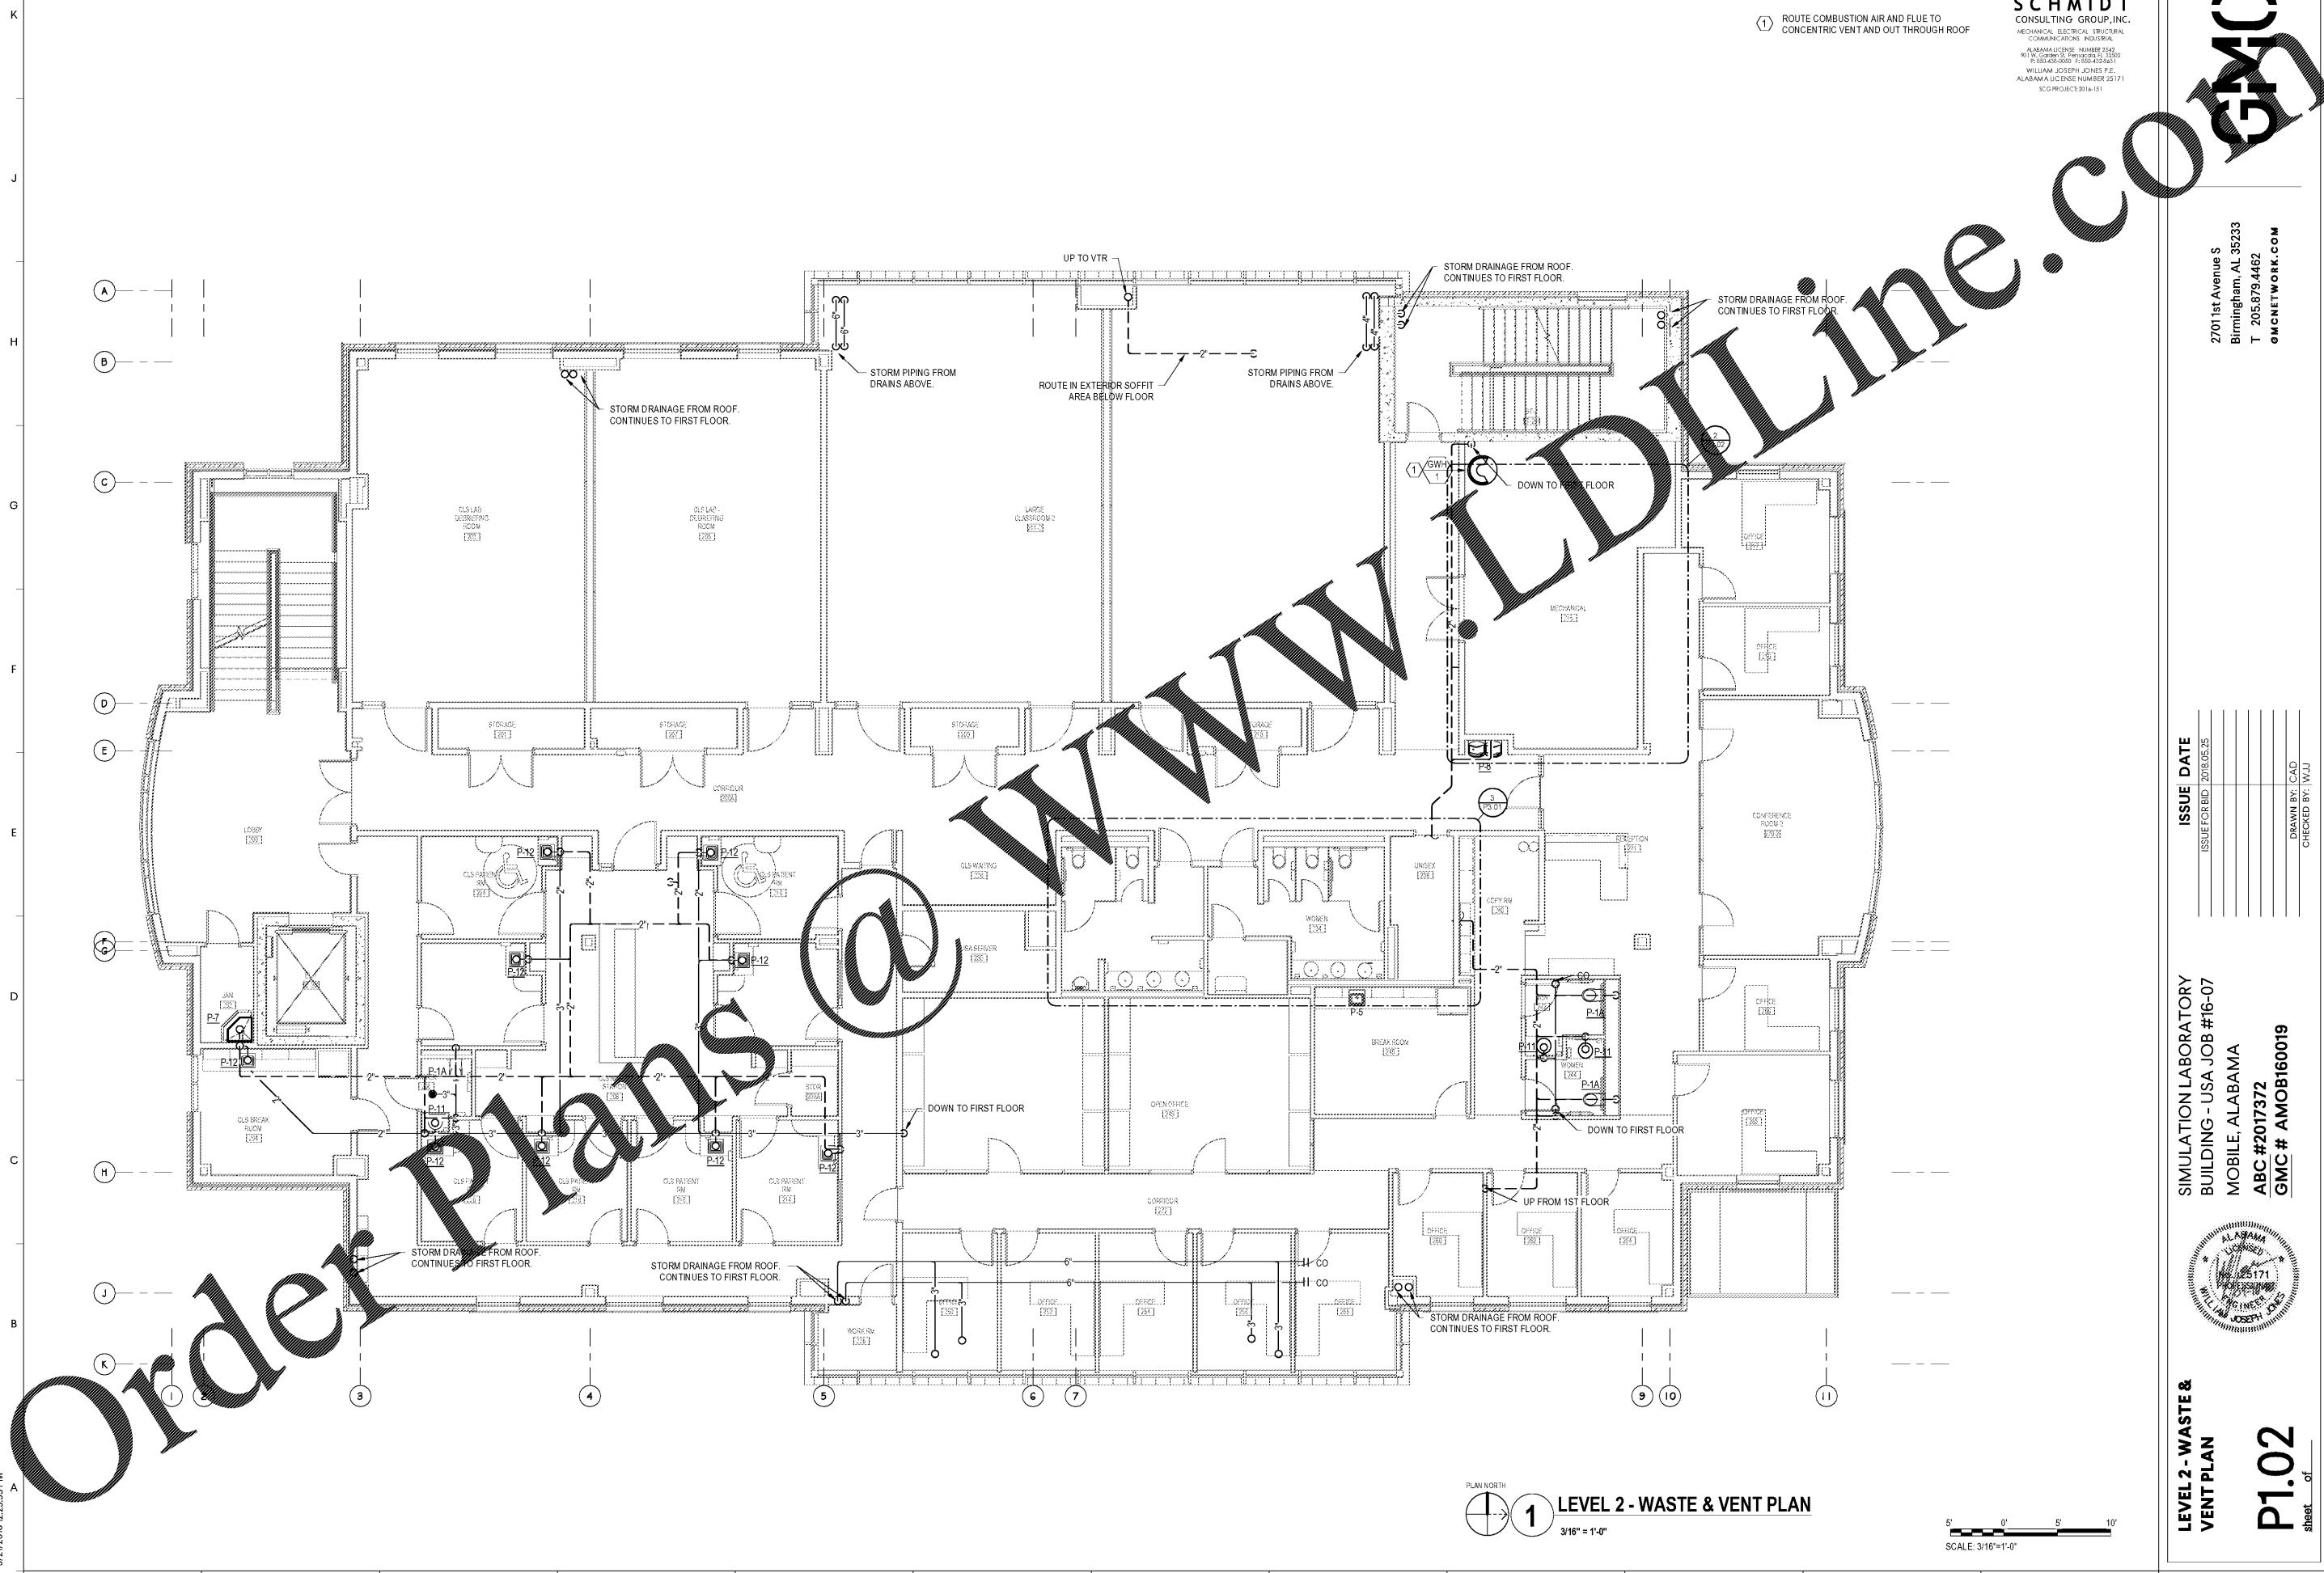

1 LEVEL 2 - WASTE & VENT PLAN  
SCALE: 3/16" = 1'-0"

