

ISSUE DATE	ISSUE FOR
2016.05.25	BID


DRAWN BY: CAD  
 CHECKED BY: WJ

**SIMULATION LABORATORY**  
 BUILDING - USA JOB #16-07  
 MOBILE, ALABAMA  
 ABC #2017372  
 GMC # AMOB160019




**LEVEL 3 - WASTE & VENT PLAN**

**P1.03**  
 sheet of

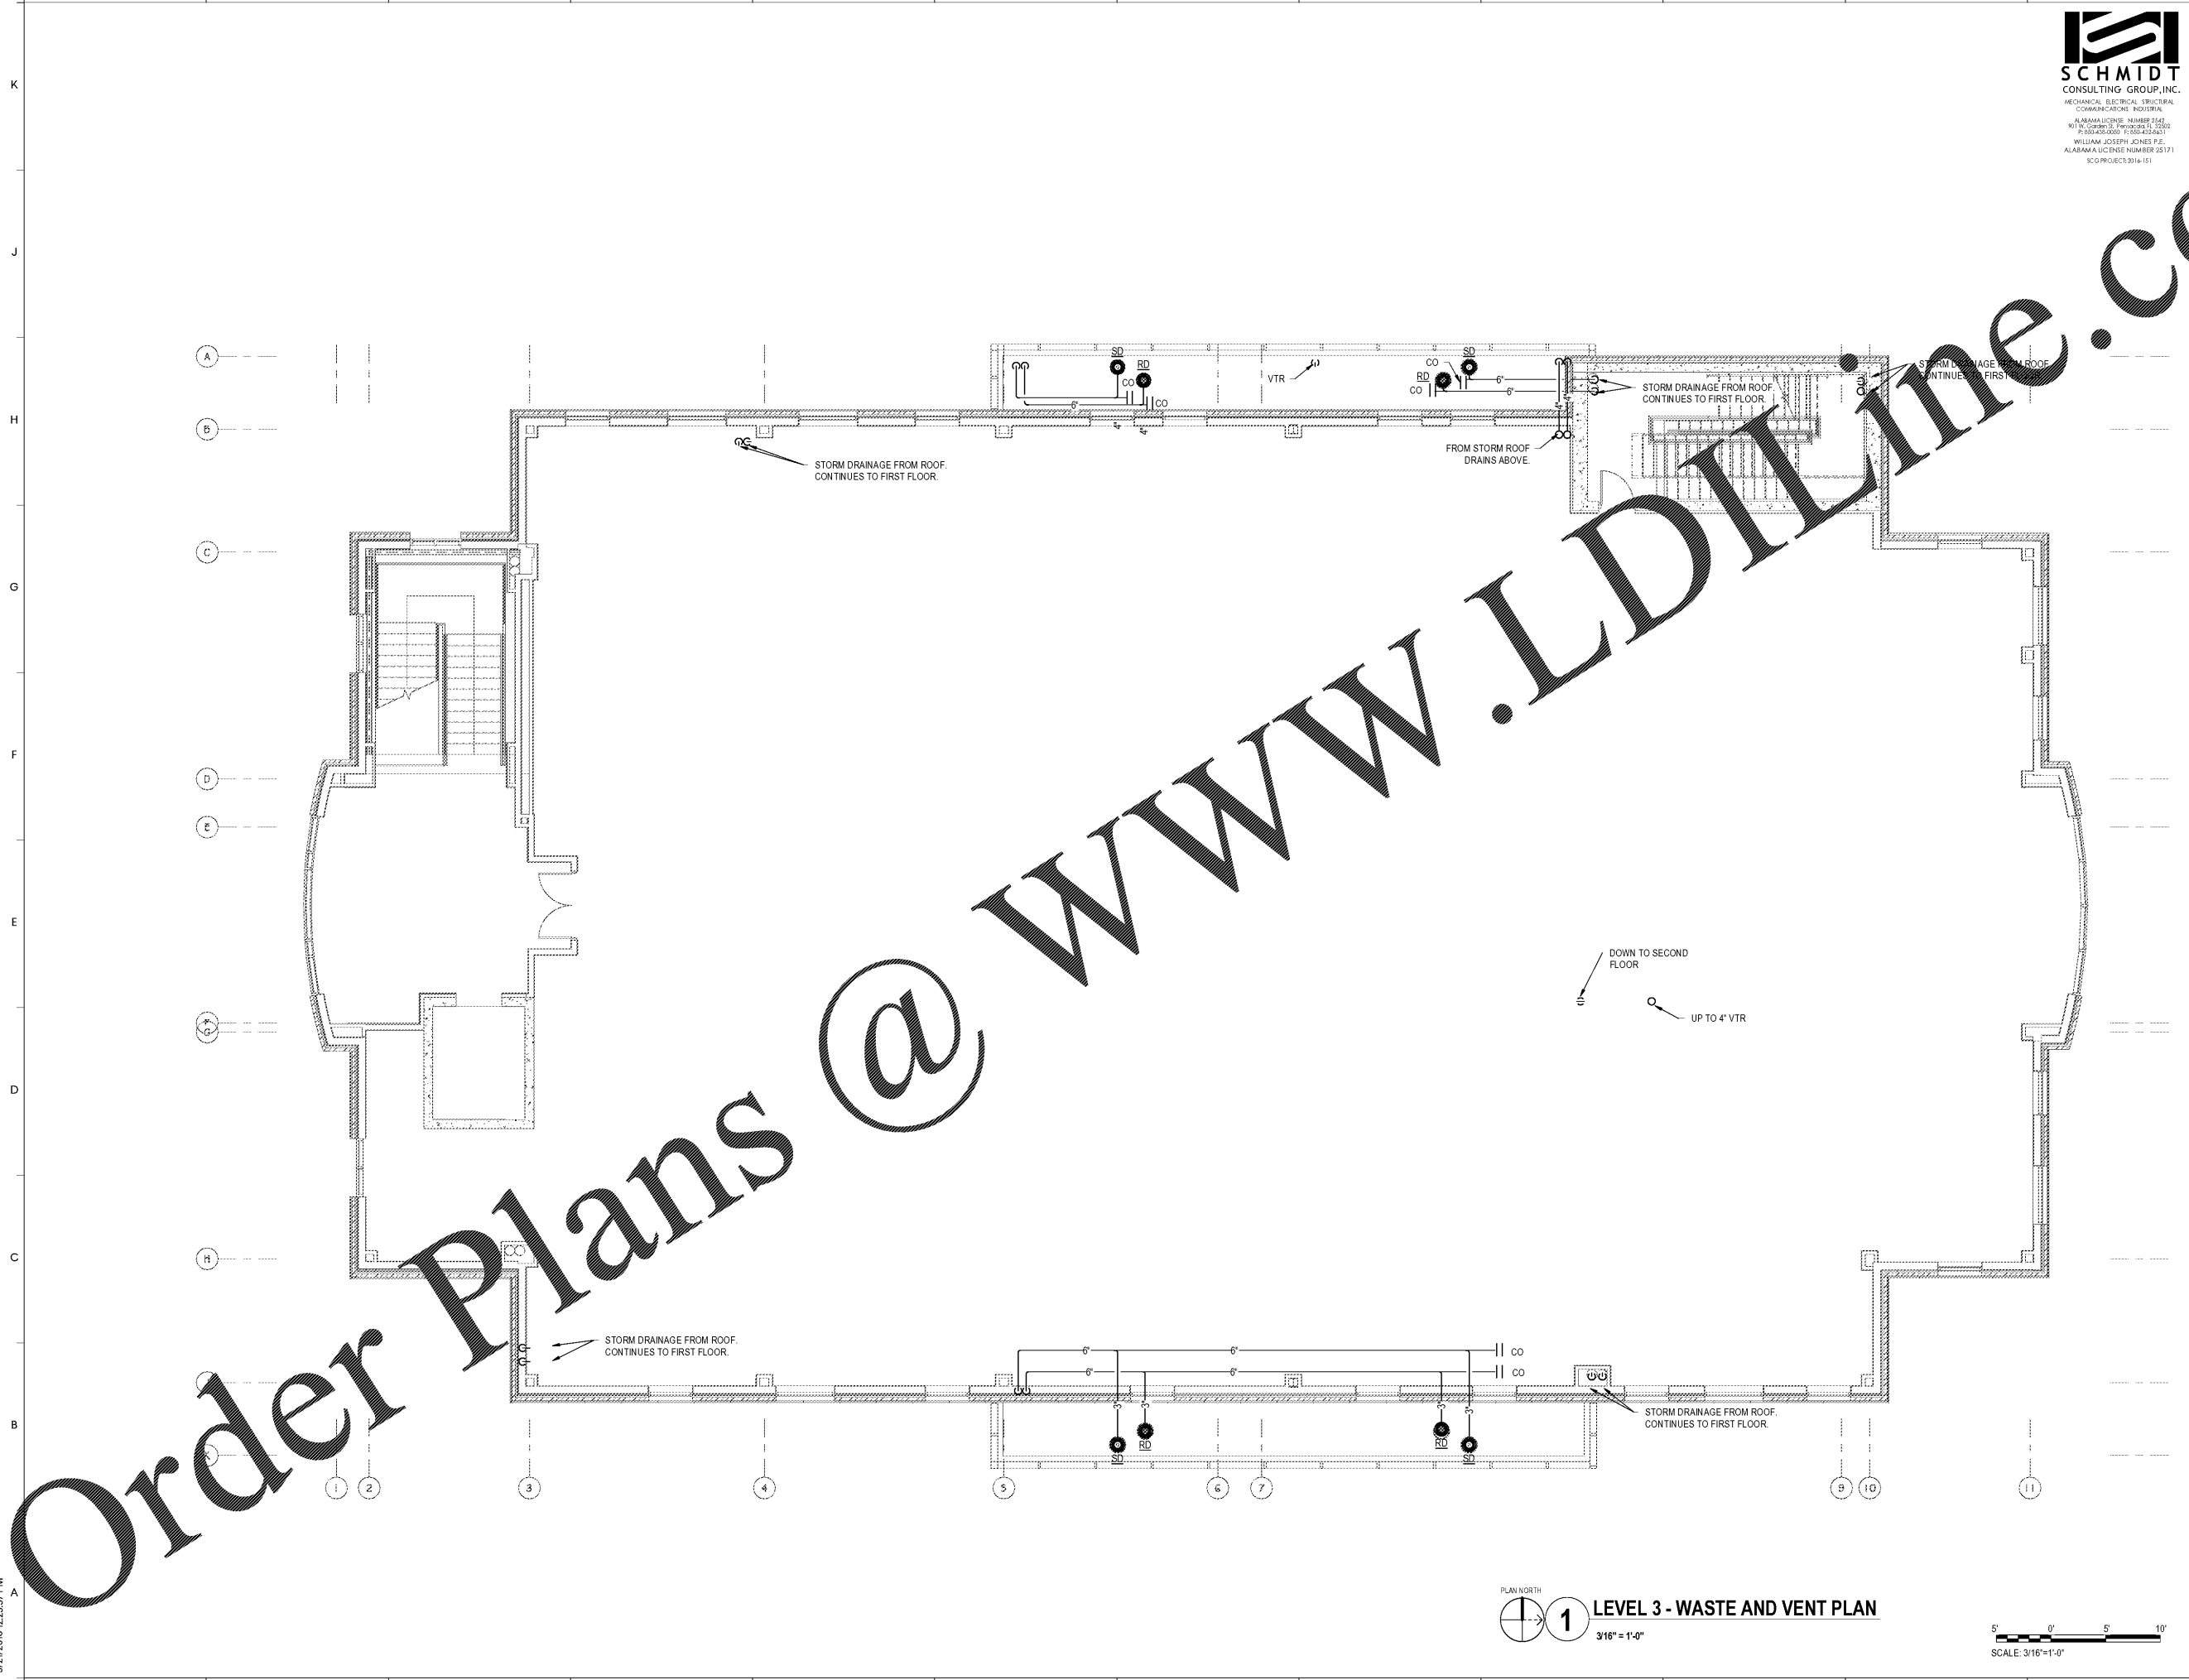

PLAN NORTH  
**1 LEVEL 3 - WASTE AND VENT PLAN**  
 SCALE: 3/16" = 1'-0"

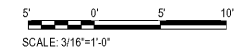

Order Plans @ www.LDOnline.com