

5/21/2018 12:26:14 PM

K
J
H
G
F
E
D
C
B
A

1 2 3 4 5 6 7 8 9 10 11 12

GENERAL NOTE

1. PROVIDE ACCESS PANELS IN GYP. CIELINGS IN ORDER TO PROVIDE ACCESS TO ALL SHUTOFF VALVES. COORDINATE WITH ARCHITECT.

SHEET NOTE

① ROUTE CW AND HW DOWN WITHIN STUD WALL TO SERVE FIXTURES.



2701 1st Avenue S
Birmingham, AL 35233
T 205.879.4462
OMCNETWORK.COM


ISSUE DATE	ISSUE FOR
2018.05.25	FOR BID

SIMULATION LABORATORY
BUILDING - USA JOB #16-07
MOBILE, ALABAMA
ABC #2017372
GMC # AMOB160019




LEVEL 2 - CW, HW, CA,
V, & GAS PLAN

P2.02
sheet of

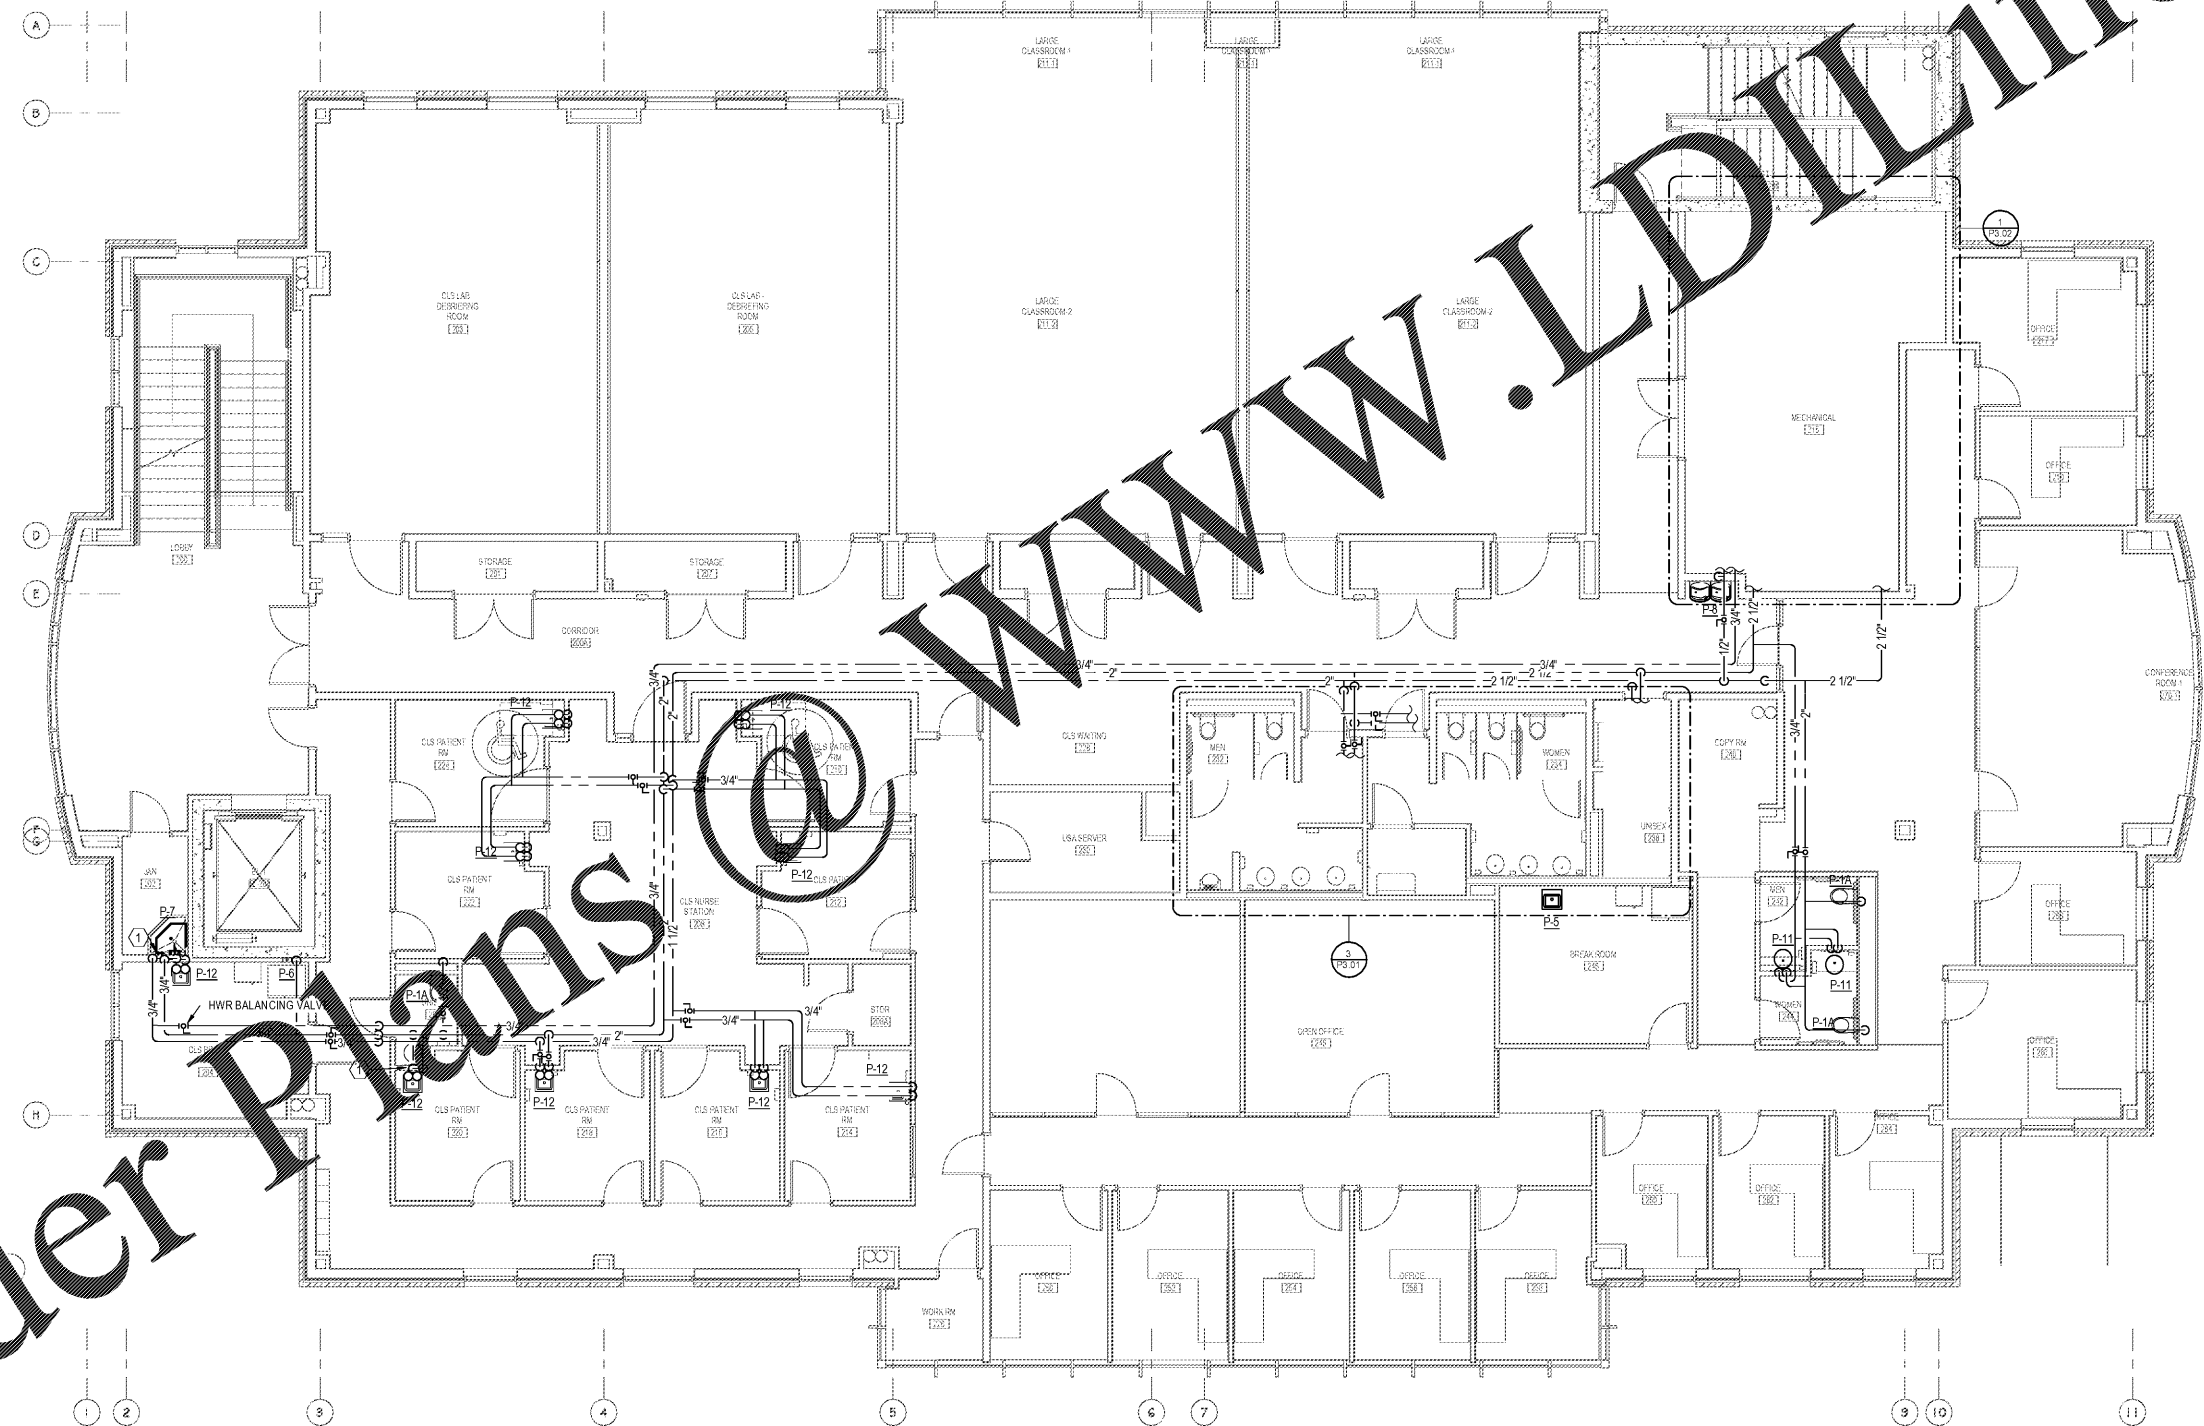

PLAN NORTH
1 LEVEL 2 - DOMESTIC WATER, COMPRESSED AIR, AND VACUUM PLAN
3/16" = 1'-0"

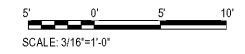

K
J
H
G
F
E
D
C
B
A

Order Plans @ www.LDOnline.com