


5/21/2018 12:26:45 PM

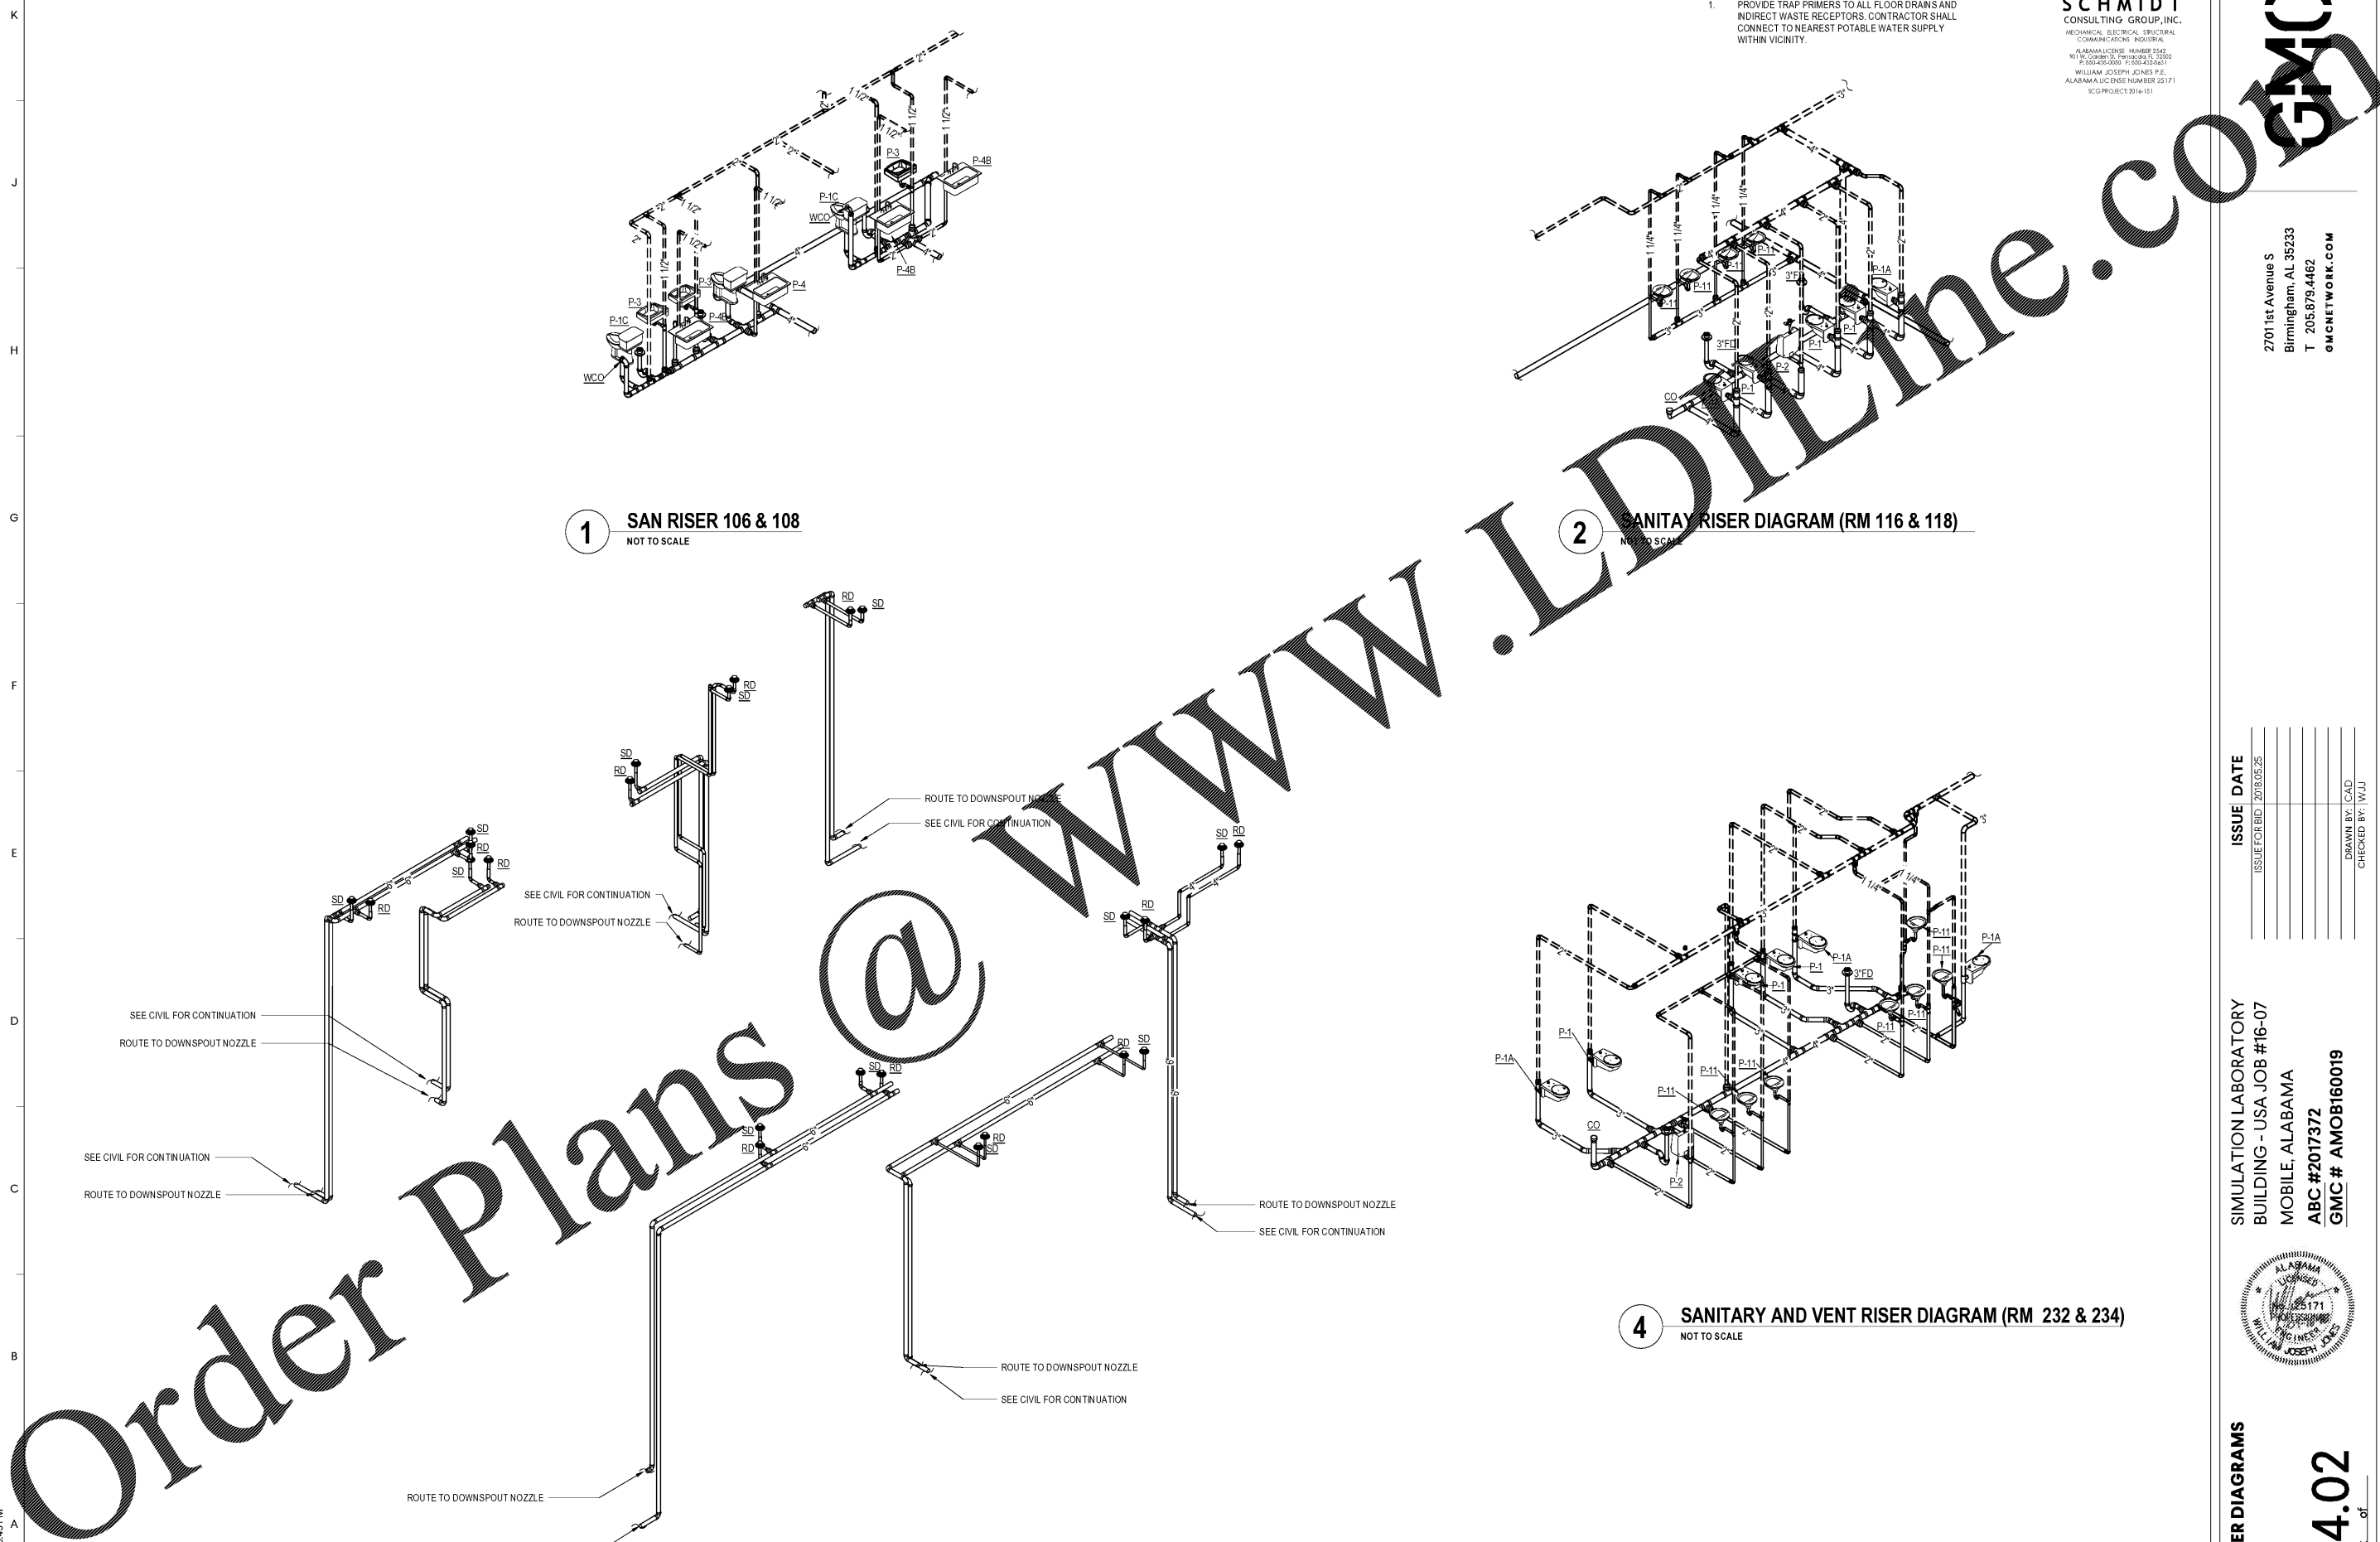

1 SAN RISER 106 & 108
NOT TO SCALE

2 SANITARY RISER DIAGRAM (RM 116 & 118)
NOT TO SCALE

3 STORM RISER
NOT TO SCALE

4 SANITARY AND VENT RISER DIAGRAM (RM 232 & 234)
NOT TO SCALE

GENERAL NOTE
1. PROVIDE TRAP PRIMERS TO ALL FLOOR DRAINS AND INDIRECT WASTE RECEPTORS. CONTRACTOR SHALL CONNECT TO NEAREST POTABLE WATER SUPPLY WITHIN VICINITY.

SCHMIDT
CONSULTING GROUP, INC.
MECHANICAL, ELECTRICAL, STRUCTURAL, COMMUNICATIONS, INDUSTRIAL
ALABAMA LICENSE NUMBER 25171
WILLIAM JOSEPH JONES, P.E.
ALABAMA LICENSE NUMBER 25171
SCG PROJECT 2016-151

2701 1st Avenue S
Birmingham, AL 35233
T 205.879.4462
GMCNETWORK.COM

ISSUE	DATE
ISSUE FOR BID	2018.05.25

RISER DIAGRAMS
SIMULATION LABORATORY
BUILDING - USA JOB #16-07
MOBILE, ALABAMA
ABC #2017372
GMC # AMOB160019



P4.02
sheet of

GMC