


5/23/2018 8:01:16 AM

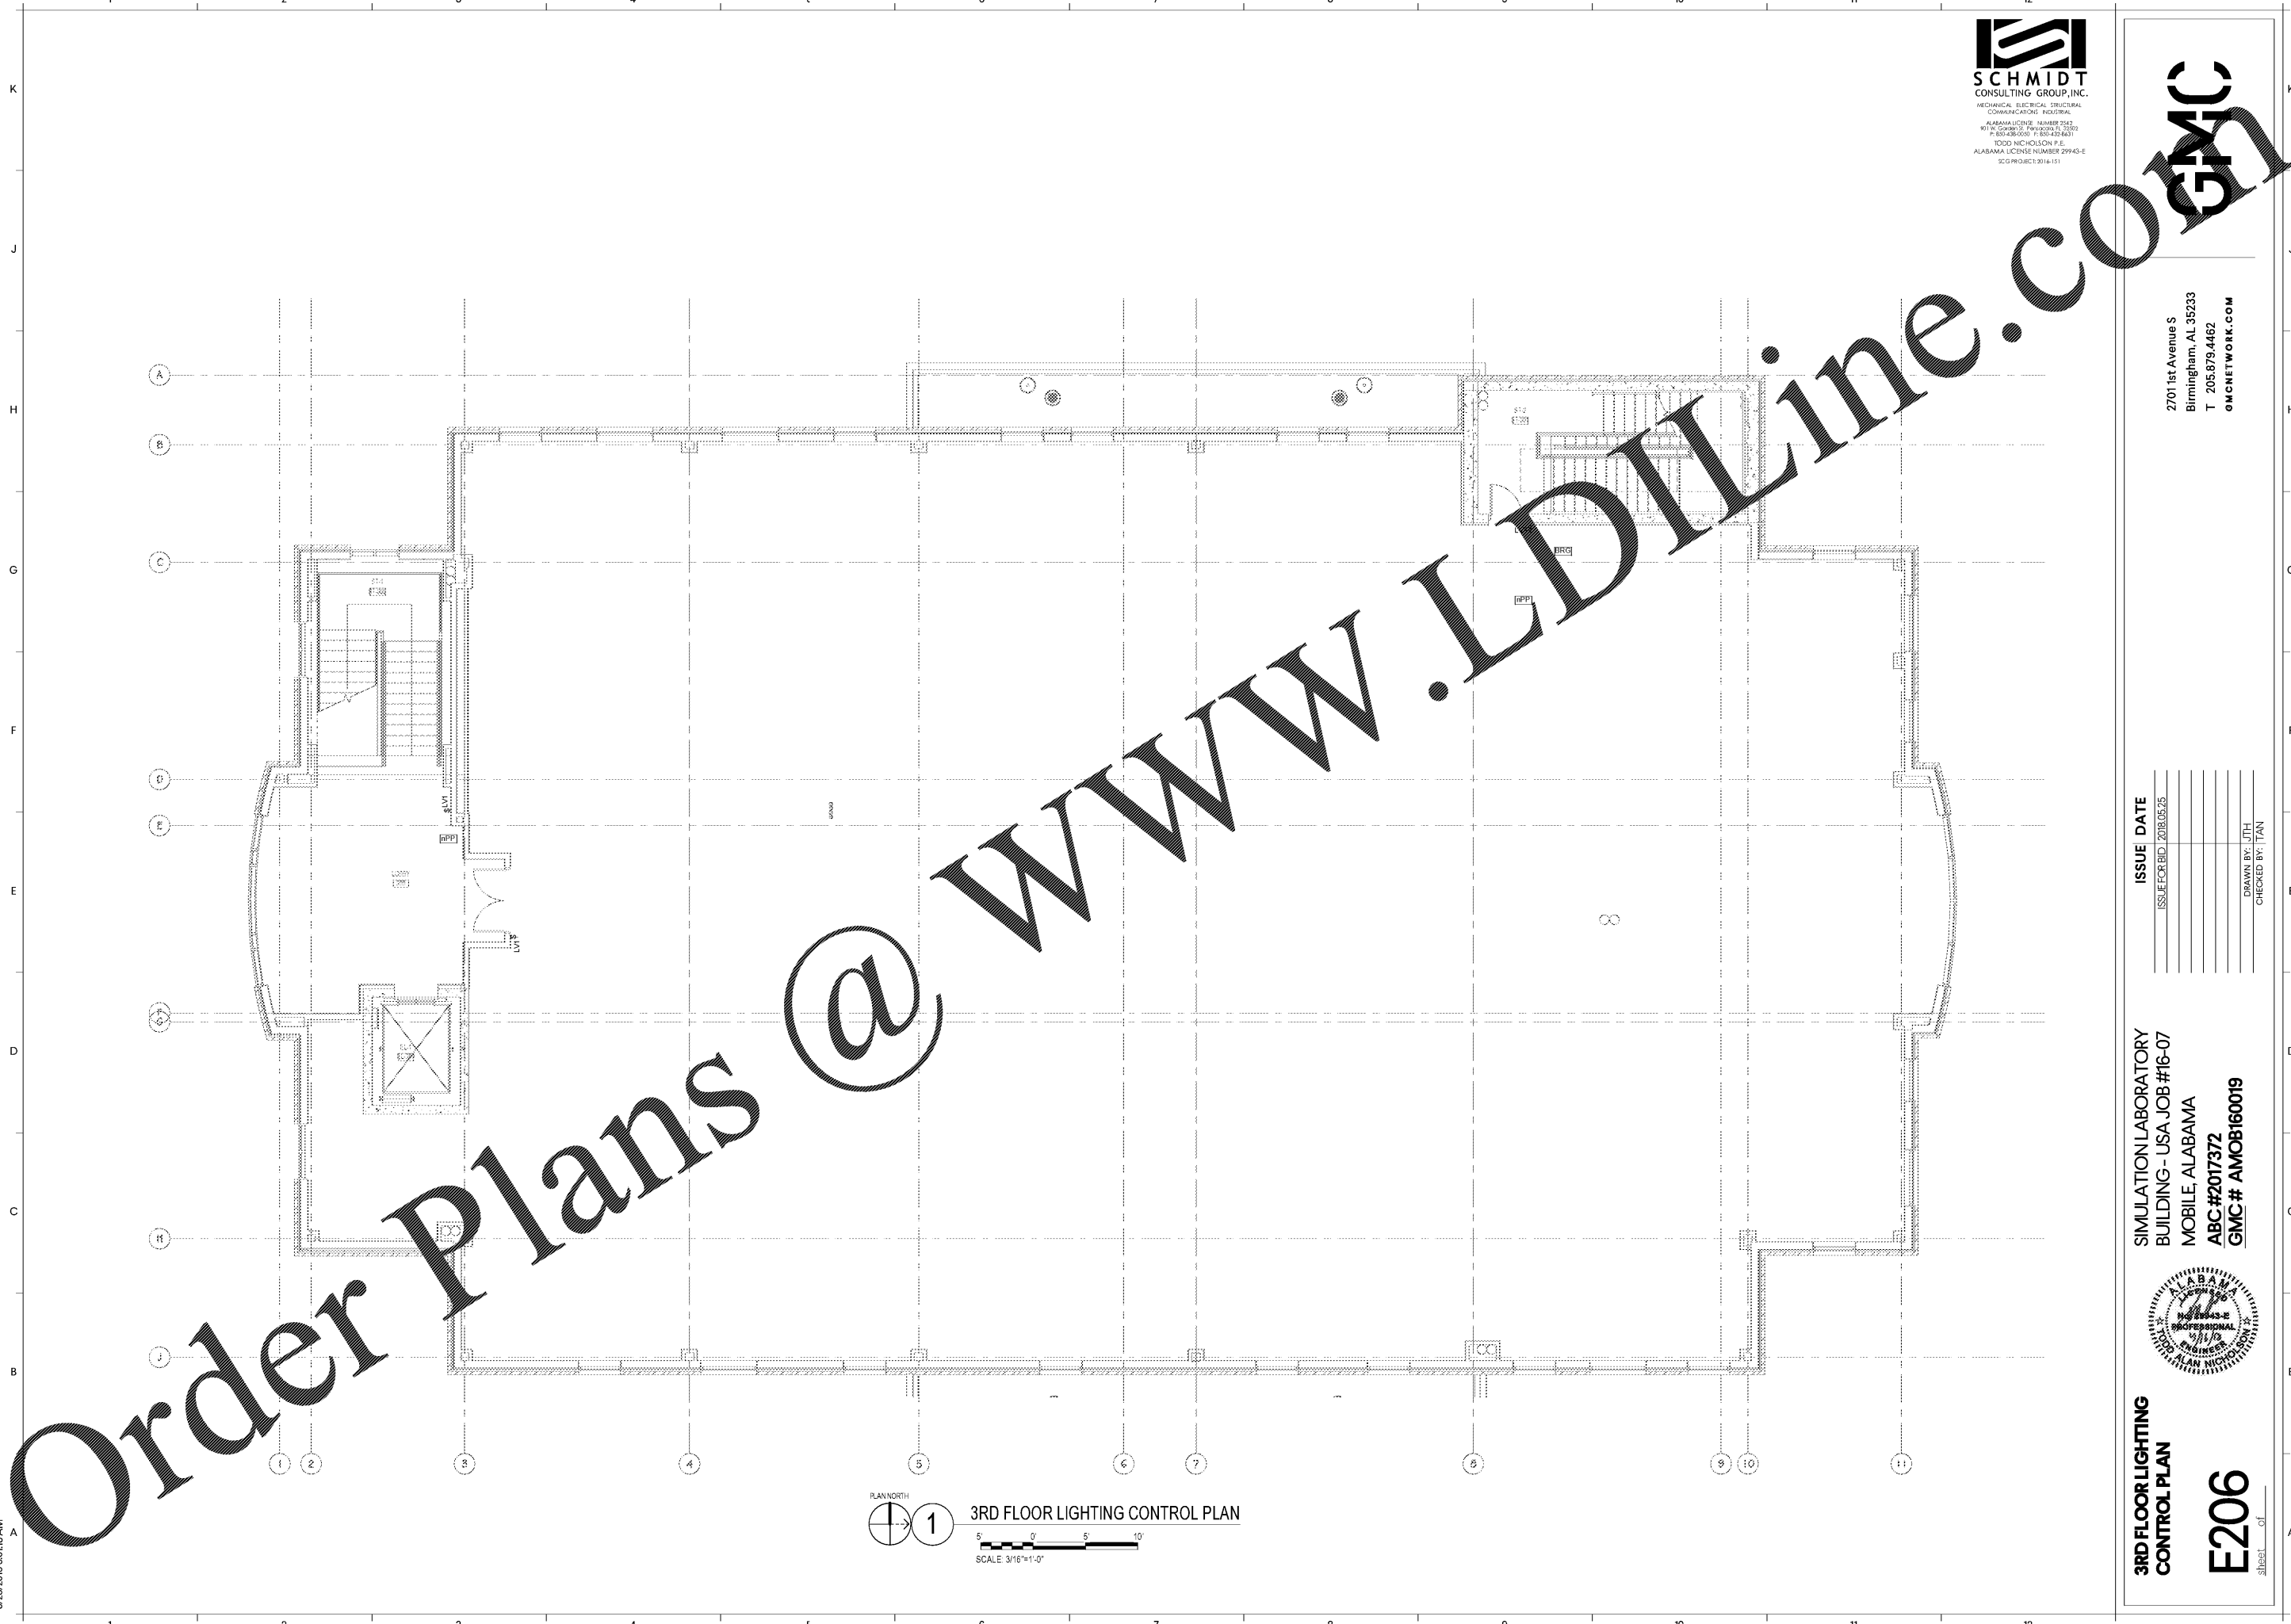

3RD FLOOR LIGHTING CONTROL PLAN

SCALE: 3/16"=1'-0"

SCHMIDT
CONSULTING GROUP, INC.
MECHANICAL ELECTRICAL STRUCTURAL
COMMUNICATIONS INDUSTRIAL
ALABAMA LICENSE NUMBER 2215
WILLIAM GUNN, P.E. REGISTRATION # 72292
P. 204-879-0100 F. 204-428-6471
TODD NICHOLSON, P.E.
ALABAMA LICENSE NUMBER 29943-E
SCG PROJECT 2016-131

2701 1st Avenue S
Birmingham, AL 35233
T 205.879.4462
GMCNETWORK.COM

ISSUE	DATE
ISSUE FOR BID	2018.05.25

DRAWN BY: JTH
CHECKED BY: TAN

SIMULATION LABORATORY
BUILDING - USA JOB #16-07
MOBILE, ALABAMA
ABC #2017372
GMC # AMOB160019



3RD FLOOR LIGHTING CONTROL PLAN

E206
Sheet of