

5/23/2018 8:01:16 AM

2701 1st Avenue S  
Birmingham, AL 35233  
T 205.879.4462  
GMCNETWORK.COM

ISSUE	DATE
ISSUE FOR BID	2018.05.25


DRAWN BY: JTH  
CHECKED BY: TAN

**SIMULATION LABORATORY**  
BUILDING - USA JOB #16-07  
MOBILE, ALABAMA  
ABC #2017372  
GMC # AMOB160019



**3RD FLOOR LIGHTING CONTROL PLAN**

**E206**  
Sheet      of     

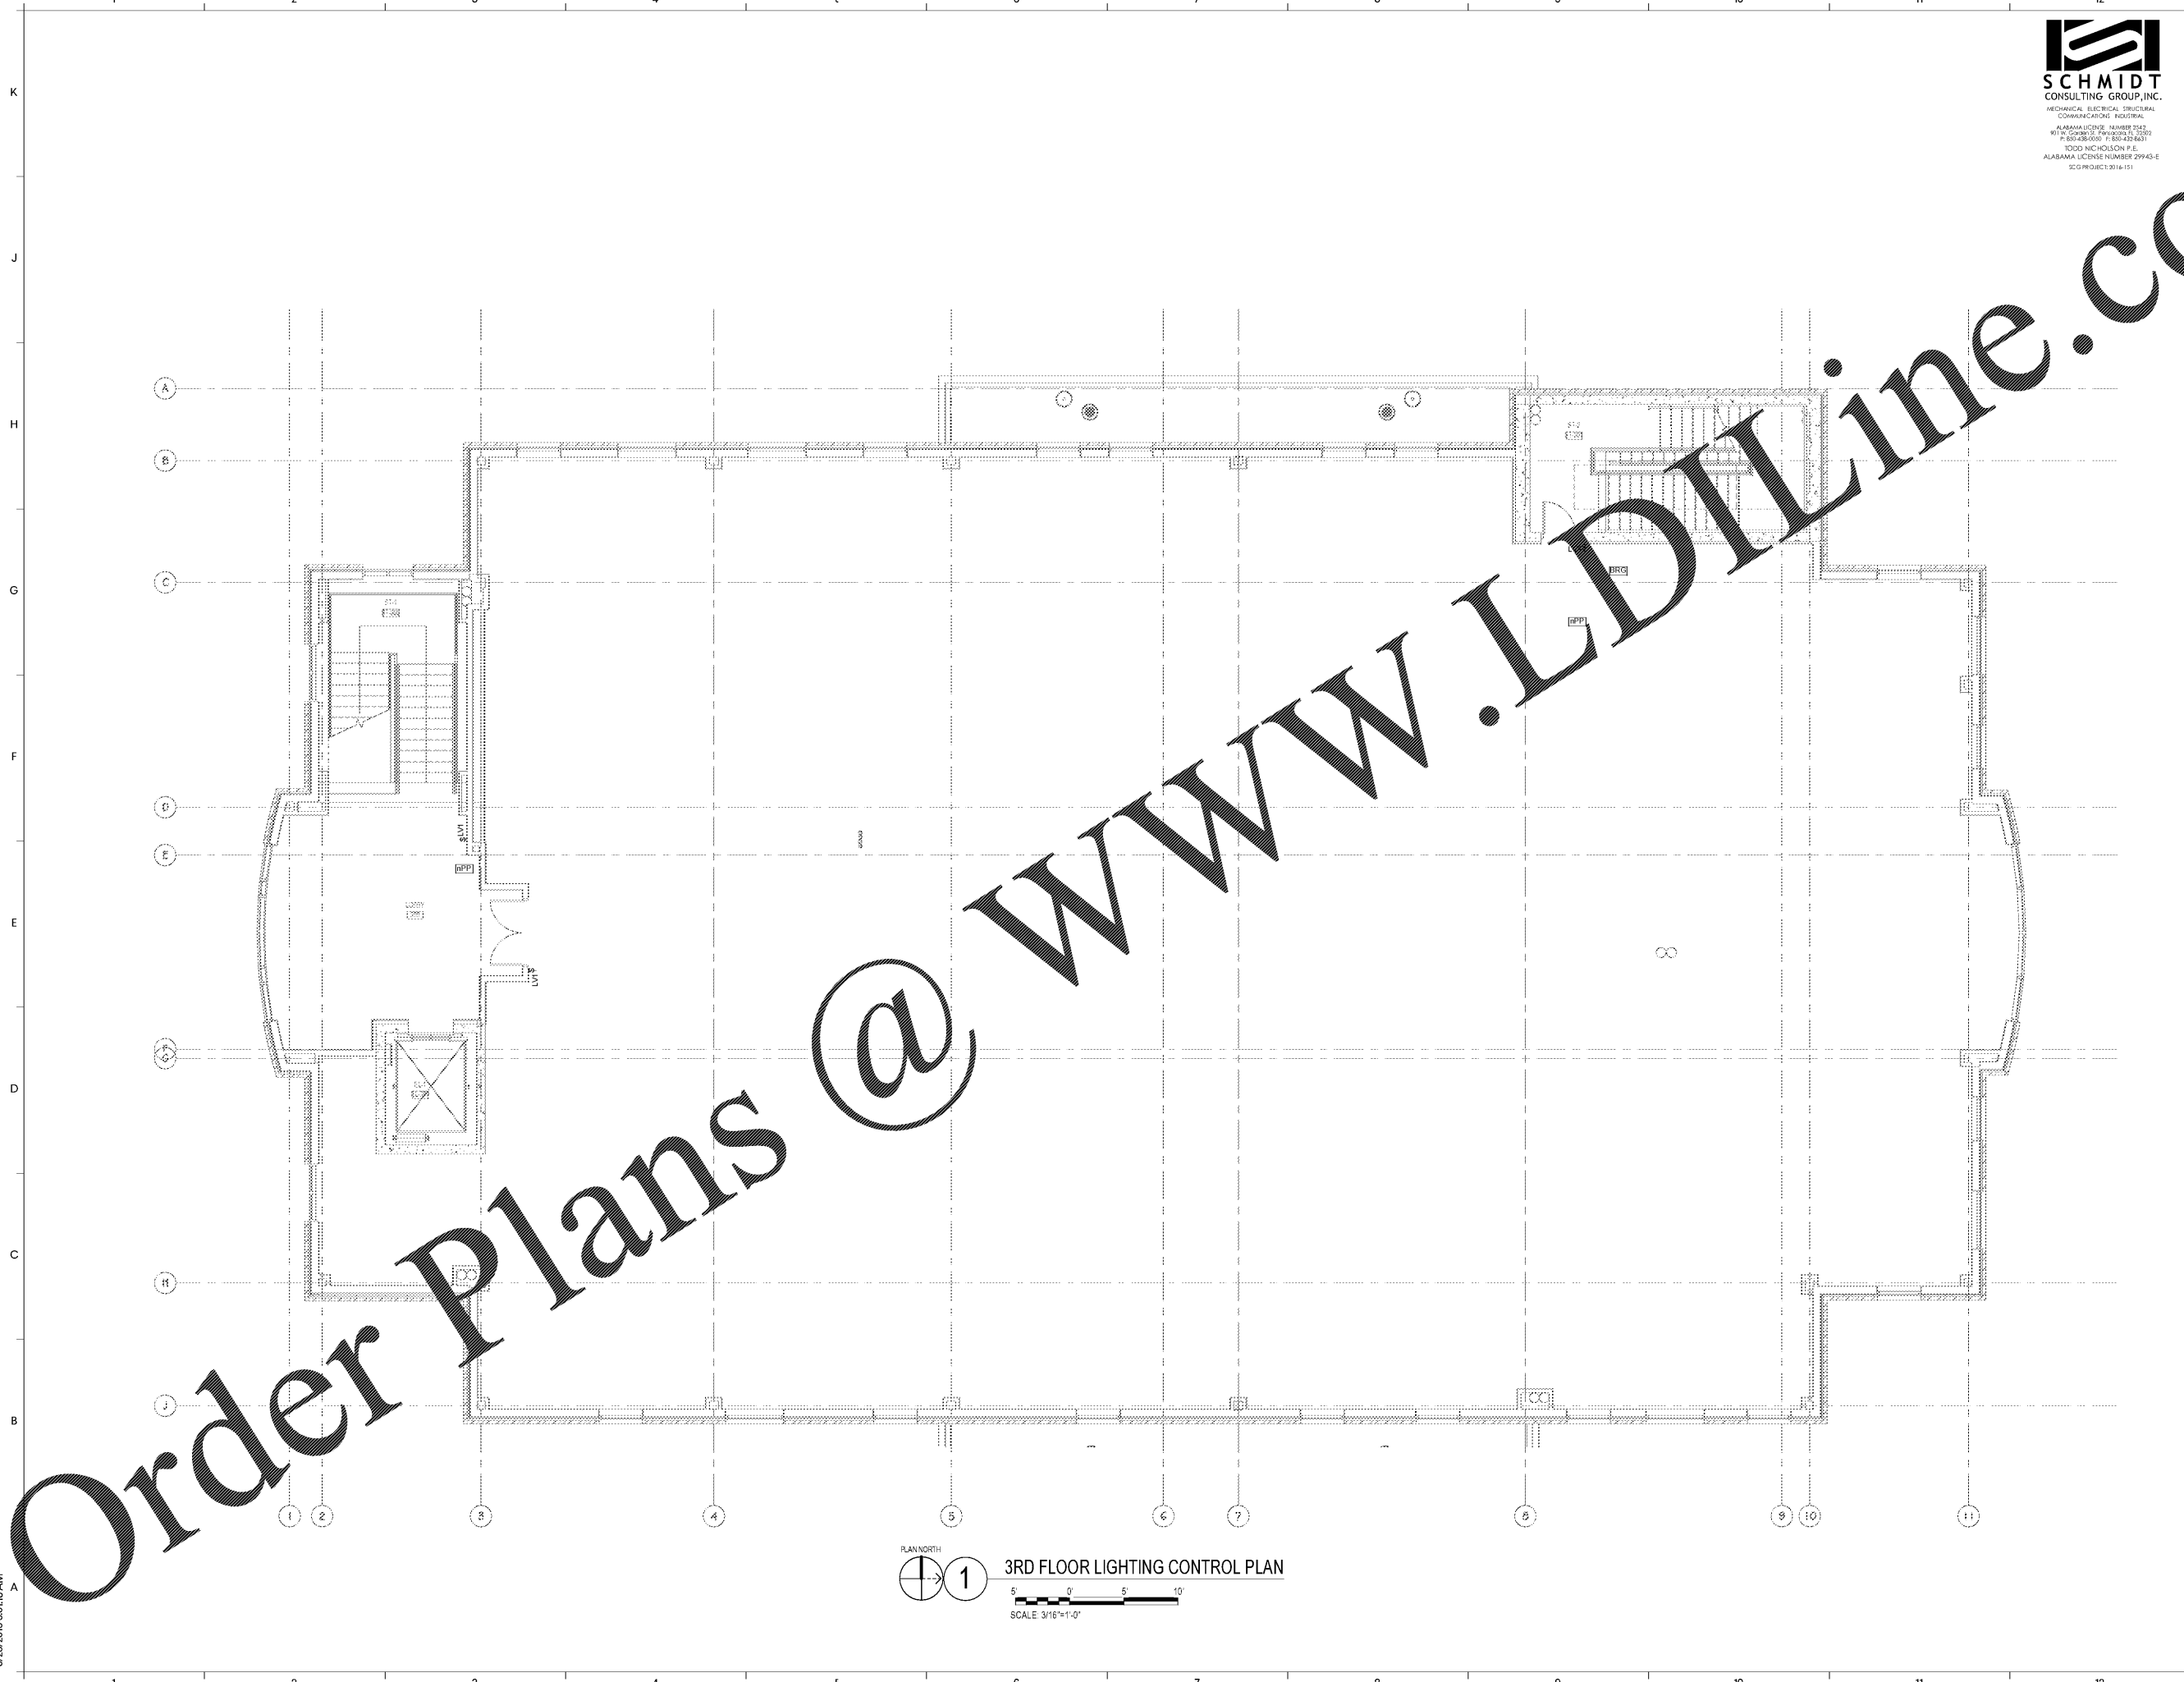

PLAN NORTH  
**1**  
**3RD FLOOR LIGHTING CONTROL PLAN**  
SCALE: 3/16"=1'-0"

Order Plans @ WWW.LDOnline.com

WWW.LDOnline.com GMC