


5/23/2018 8:01:54 AM

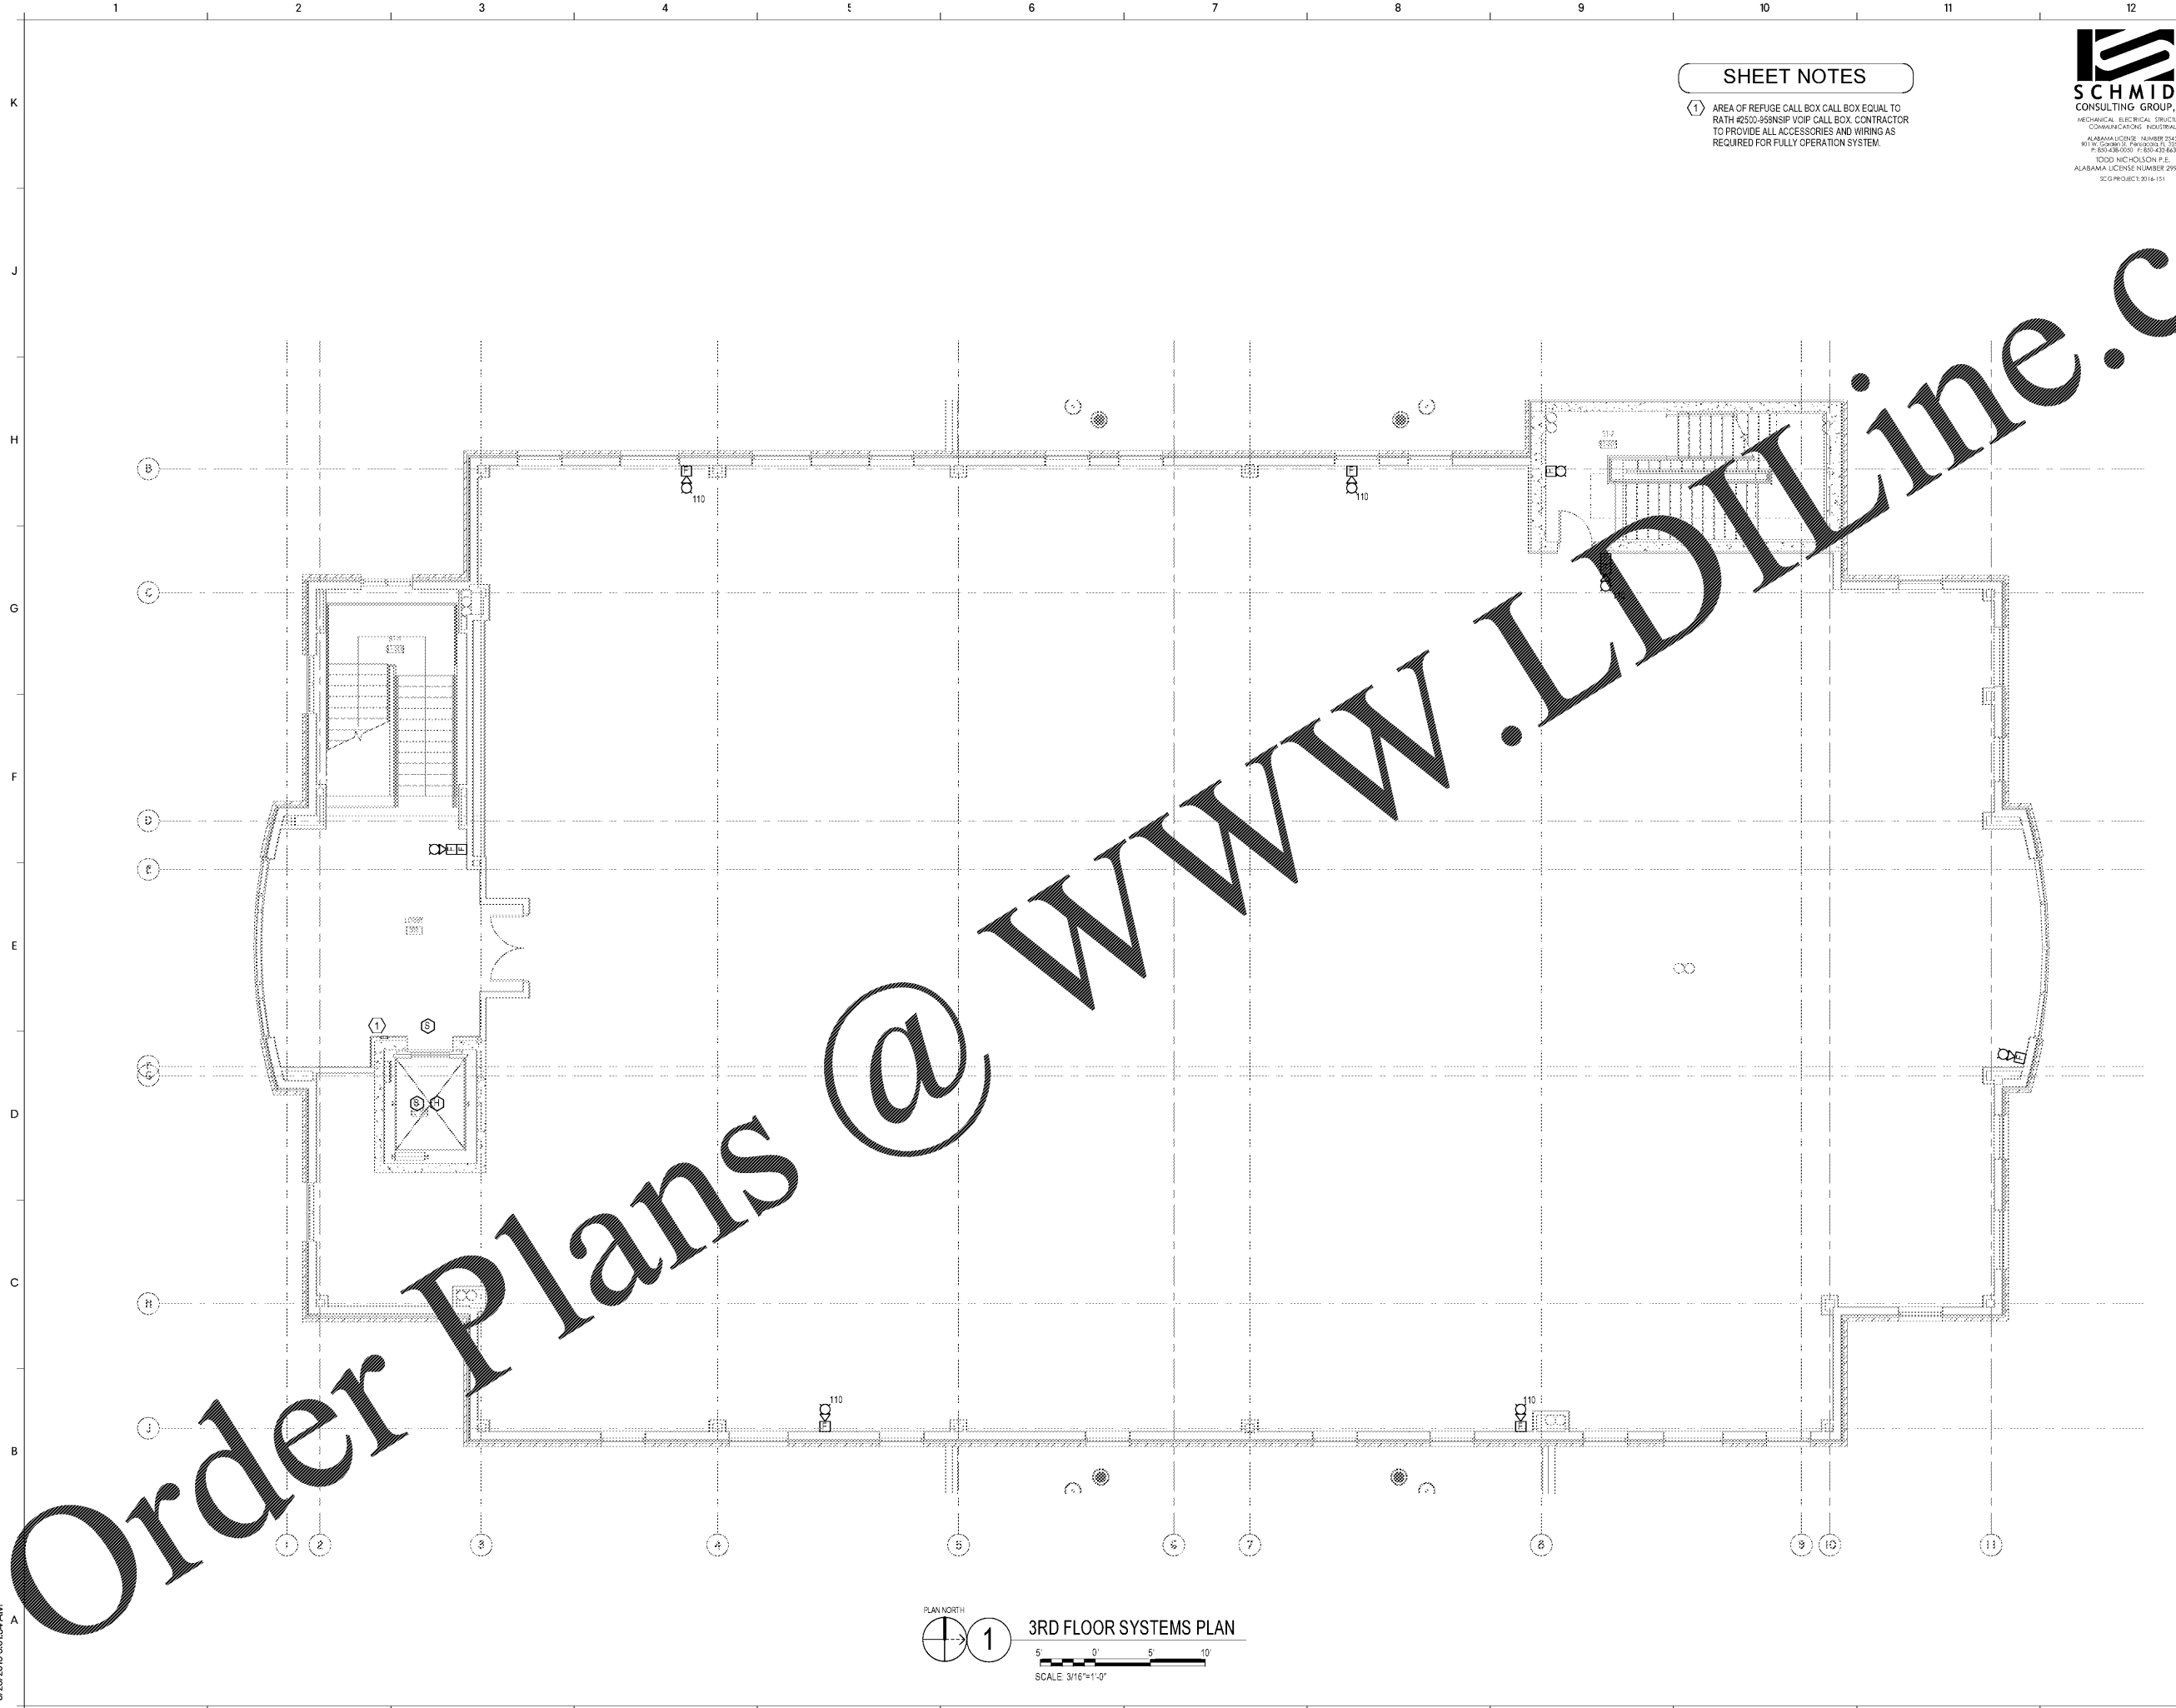

**SHEET NOTES**

① AREA OF REFUGE CALL BOX CALL BOX EQUAL TO RATH #2500-958NSIP VOIP CALL BOX. CONTRACTOR TO PROVIDE ALL ACCESSORIES AND WIRING AS REQUIRED FOR FULLY OPERATION SYSTEM.

**SCHMIDT**  
CONSULTING GROUP, INC.  
MECHANICAL ELECTRICAL STRUCTURAL  
COMMERCIAL/INDUSTRIAL  
ALABAMA LICENSE NUMBER 2143  
WETA COMPANY, INC. PENNSYLVANIA LICENSE  
P.E. 50448-0000 P.E. 5214-22647  
TODD NICHOLSON P.E.  
ALABAMA LICENSE NUMBER 29943-E  
SICG PROJECT 2018-131

**GMC**

2701 1st Avenue S  
Birmingham, AL 35233  
T 205.879.4462  
GMCNETWORK.COM

ISSUE	DATE
ISSUE FOR BID	2018.05.25

DRAWN BY: JTH  
CHECKED BY: TAN

SIMULATION LABORATORY  
BUILDING - USA JOB #16-07  
MOBILE, ALABAMA  
ABC #2017372  
GMC # AMOB160019



PLAN NORTH  
**1** 3RD FLOOR SYSTEMS PLAN  
SCALE 3/16"=1'-0"

**3RD FLOOR SYSTEMS**  
**PLAN**  
**E503**  
Sheet    of