

ARCHITECT'S STAMP




SMITH DESIGN GROUP, INC.

206 EAST HAMILTON STREET
LAGRANGE, GEORGIA 30240
770-82-5511 www.SDGarch.net

LEGEND

- 1 WALL TYPES SEE SHEET A2-S
- RATED WALL - EXTEND TIGHT AGAINST FLOOR OR ROOF DECK ABOVE. SEAL ALL PENETRATIONS.

GRAPHIC SCALE

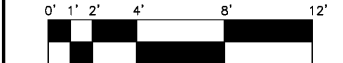


REVISIONS

DATE	DESCRIPTION

PROJECT:
VERNON ROAD FIRE STATION
VERNON ROAD
LAGRANGE GEORGIA

TITLE:
**FIRST FLOOR
DIMENSION PLAN**

MODIFIED DATE:	JOB NO: 1731
ISSUED DATE: FOR BID AND PERMIT 07 MAY 2018	SHEET: A1-3

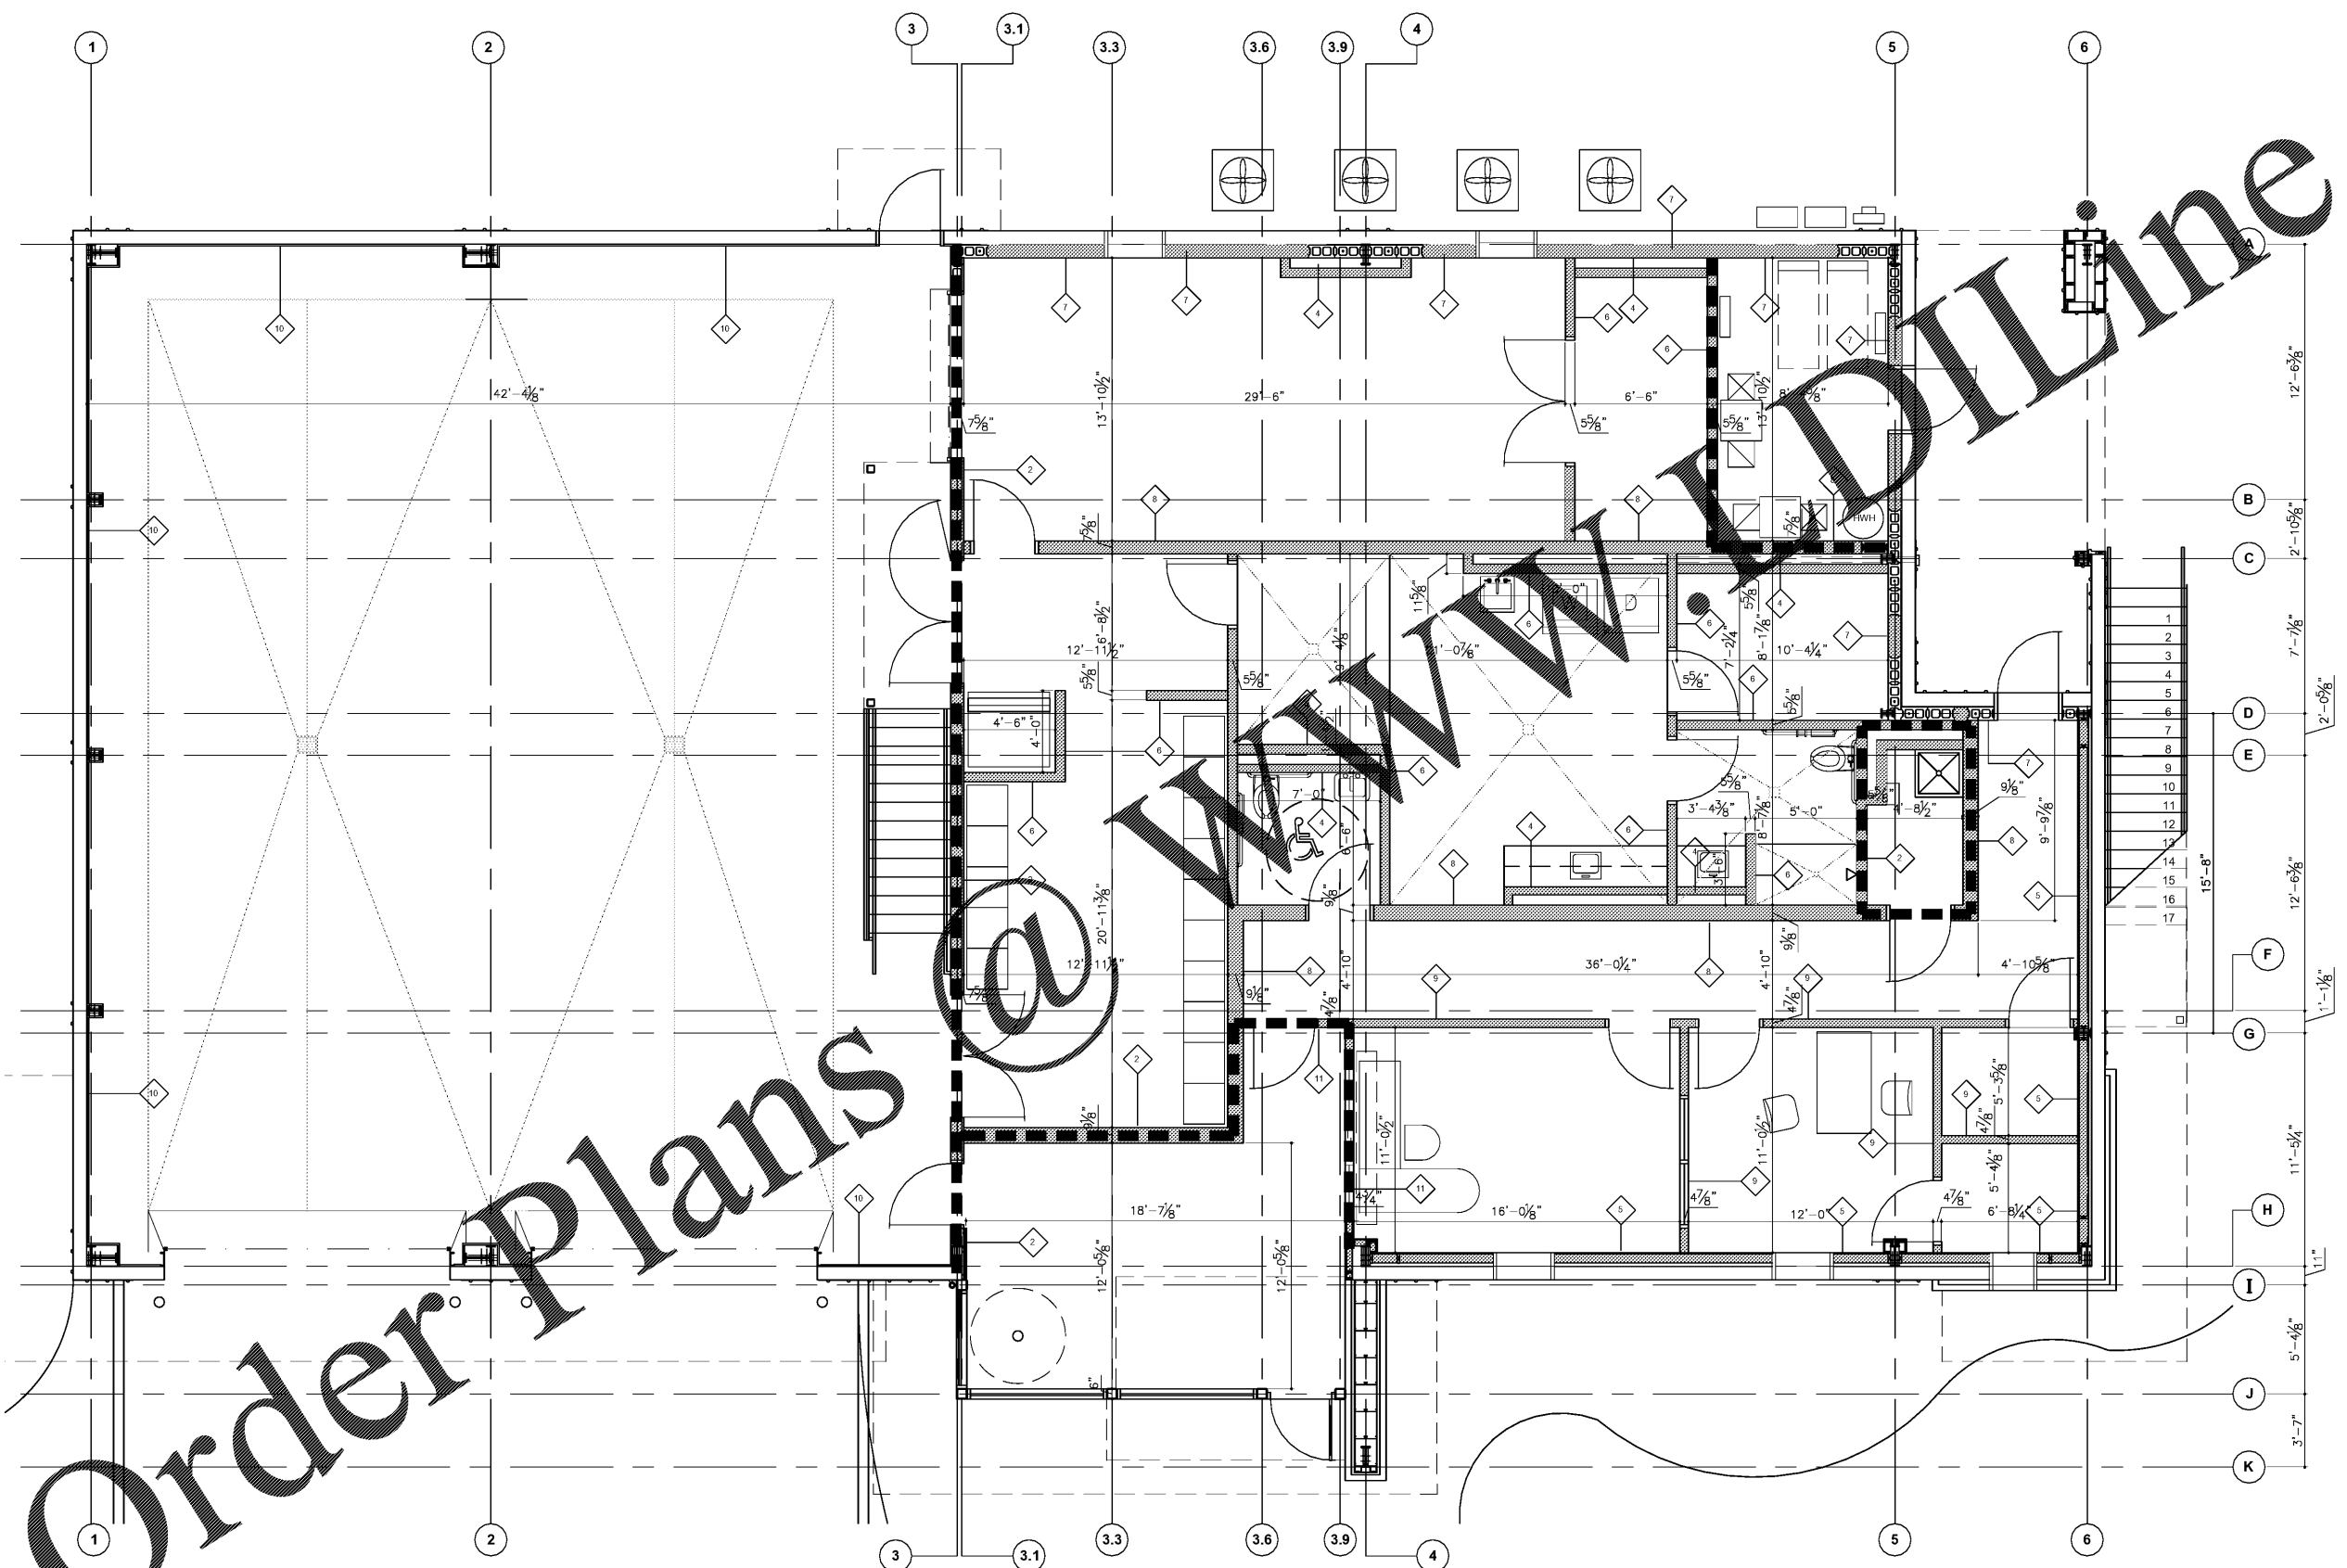

1 FIRST FLOOR DIMENSION PLAN
SCALE: 1/4" = 1'-0"

Order Plans @ www.dline.com