




SIGNATURE REQUIRED

SMITH DESIGN GROUP, INC.

200 WEST HAWKSON STREET  
 LAGRANGE, GEORGIA 30240  
 706-882-5511 www.SDGarch.net

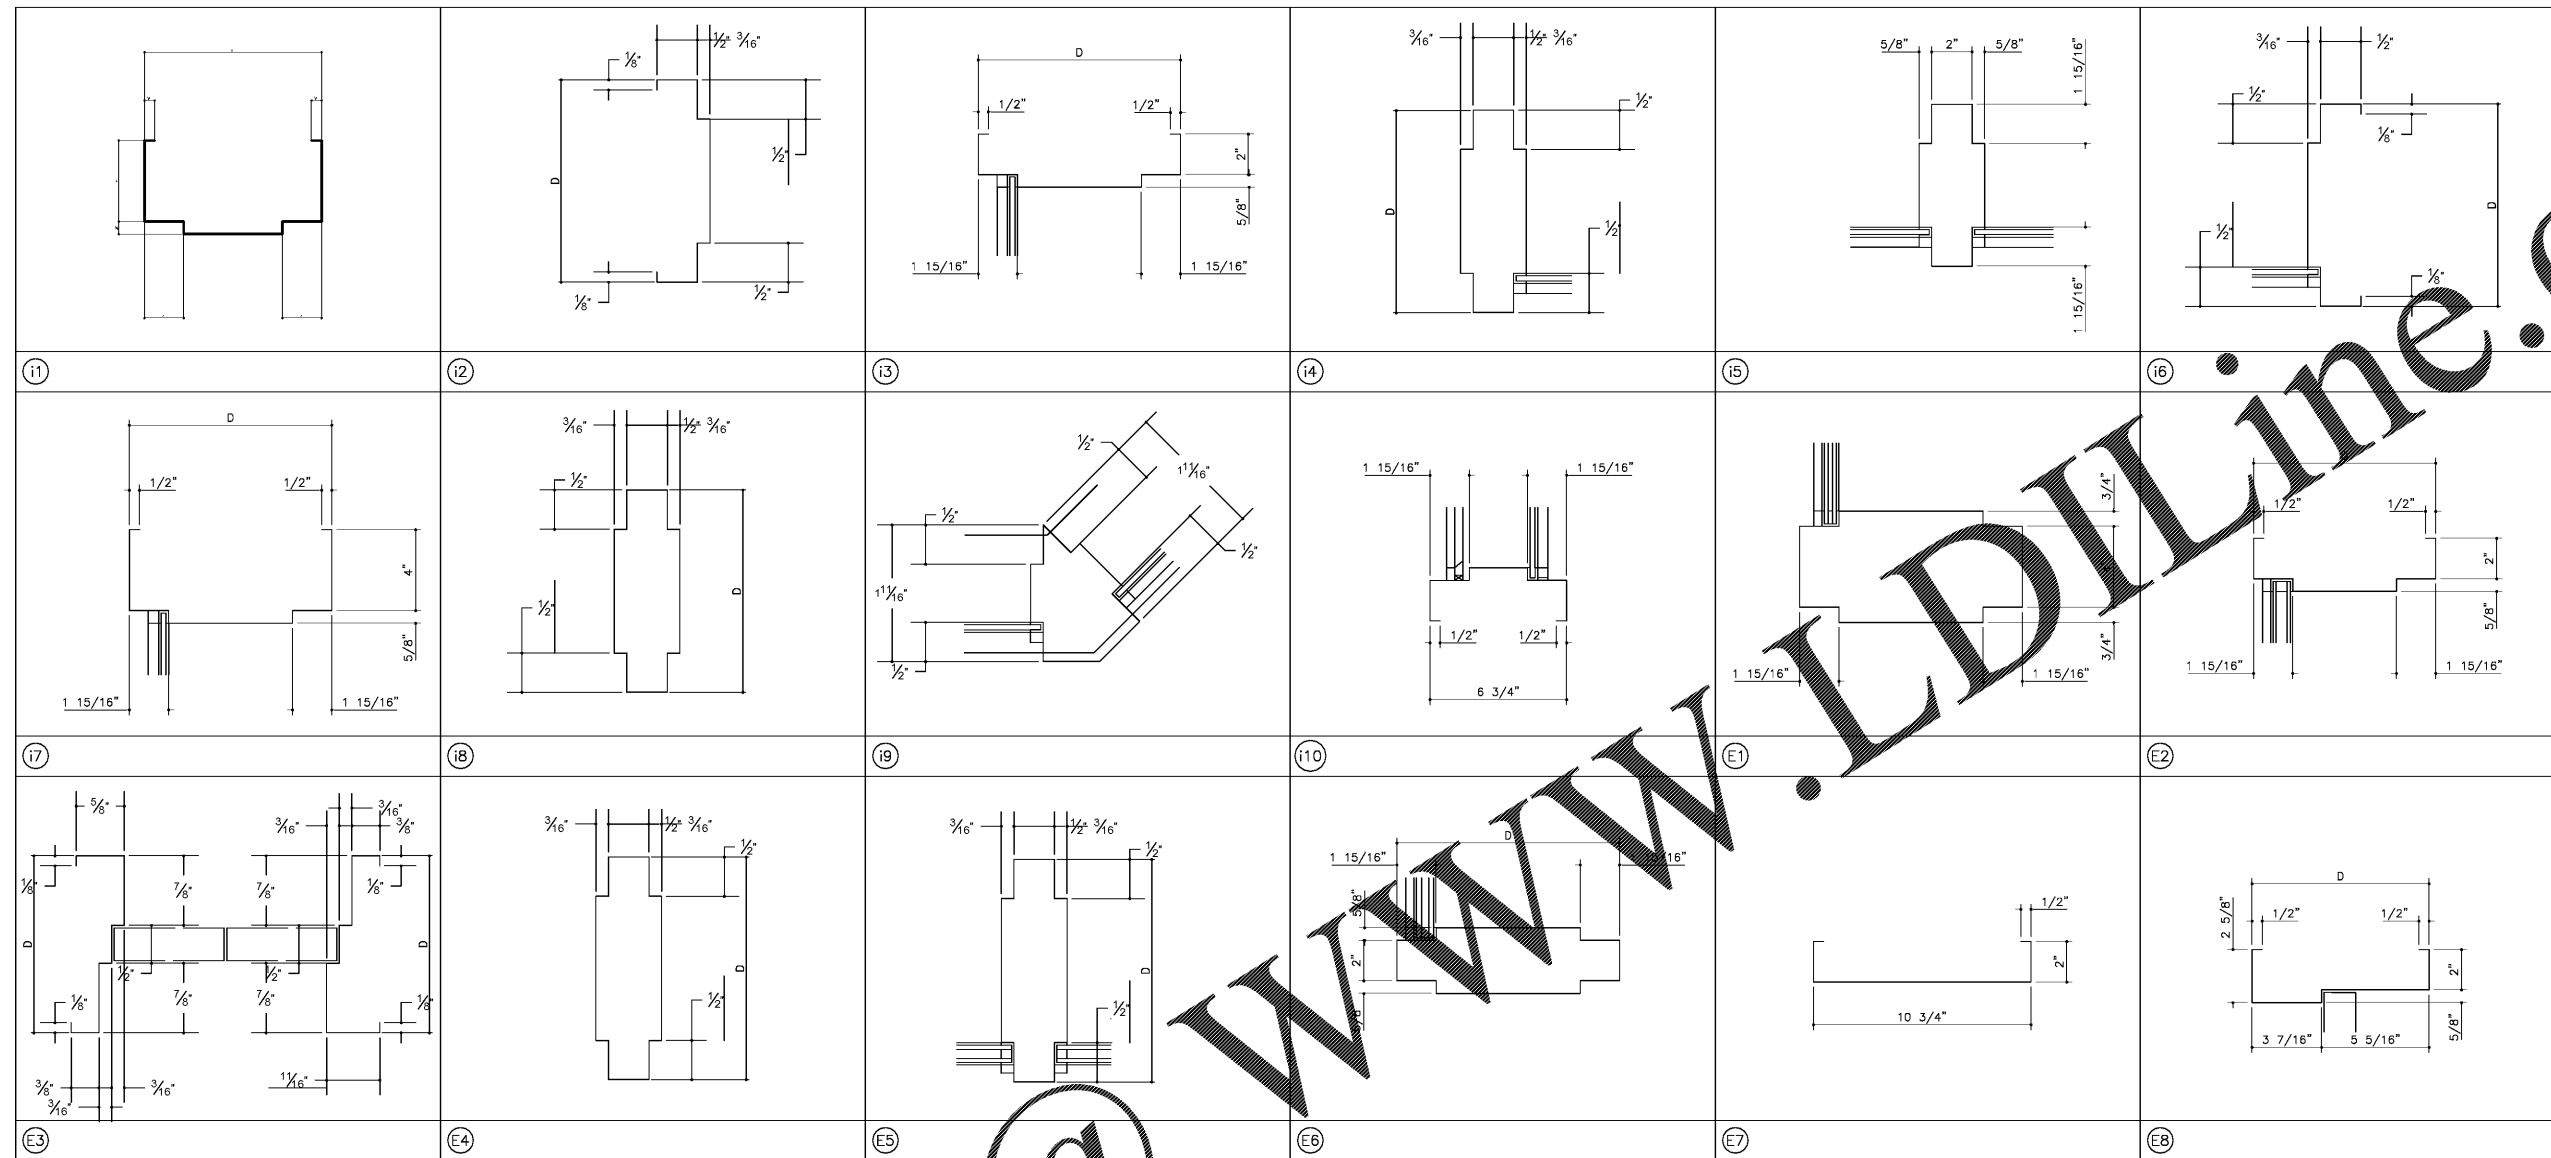

REVISIONS	
DATE	DESCRIPTION

PROJECT:  
**VERNON ROAD FIRE STATION**  
 VERNON ROAD  
 LAGRANGE GEORGIA

TITLE:  
**FRAME DETAILS**

MODIFIED DATE:	JOB NO: <b>1731</b>
ISSUED DATE: FOR BID AND PERMIT <b>07 MAY 2018</b>	SHEET: <b>A2-7</b>

Order Plans @

WWW.LDILine.com