

SEE WALL TYPES 1 AND 3
FOR ADD. ALT. NO.1 EXTERIOR WALLS


NOTE: CAST STONE TO MEET THE FOLLOWING:
 a. Physical properties: provide the following:
 1. Compressive Strength: ASTM C 1194, 6,500 psi (45 Mpa) min. for products at 28 days.
 2. Absorption: ASTM C 1195, 6% max. by cold water method, or 10% max. by the boiling method for products at 28 days.
 3. Air Content: ASTM C 173 or C 231, for wet cast product shall be 4-6% for units used in a freeze-thaw environment.
 b. Manufacturer of cast stone must be a producer member of the Cast Stone Institute. Provide detailed shop drawings with mix design meeting Cast Stone Institute specifications. Color to be white or off-white to match sample in Architect's office at a ten foot distance.

- KEYNOTES
- 1 METAL SIDING (COLOR RED) - TO BE DETERMINED
 - 2 METAL COPING
 - 3 METAL SIDING (COLOR WHITE) - TO BE DETERMINED
 - 4 METAL AWNING (STOCK)
 - 5 18" HIGH METAL LETTERS
 - 6 ALUMINUM STOREFRONT
 - 7 STEEL METAL PAN STAIRS: SEE DETAILS.
 - 8 6"X6" TUBE STEEL COLUMN WITH ALUMINUM CLOSURE PANELS INSIDE AND OUTSIDE.
 - 9 12"X6" TUBE STEEL COLUMN WITH ALUMINUM CLOSURE PANELS INSIDE AND OUTSIDE.
 - 10 CUSTOM METAL AWNING: SEE DETAIL.
 - 11 42" HIGH, 1" ACRYLIC SIGN "5" ATTACHED TO METAL SIDING.
 - 12 6" STEEL BOLLARD
 - 13 PEMB GUTTER
 - 14 PEMB DOWNSPOUT
 - 15 BRICK VENEER
 - 16 8" BRICK SOLDIER HEADER
 - 17 4" BRICK ROWLOCK SILL
 - 18 PEMB TRIM PIECE TO RUN BETWEEN COLORS OF METAL SIDING, 4" WIDTH
 - 19 PEMB MANUFACTURER TO PROVIDE ADDITIONAL METAL GRIDS TO SUPPORT BASE AWNING AND SUPPLY CONNECTIONS.
 - 20 CAST STONE


ARCHITECT'S STAMP

SIGNATURE REQUIRED

SMITH DESIGN GROUP, INC.
 200 WEST WILKINSON STREET
 LAGRANGE, GEORGIA 30240
 706-882-5511 www.SDGarch.net

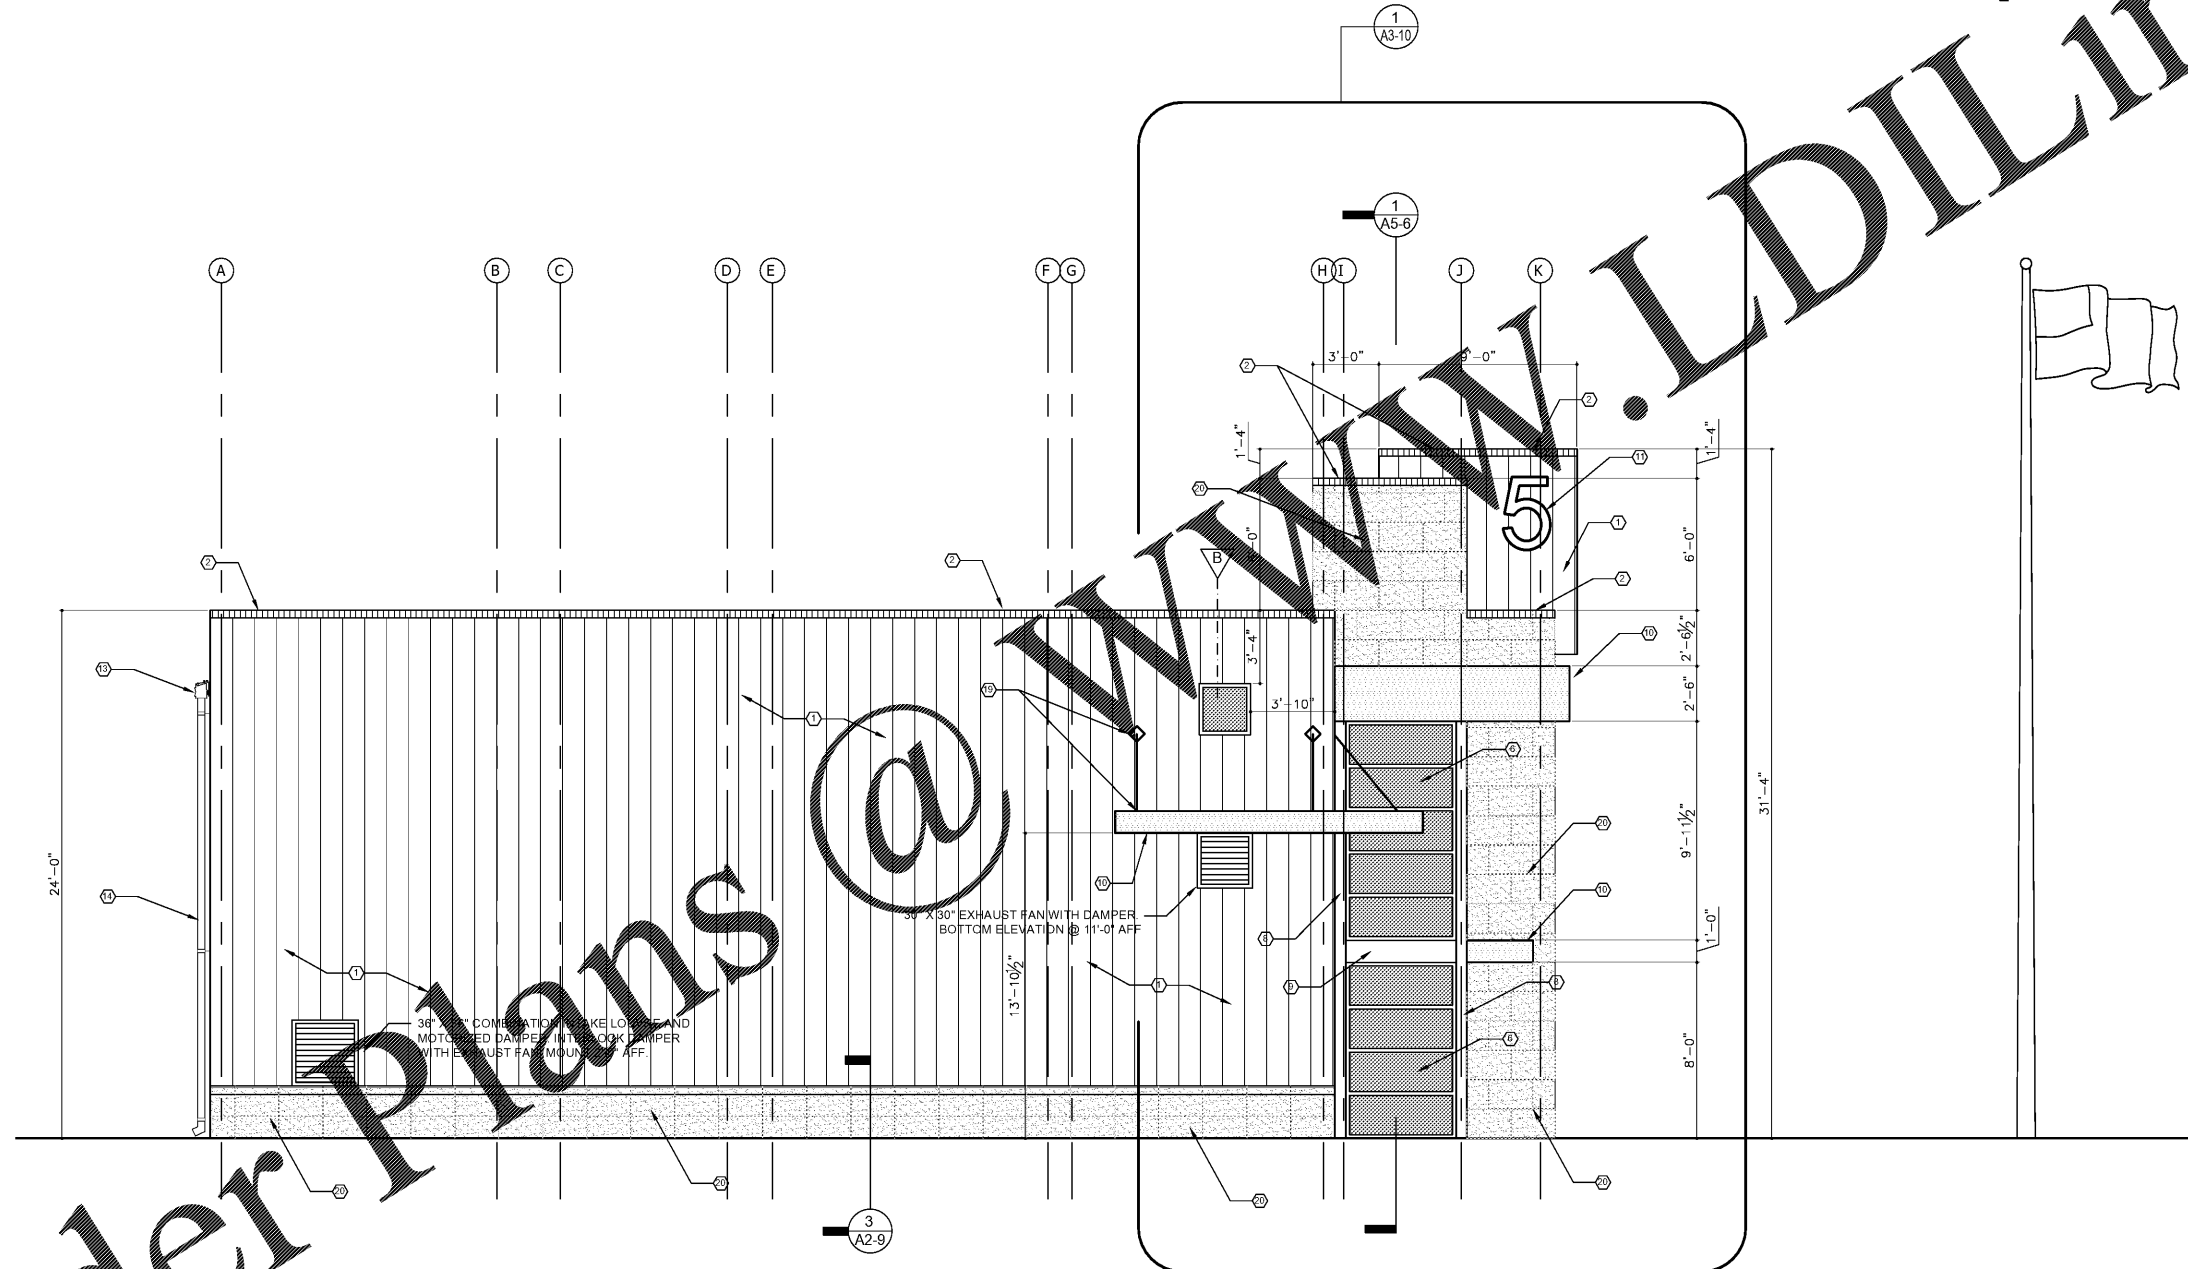

EXTERIOR ELEVATION - ADD. ALT. NO. 1
 ADD CAST STONE TO EXTERIOR
 ON 3 SIDES. SEE ELEVATIONS.

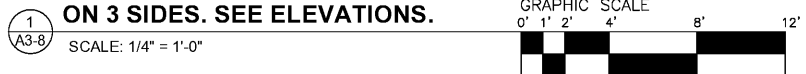

REVISIONS	
DATE	DESCRIPTION

PROJECT:
VERNON ROAD FIRE STATION
 VERNON ROAD
 LAGRANGE GEORGIA

TITLE:
**ADD. ALT. NO.1
 EXTERIOR ELEVATION**

MODIFIED DATE:	JOB NO: 1731
ISSUED DATE: FOR BID AND PERMIT 07 MAY 2018	SHEET: A3-8

Order Plans

www.LDILine.com