





SIGNATURE REQUIRED

SMITH DESIGN GROUP, INC.

200 WEST WILKINSON STREET
LAGRANGE, GEORGIA 30240
706-882-5511 www.SDGarch.net

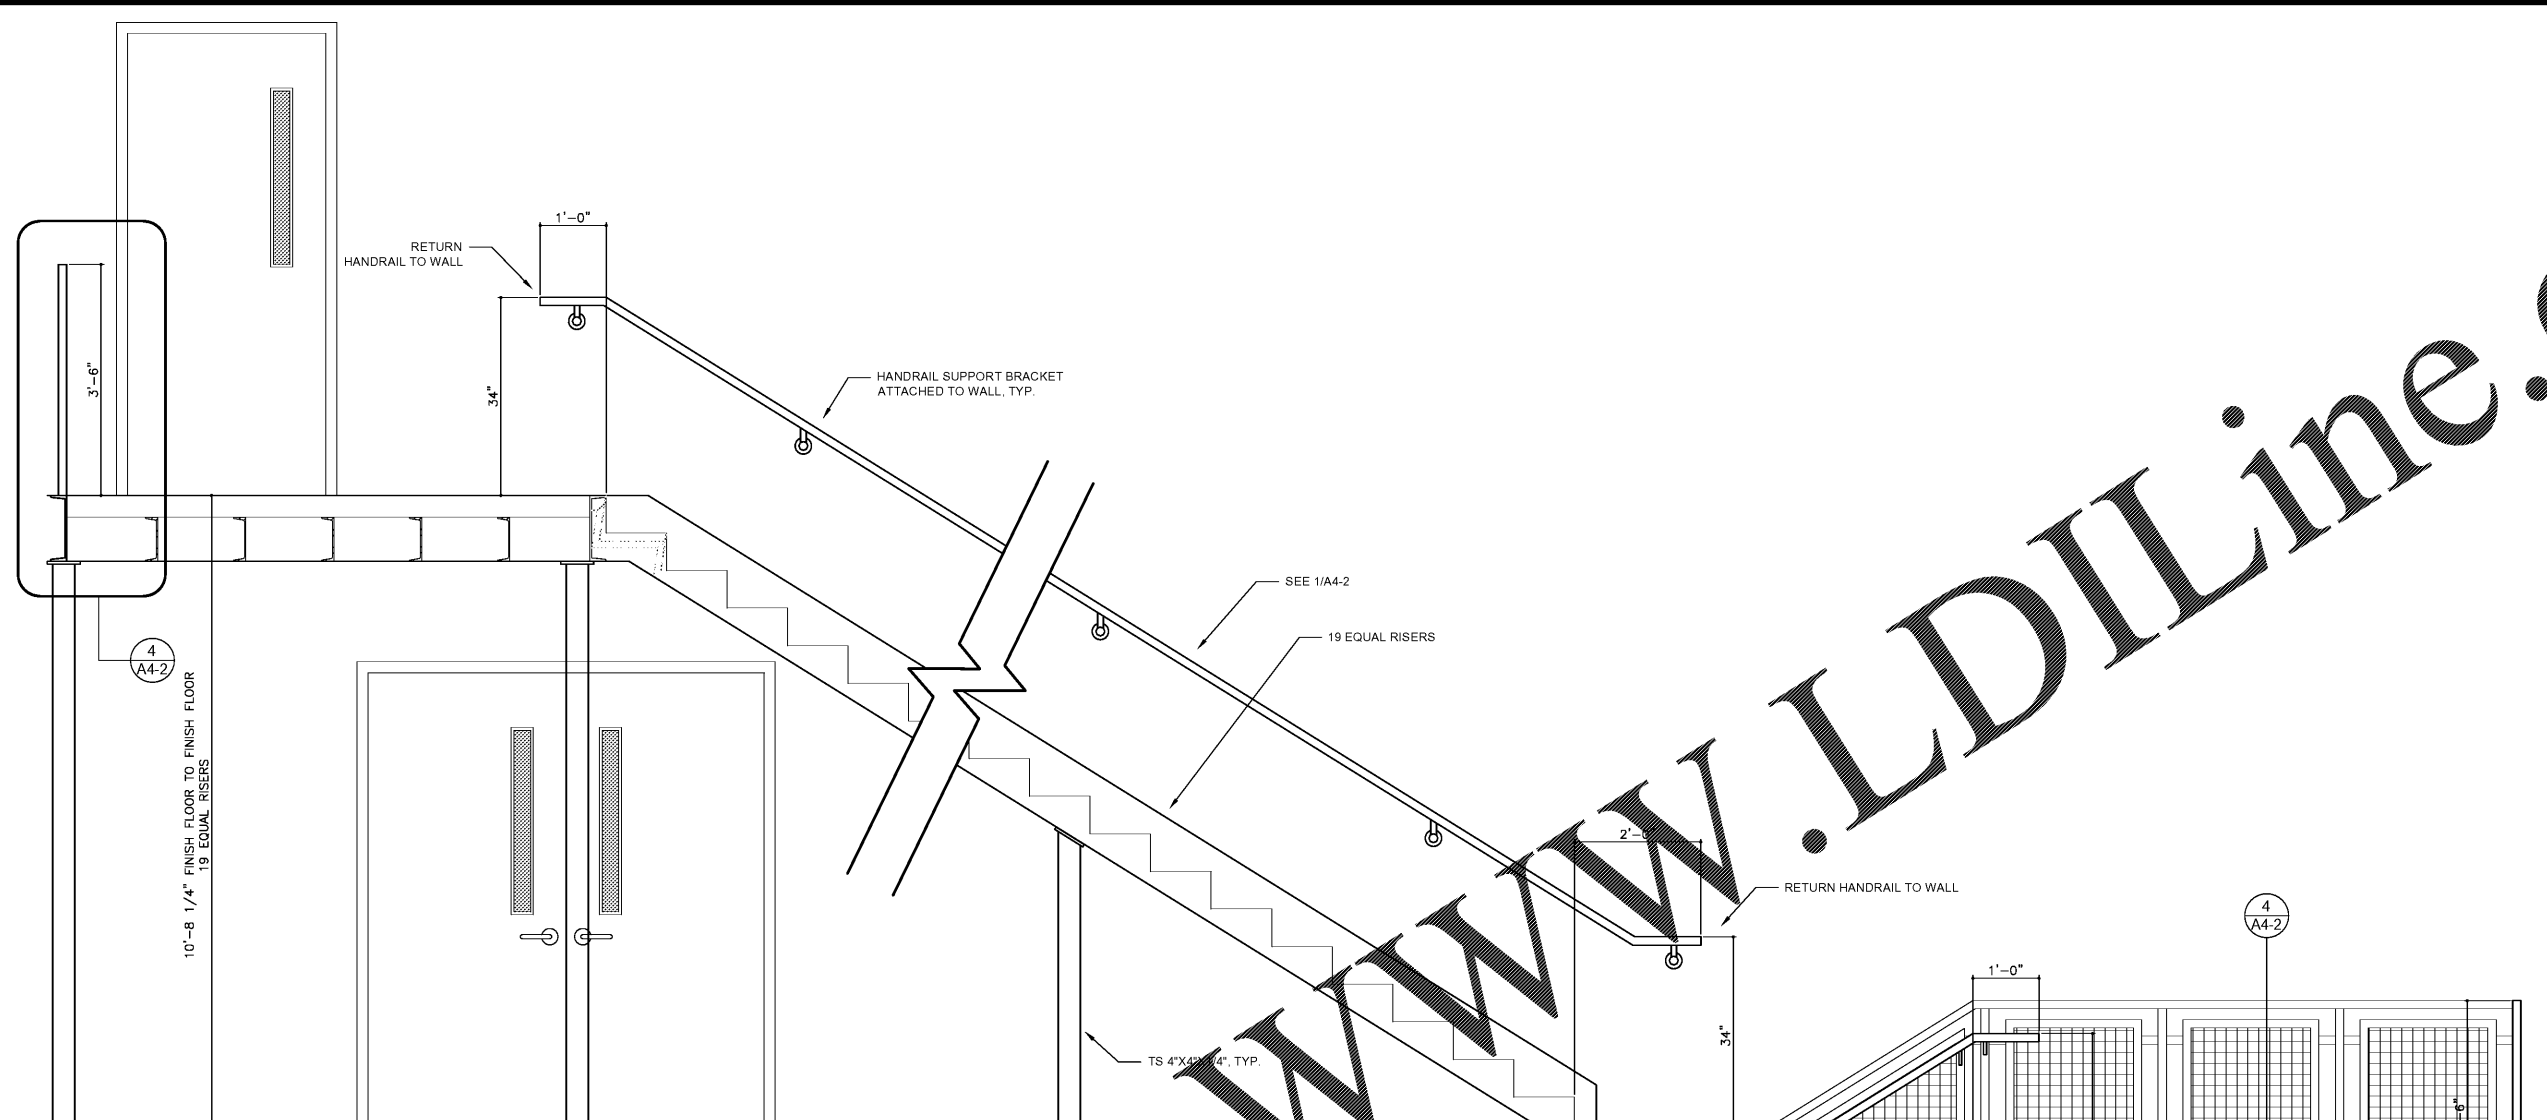

1 INTERIOR STAIR SECTION
SCALE: 3/4" = 1'-0"

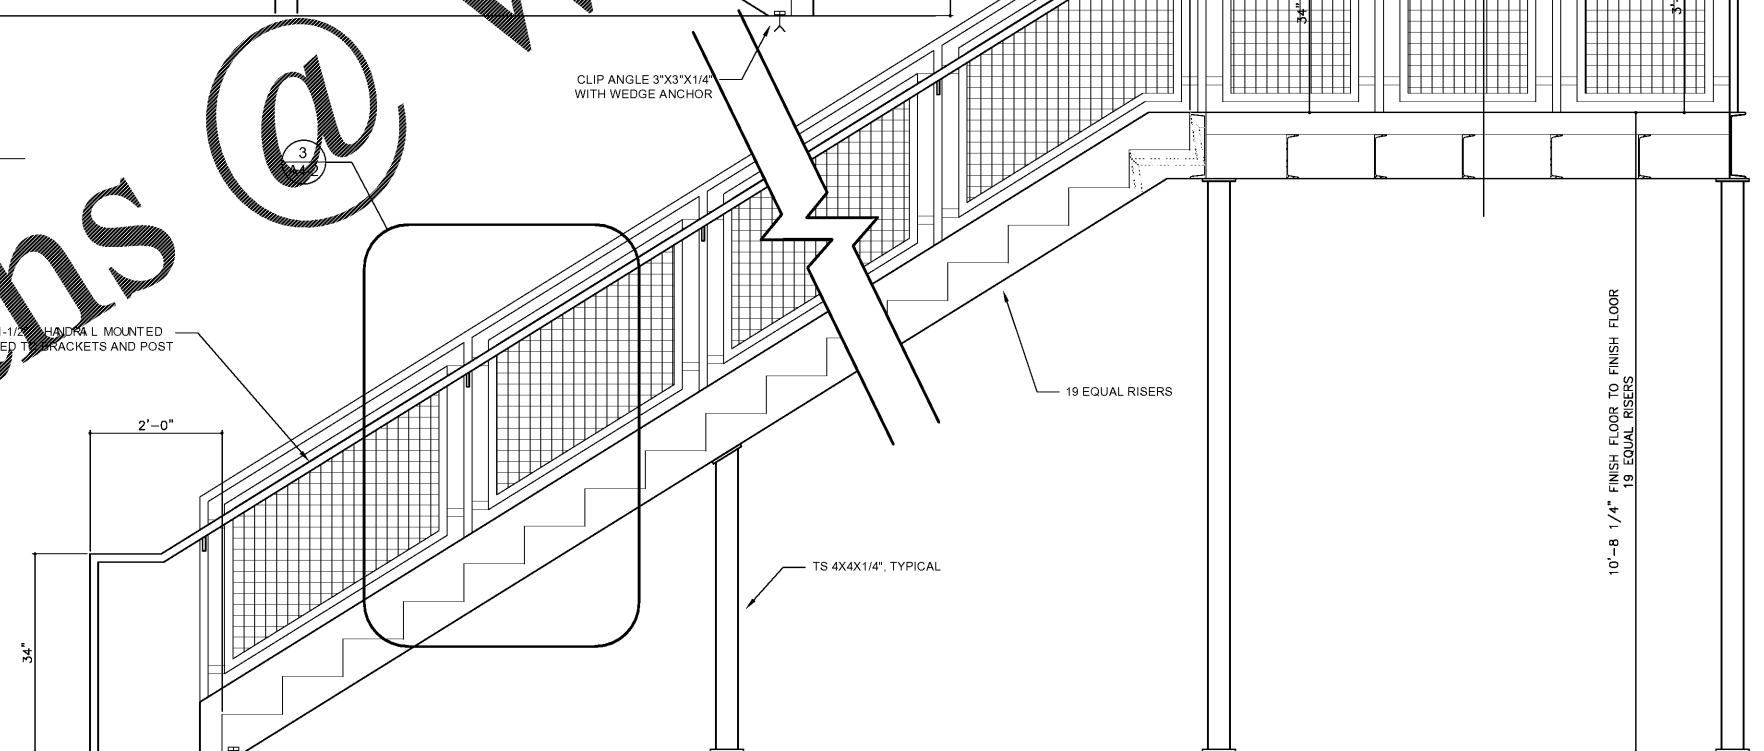

2 EXTERIOR STAIR SECTION
SCALE: 3/4" = 1'-0"

REVISIONS	
DATE	DESCRIPTION

PROJECT:
VERNON ROAD FIRE STATION
VERNON ROAD
LAGRANGE GEORGIA

TITLE:
STAIR DETAILS

MODIFIED DATE:	JOB NO: 1731
ISSUED DATE: FOR BID AND PERMIT 07 MAY 2018	SHEET: A4-3

Order Plans @

WWW.LDILine.com