




SIGNATURE REQUIRED

SMITH DESIGN GROUP, INC.

20 WEST HAWKSON STREET
LAGRANGE, GEORGIA 30240
706-882-5511 www.SDGarch.net

KEYNOTES

- ① WALL BETWEEN APPARATUS BAY IS 2 HOUR RATED.
THE MAIN FRAME IS LOCATED IN THE RATED WALL.
INSTALL 1-5/8" METAL STUDS @ 16" O.C. WITH TWO (2) LAYERS OF 5/8" TYPE "C" GYP. BRD.
ON BOTH SIDES OF MAIN FRAME, FULL HEIGHT, AND SEAL TIGHT AGAINST ROOF DECK.

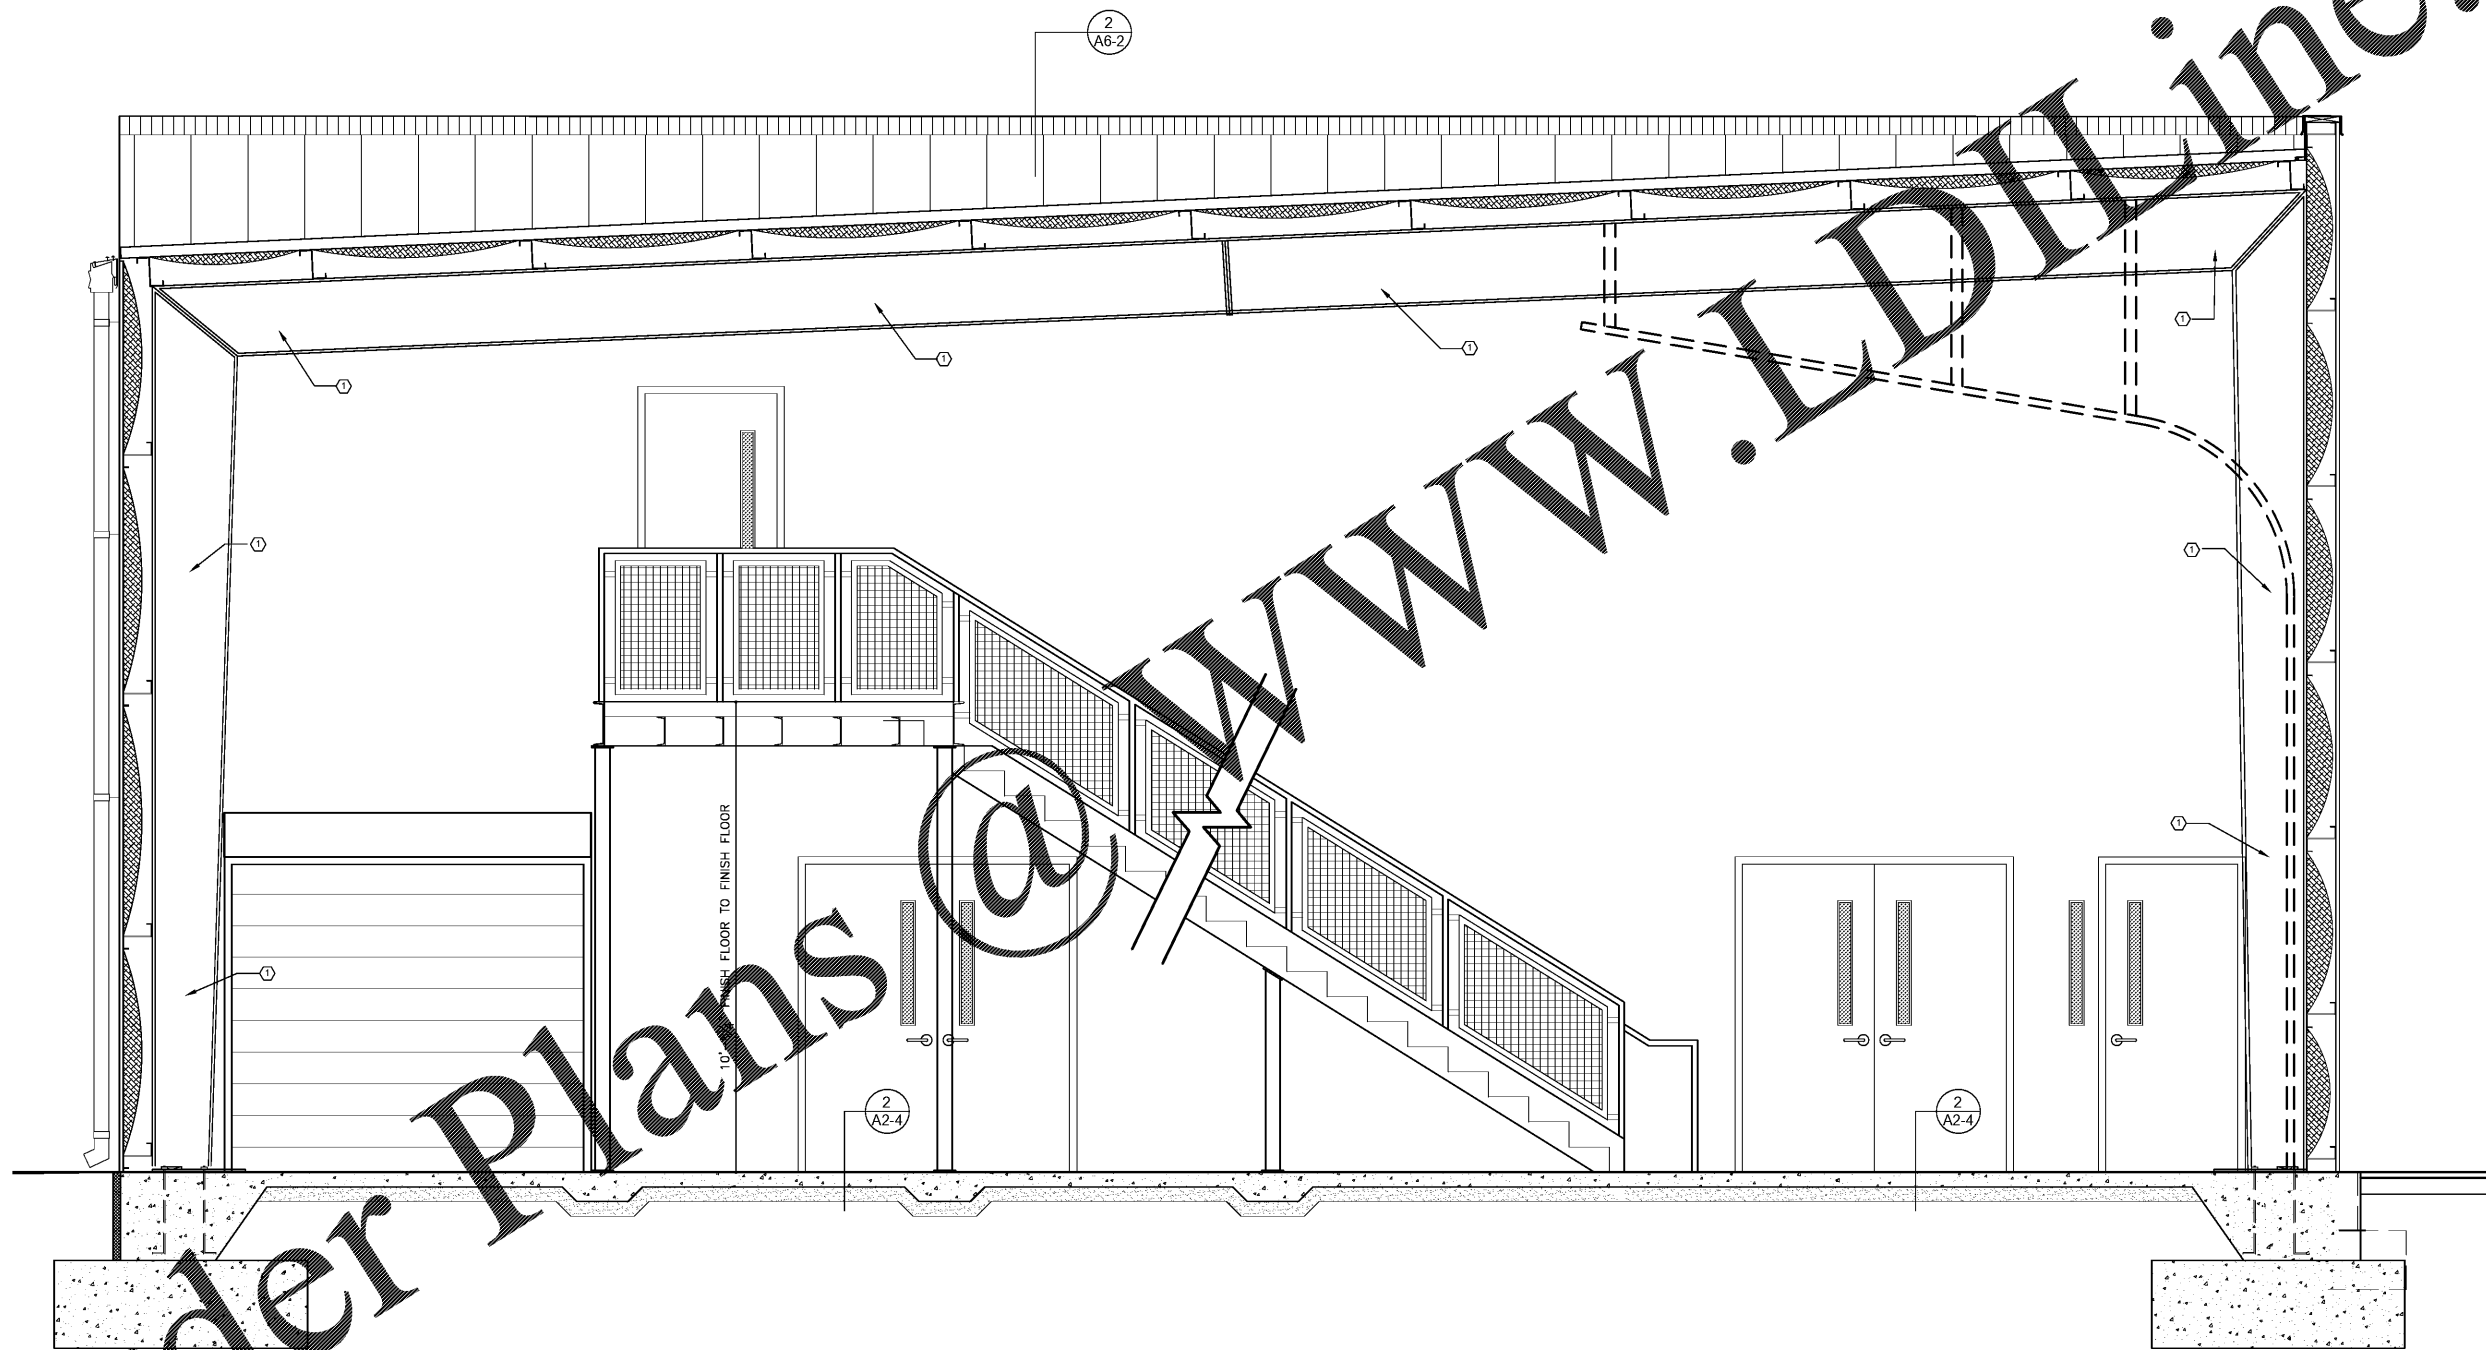

REVISIONS

| △ | DATE | DESCRIPTION |
|---|------|-------------|
| | | |
| | | |
| | | |
| | | |
| | | |
| | | |
| | | |
| | | |
| | | |
| | | |

PROJECT:
VERNON ROAD FIRE STATION
 VERNON ROAD
 LAGRANGE GEORGIA

TITLE:
**BUILDING SECTION
 APPARATUS BAY**

| | |
|---|------------------------|
| MODIFIED DATE: | JOB NO: 1731 |
| ISSUED DATE: FOR BID AND PERMIT 07 MAY 2018 | SHEET: A4-4 |

① **BUILDING SECTION AT APPARATUS BAY**
 SCALE: 1/2" = 1'-0"

Order Plans @