




SIGNATURE REQUIRED

SMITH DESIGN GROUP, INC.  
 20 WEST HUNTERSON STREET  
 LAGRANGE, GEORGIA 30240  
 706-882-5511 www.SDGarch.net

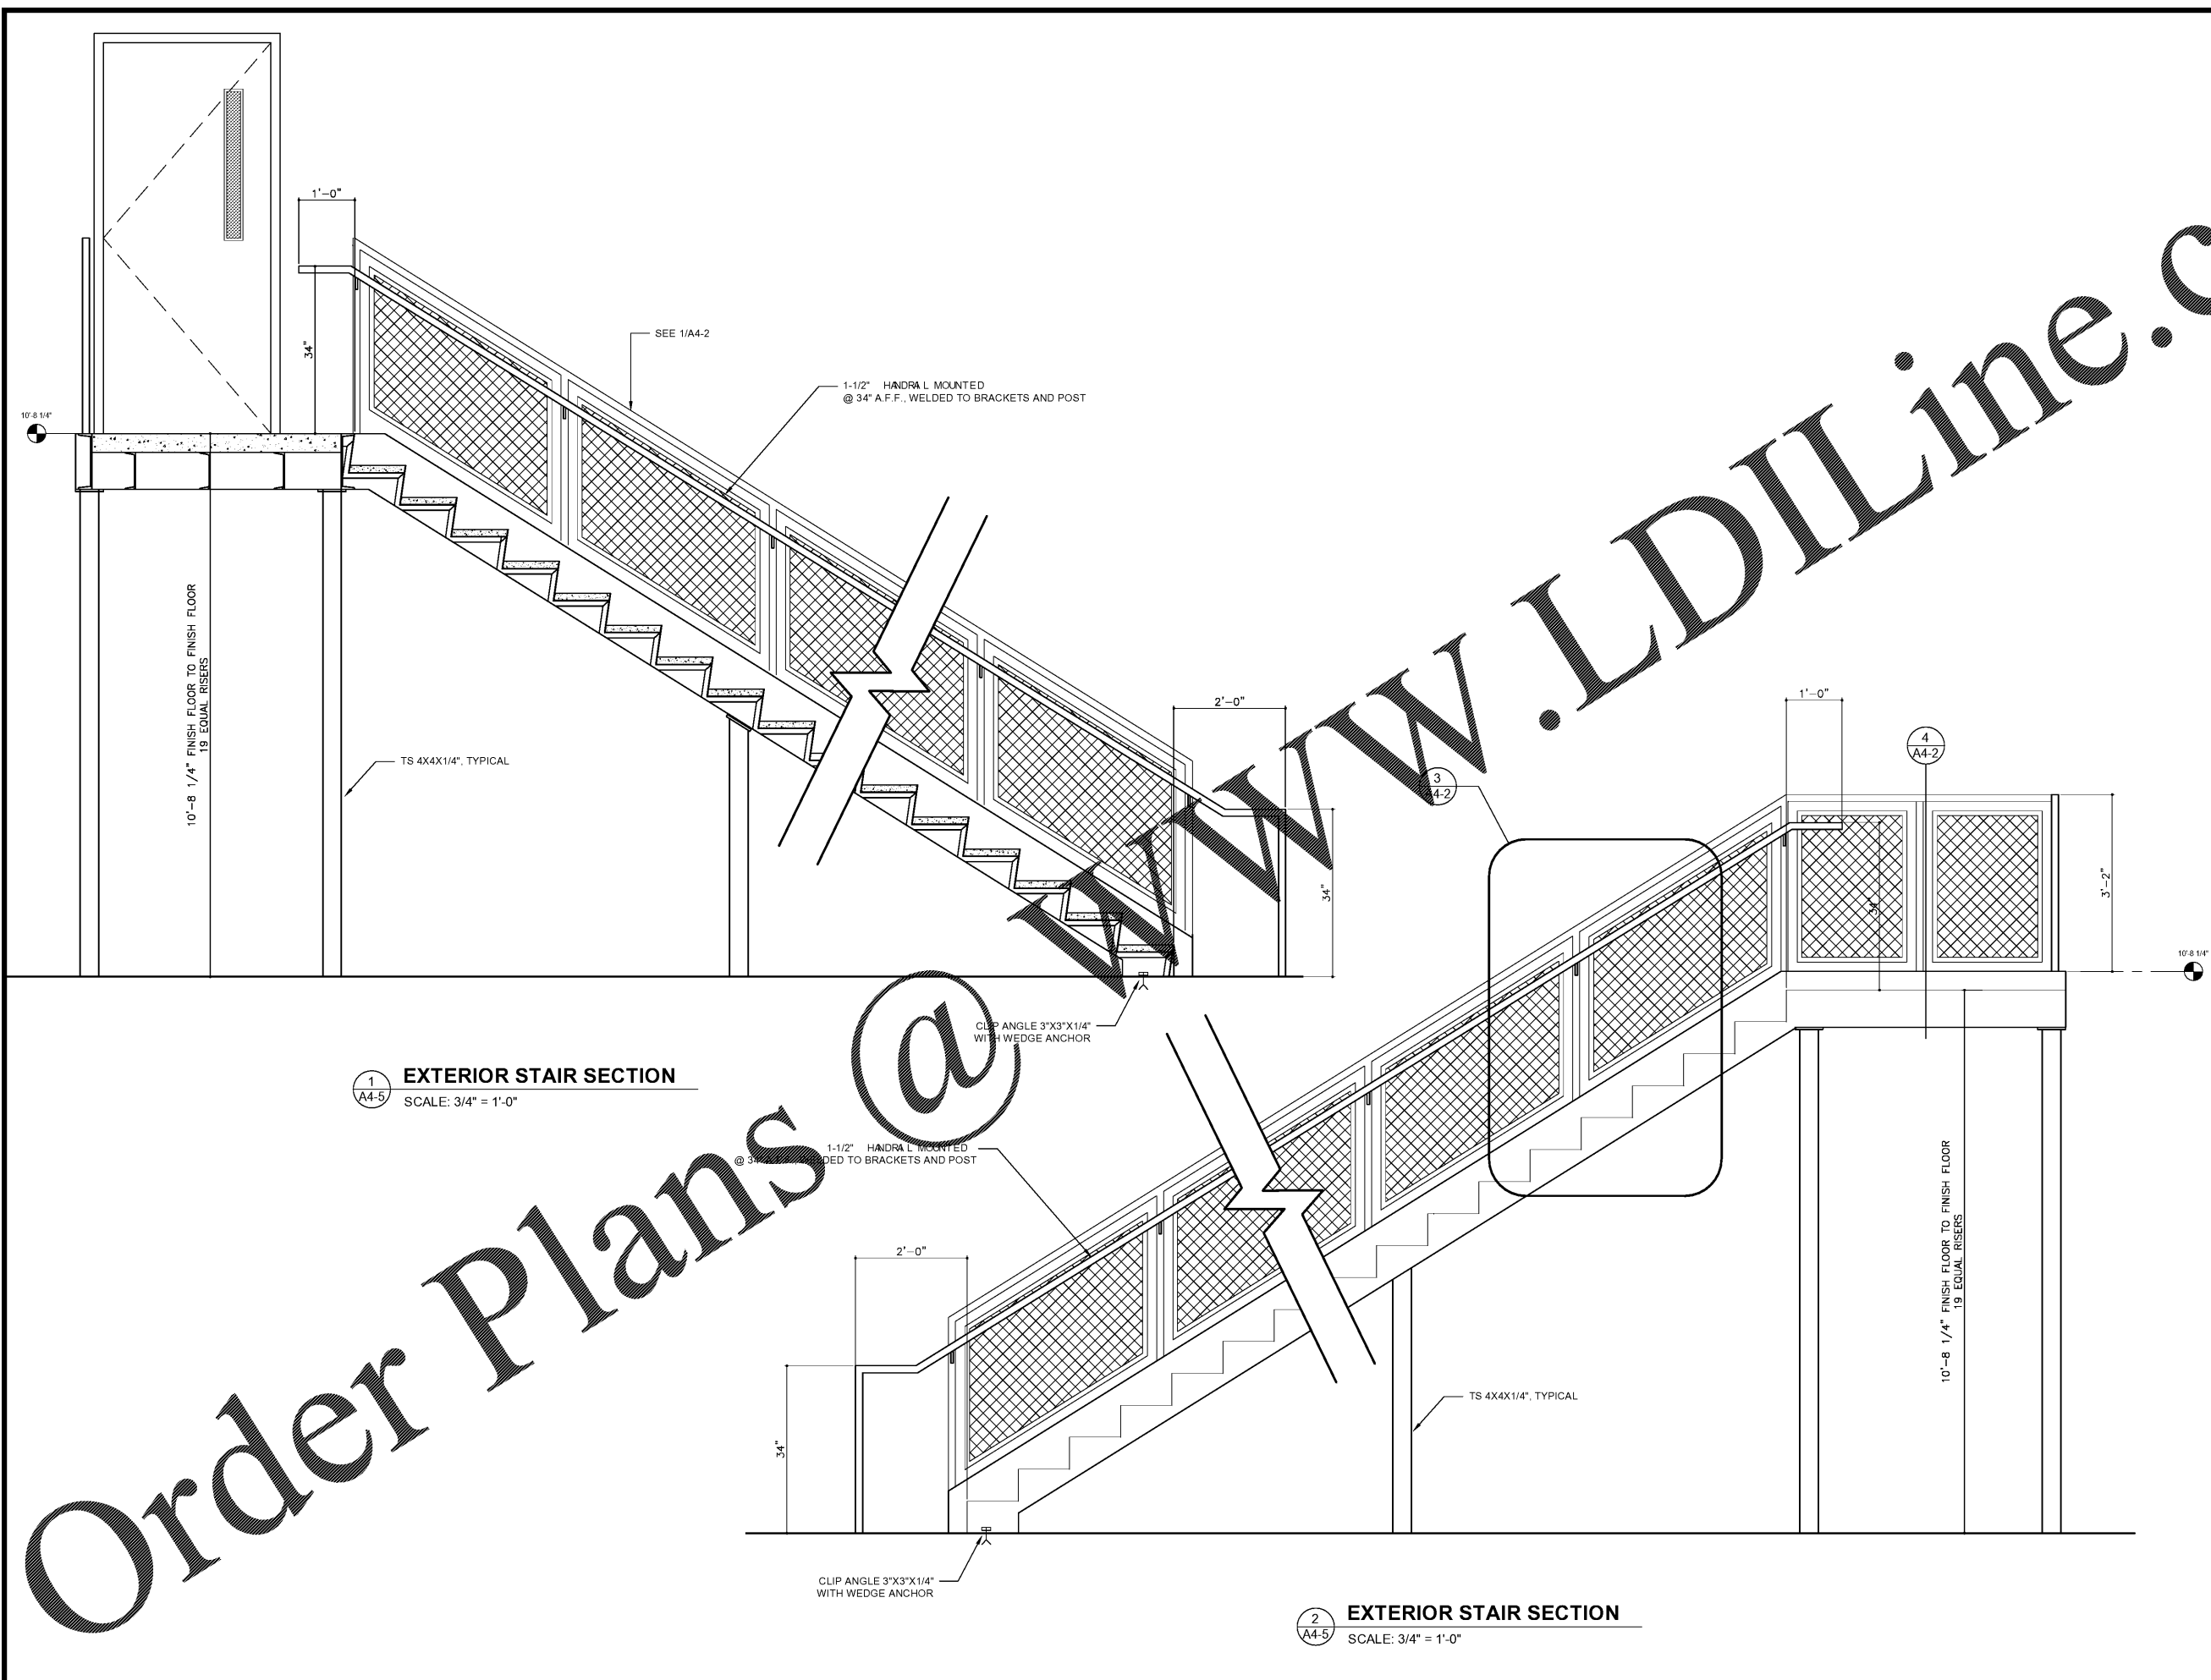

1  
A4-5 EXTERIOR STAIR SECTION  
SCALE: 3/4" = 1'-0"

2  
A4-5 EXTERIOR STAIR SECTION  
SCALE: 3/4" = 1'-0"

REVISIONS	
DATE	DESCRIPTION

PROJECT:  
**VERNON ROAD FIRE STATION**  
 VERNON ROAD  
 LAGRANGE GEORGIA

TITLE:  
**EXTERIOR STAIR SECTION**

MODIFIED DATE:	JOB NO: <b>1731</b>
ISSUED DATE: FOR BID AND PERMIT 07 MAY 2018	SHEET: <b>A4-5</b>

Order Plans @