




SMITH DESIGN GROUP, INC.
 200 WEST HUNTERSON STREET
 LAGRANGE, GEORGIA 30240
 770-882-5511 www.SDGarch.net

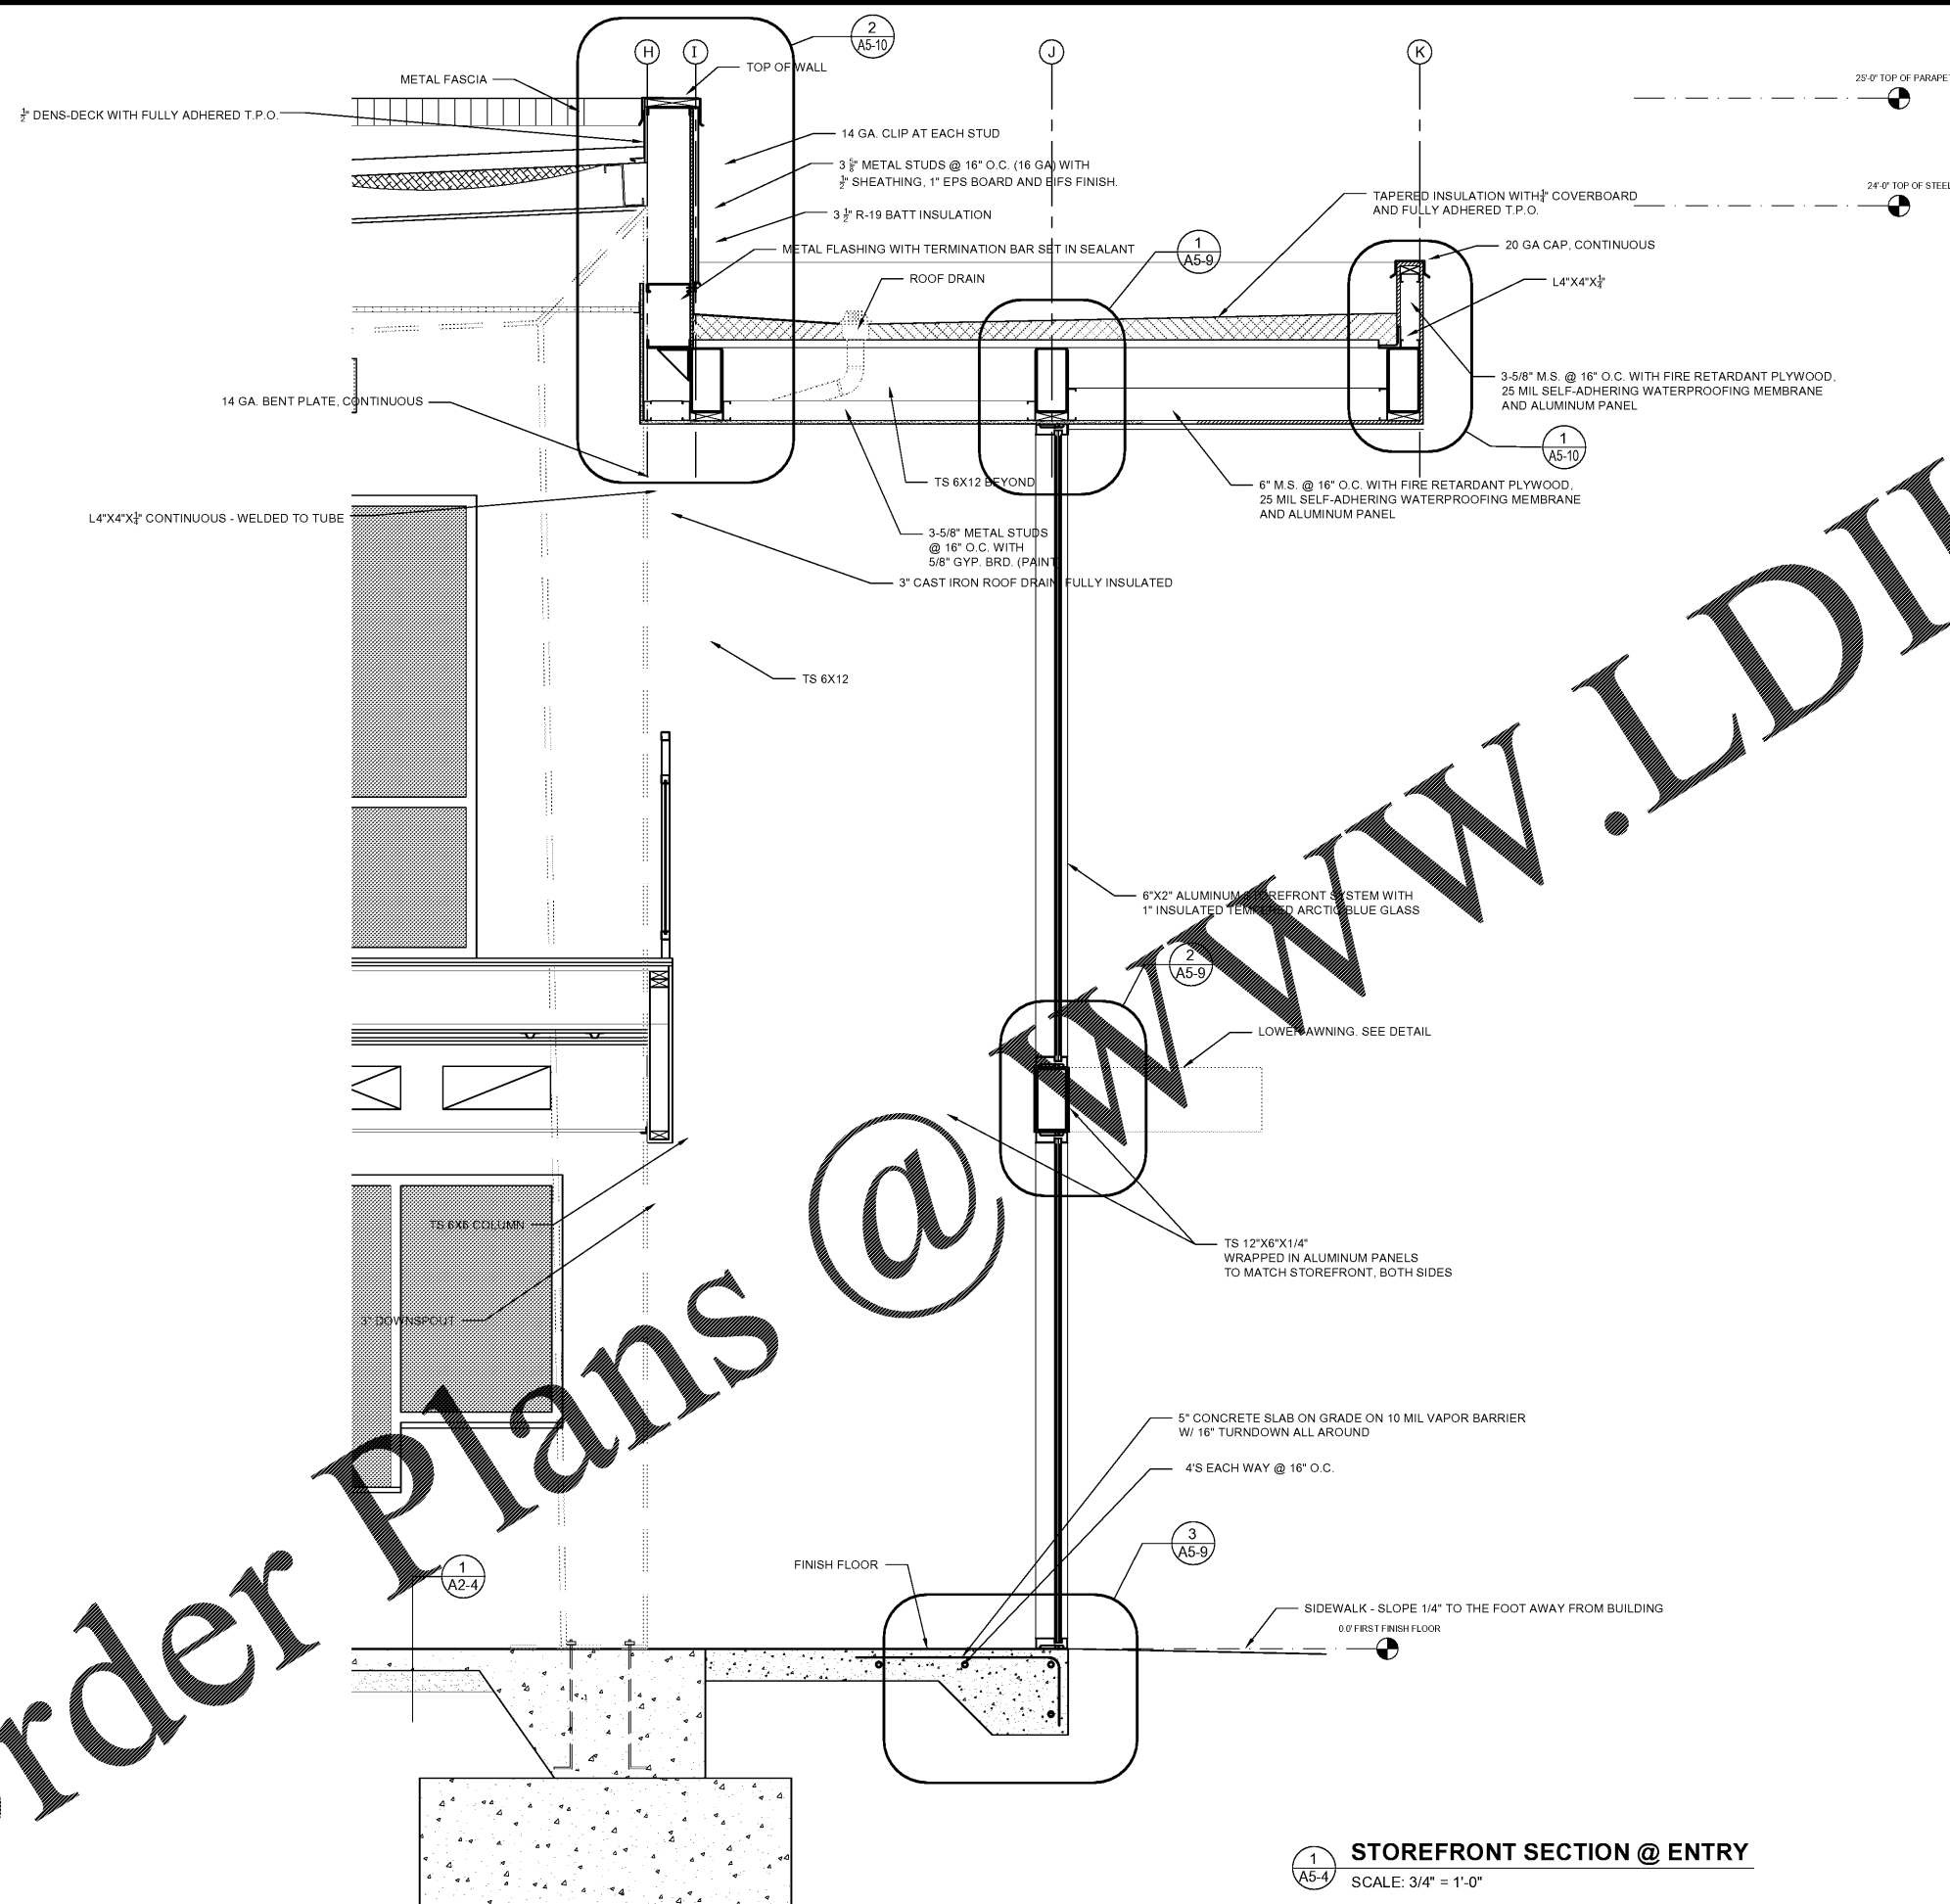

- KEYNOTES**
- 1 SPLIT FACE BRICK
 - 2 BRICK VENEER
 - 3 ALUMINUM STOREFRONT DOORS
 - 4 ALUMINUM STOREFRONT DETAILS OR DETAIL AS-2
 - 5 METAL PANEL BY PERM
 - 6 FLAT METAL WALL PANEL BY PERM
 - 7 METAL CORNER
 - 8 CAST STONE SLOPING SILL WITH METAL FLASHING
 - 9 TUBE STEEL SEE STRUCTURAL DRAWINGS
 - 10 STOCK ALUMINUM AWNING SYSTEM
 - 11 NEW GRADE
 - 12 PERM SIDING
 - 13 3-5/8\"/>
 - 14 3\"/>
 - 15 6\"/>
 - 16 1\"/>
 - 17 BACKER ROD AND SEALANT
 - 18 EXTERIOR WALL SOUNGE
 - 19 6\"/>
 - 20 OVERHEAD DOOR (INSULATED)
 - 21 COILING DOOR (INSULATED)
 - 22 5/8\"/>
 - 23 ROOF SLOPE BEYOND
 - 24 LONG SPAN METAL BUILDING ROOF PANEL, 24 GAUGE, STANDARD KYNAR 500 FINISH COLOR; PANELS TO BE CONTINUOUS FROM RIDGE TO EAVE, TYP.
 - 25 6\"/>
 - 26 2 FURLINS
 - 27 PRE-ENGINEERED METAL BUILDING MAIN FRAME BEAM
 - 28 FINISHED METAL FASCIA & EAVE BY METAL BUILDING SUPPLIER
 - 29 PERM GUTTER (BY PRE-ENGINEERED METAL BUILDING SUPPLIER)
 - 30 PERM DOWNSPOUT (BY PRE-ENGINEERED METAL BUILDING SUPPLIER)
 - 31 6\"/>
 - 32 6\"/>
 - 33 FLOOR COVERING; SEE INTERIOR FINISH SCHEDULE
 - 34 RESILIENT BASE
 - 35 TERMITE TREAT UNDER ALL SLABS & FOOTINGS 5' OUTSIDE BUILDING
 - 36 NEW GRADE
 - 37 PERM METAL WALL PANELS ON 1/2\"/>
 - 38 3-5/8\"/>
 - 39 2X2\"/>
 - 40 1/2\"/>
 - 41 PERM REVERSE ROLL METAL PANELS ON 6\"/>
 - 42 6\"/>
 - 43 WRAP TUBE STEEL WITH ALUMINUM CLOSURE PANELS TO MATCH STOREFRONT
 - 44 P.T. BLOCKING
 - 45 6\"/>

REVISIONS	
DATE	DESCRIPTION

PROJECT:
VERNON ROAD FIRE STATION
 VERNON ROAD
 LAGRANGE GEORGIA

TITLE:
SECTION AT ENTRY

MODIFIED DATE:	JOB NO: 1731
ISSUED DATE: FOR BID AND PERMIT 07 MAY 2018	SHEET: A5-4

1 STOREFRONT SECTION @ ENTRY
 A5-4 SCALE: 3/4" = 1'-0"

Order Plans @

WWW.LDILLINE.COM