


ARCHITECT'S STAMP



SIGNATURE REQUIRED
SMITH DESIGN GROUP, INC.

206 WEST HAMILTON STREET
LAGRANGE, GEORGIA 30240
770-82-5511 www.SDGarch.net

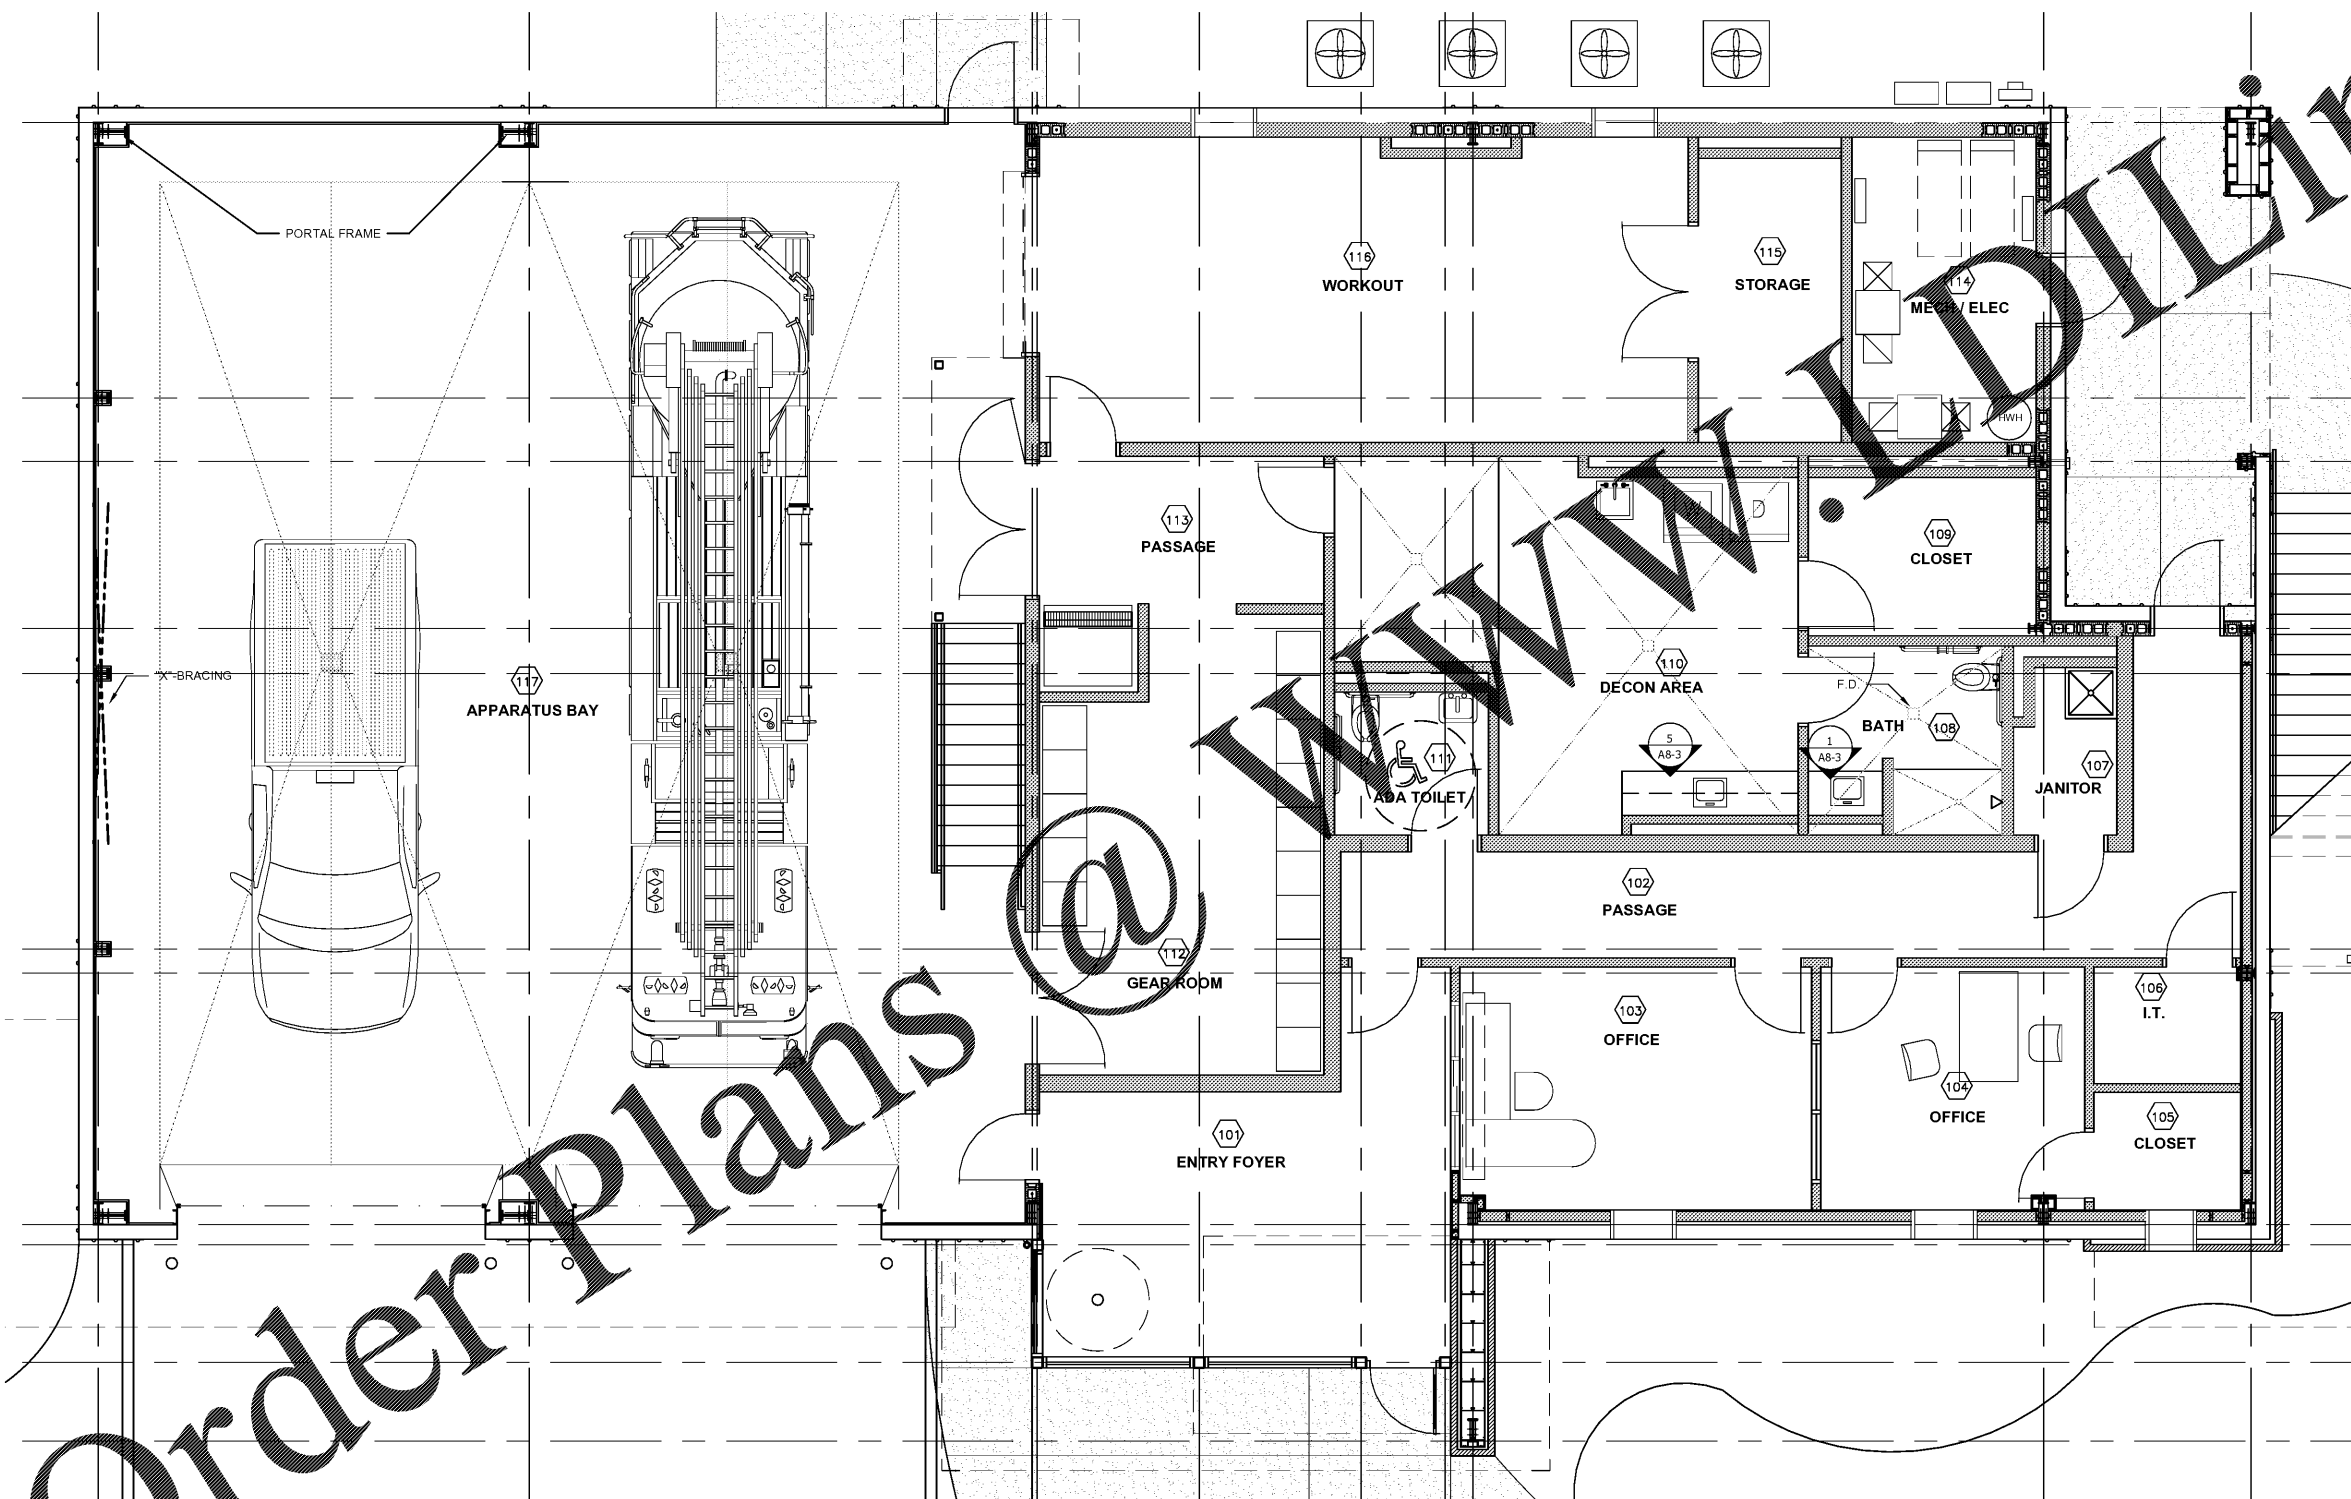

REVISIONS

DATE	DESCRIPTION

PROJECT:
VERNON ROAD FIRE STATION
VERNON ROAD
LAGRANGE GEORGIA

TITLE:
FIRST FLOOR INDEX
INDEX TO INTERIOR
ELEVATIONS

MODIFIED DATE:	JOB NO: 1731
ISSUED DATE: FOR BID AND PERMIT 07 MAY 2018	SHEET: A8-0

1 FIRST FLOOR INDEX PLAN
SCALE: 1/4" = 1'-0"

Order Plans