




SIGNATURE REQUIRED

SMITH DESIGN GROUP, INC.

20 WEST HAWKSON STREET
 LAWRENCEVILLE, GEORGIA 30240
 770-962-5511 www.SDGarch.net

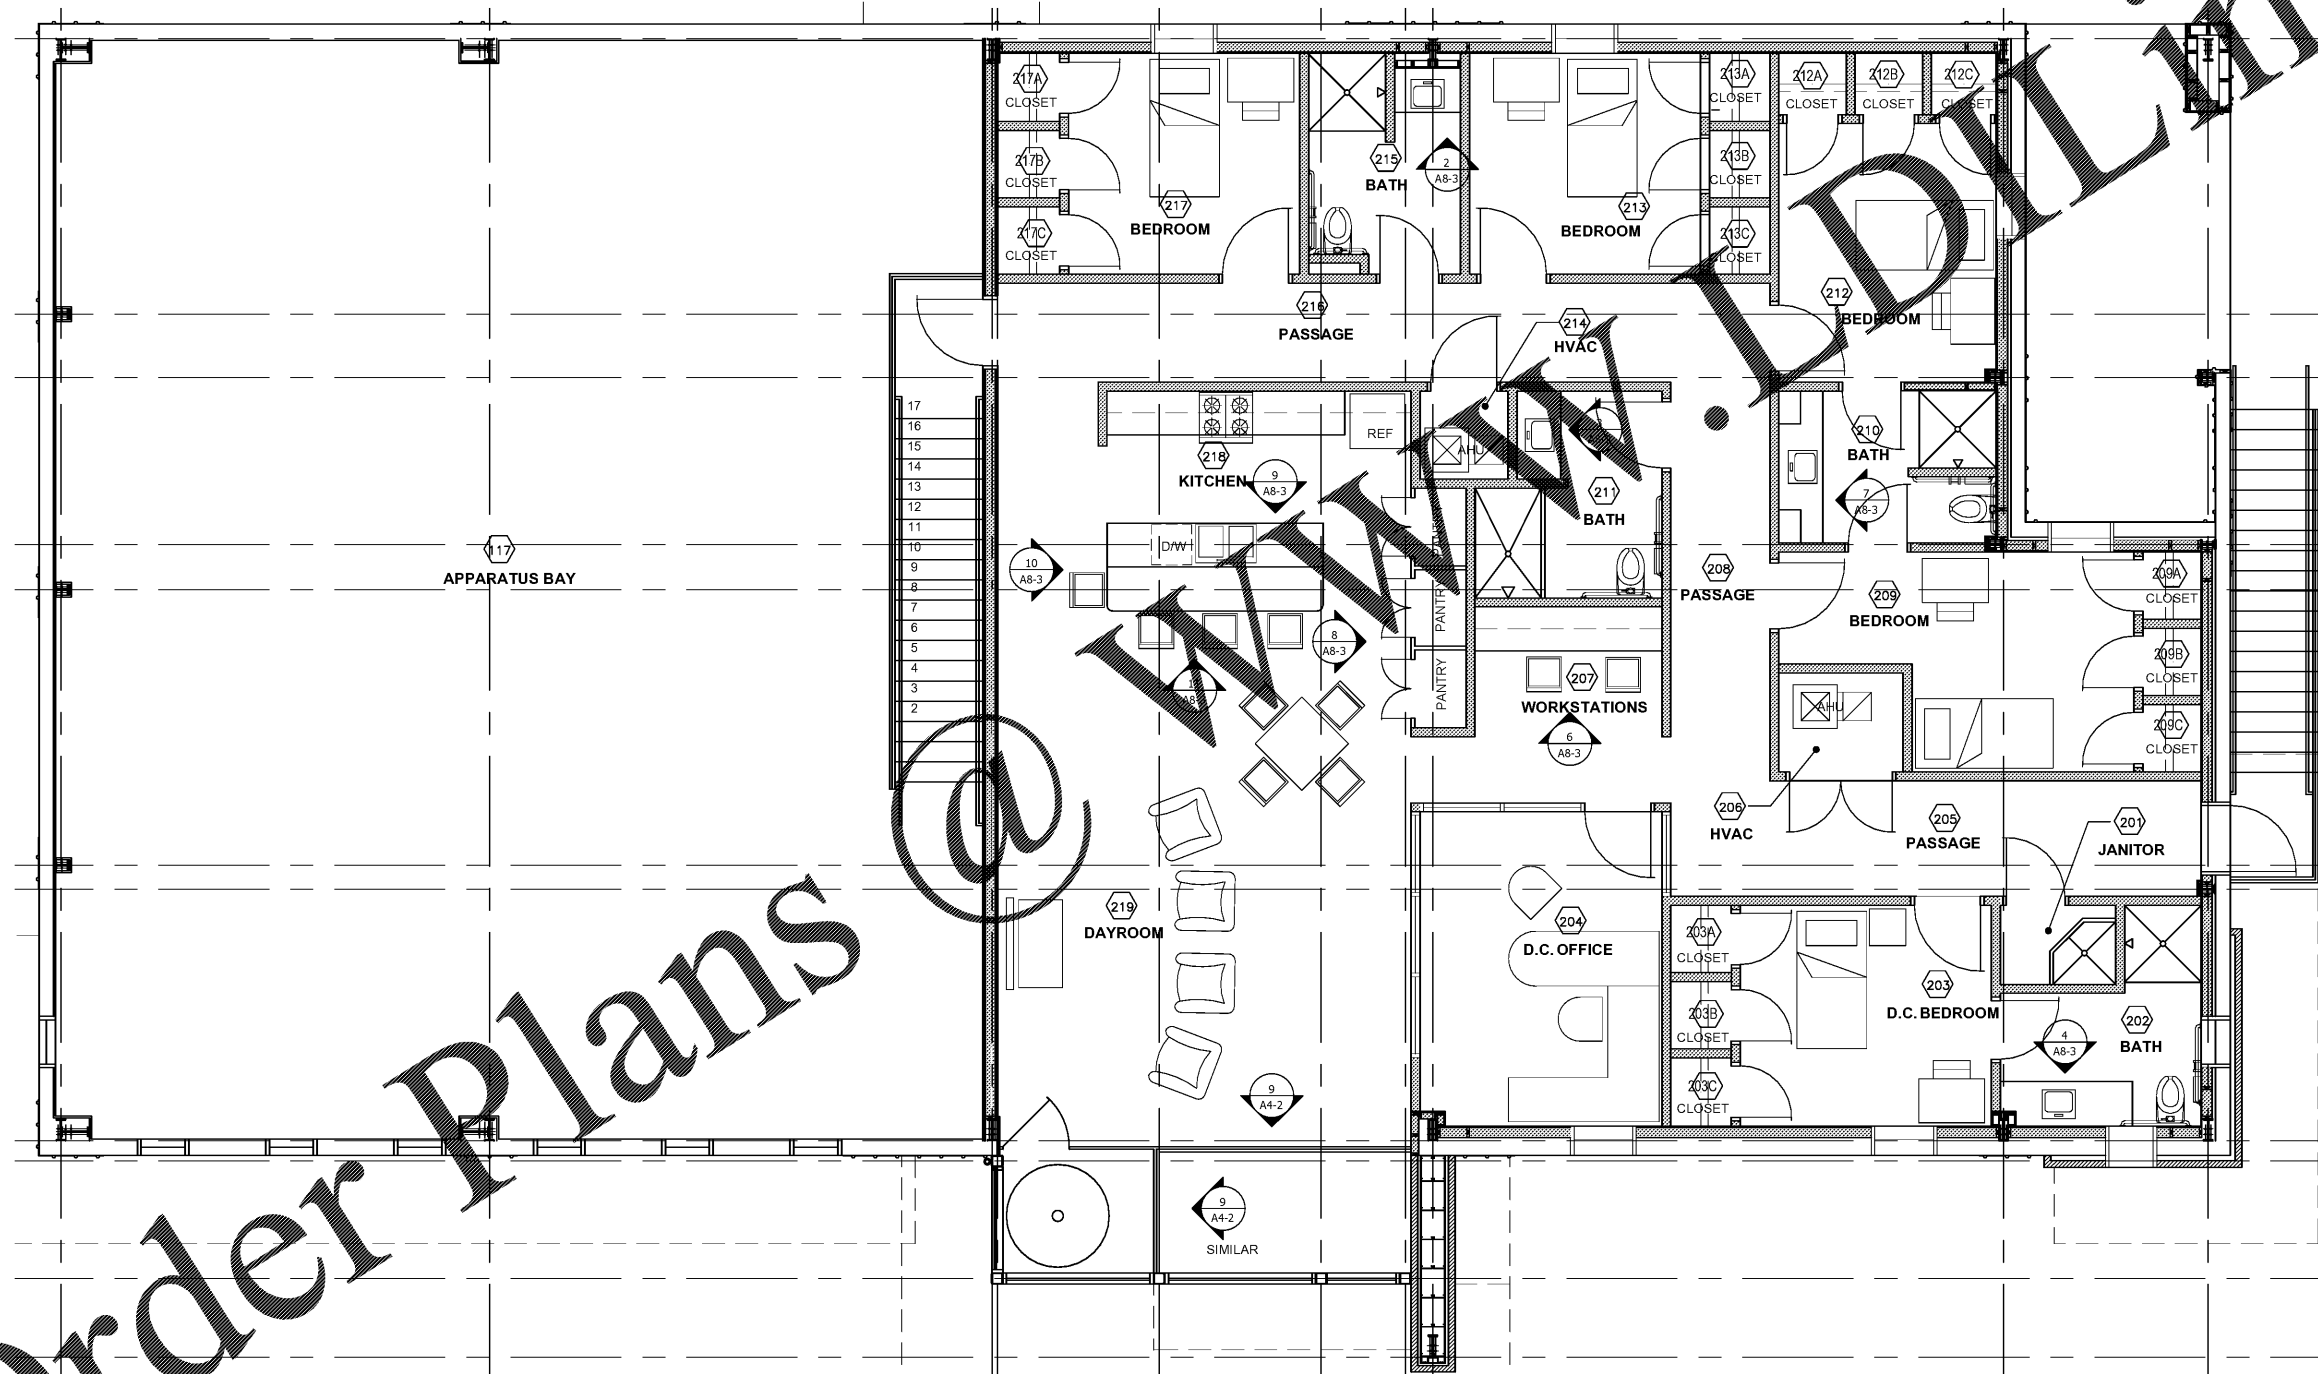

Order Plans

www.dline.com

REVISIONS	
DATE	DESCRIPTION

PROJECT:
VERNON ROAD FIRE STATION
 VERNON ROAD
 LAGRANGE GEORGIA

TITLE:
**SECOND FLOOR
 INTERIOR ELEVATION
 INDEX PLAN**

MODIFIED DATE:	JOB NO: 1731
ISSUED DATE: FOR BID AND PERMIT 07 MAY 2018	SHEET: A8-1

1 SECOND FLOOR INDEX PLAN
 SCALE: 1/4" = 1'-0"